



**ENVIRONMENT AND REGENERATION DEPARTMENT**  
Chris Lee - Director



James McGinlay  
Head of Sustainable Communities  
London Borough of Merton  
Merton Civic Centre  
London Road  
Morden SM4 5DX

*Direct Line:* 020 8545 3840  
*Fax:* 020 8545 4865  
Please ask for Barry Copestake  
*Date:* 20 September 2019

**Dear Resident / Business**

Following the Council's decision to introduce the RPW CPZ extension in Copse Hill (between properties Nos 154 Copse Hill and its junction with Drax Avenue) and Barham Road (between 2a and 30 Barham Road), I am writing to inform you that the works will start on 21 October 2019, and will be carried out by F M Conway Ltd on behalf of the Council.

**DATE AND TIME OF WORKS**

The works including street cleansing are programmed to start the week commencing 21 October 2019 for a period of 1 week, weather permitting. Work will be carried out between 8am and 4.30pm. To allow the works to be carried out as quickly as possible, temporary parking restrictions will be introduced. "No Parking" cones and signs will be in place to indicate the areas where parking would be prohibited. By doing so, this will keep the roads free of parked vehicles allowing a smooth transition of the works. Vehicles would be allowed back into the road to park once the lining work is complete or after the working day. Offending vehicles run the risk of receiving a fine and possible relocation.

Notices and cones will be placed in your road 12 – 24hrs prior to work being undertaken.

**SCHEDULE OF WORKS:** The work schedule of when your road will be marked is shown below.

- Barham Road - 21 October
- Copse Hill - 22 and 23 October

The information pack on how to apply for your permit will follow shortly.

The Council is conscious of the inconvenience and the disruption these works may cause and will endeavour to keep the impact to a minimum. We apologise in advance for any inconvenience.

**FURTHER INFORMATION AND CONTACT DETAILS FOR THE WORKS:**

FM Conway Ltd – Gus Smith (Signing Contractor): 07748632920

FM Conway Ltd – Simon Rutherford (Lining Contractor): 07725 671971

Merton Council – Barry Copestake 020 8545 3840

**PAUL ATIE  
COMMISSIONING TEAM  
FUTURE MERTON  
LONDON BOROUGH OF MERTON**

**Proposed Controlled Parking Zone  
(CPZ) RPW extension - Copse Hill and Barham Road.**



ISSUE DATE : 20 SEPTEMBER 2019

**Dear Resident / Business**

This leaflet is to update you of the outcome of the statutory consultation that was carried out between 23rd May and 21st June 2019 on the proposal to include Copse Hill (between properties Nos 154 Copse Hill and its junction with Drax Avenue) and Barham Road (between 2a and 30 Barham Road) into the existing RPW CPZ, which is operational Monday to Friday between 11am and 3pm.

The statutory consultation resulted in 14 representations. 8 representations in support; 4 comments and 2 against the proposed extension of the RPW CPZ. All representations received during the statutory consultations along with officer's recommendations were reported to the Cabinet Member for Regeneration Housing and Transport in August 2019. After careful consideration the following have been agreed:

- To proceed with the making of the relevant Traffic Management Orders (TMO) and the extension of the RPW CPZ to include Copse Hill (between properties Nos 154 Copse Hill and its junction with Drax Avenue) and Barham Road (between 2a and 30 Barham Road) operational Monday to Friday between 11am and 3pm
- To proceed with the making of the relevant Traffic Management Orders (TMOs) and the implementation of the 'At any time' waiting restrictions within the proposed zone
- To proceed with the making of an Exemption Order to allow footway parking in Copse Hill to maximise the number of parking spaces (without compromising footway access for pedestrians).

**What happens next**

The final made TMO, which allows the restrictions to be implemented and administered, will be published in the London Gazette and the local newspaper shortly. Notices will also be placed on lamp columns in the affected areas. It is anticipated that the CPZ will come into operation on **11 November 2019**. The report and the decision sheet can be viewed on the Council's website, [www.merton.gov.uk/cpzrpw](http://www.merton.gov.uk/cpzrpw)

**Please see overleaf for details of the schedule of works**

**VILLAGE WARD COUNCILLORS**

**Cllr Andrew Howard**  
Phone - 020 8545 3396  
Email: [andrew.howard@merton.gov.uk](mailto:andrew.howard@merton.gov.uk)


**Cllr Thomas Barlow**  
Phone - 020 845 3396  
Email: [thomas.barlow@merton.gov.uk](mailto:thomas.barlow@merton.gov.uk)

**Cllr Najeeb Latif**  
Phone - 020 8545 3396  
Email: [najeeb.latif@merton.gov.uk](mailto:najeeb.latif@merton.gov.uk)

**Cabinet Member for Regeneration, Transport and Housing.**

Cllr Martin Whelton  
Phone: 020 8545 3425  
Email: [martin.whelton@merton.gov.uk](mailto:martin.whelton@merton.gov.uk)

(The contact details of Ward Councillors are provided for information purposes only)

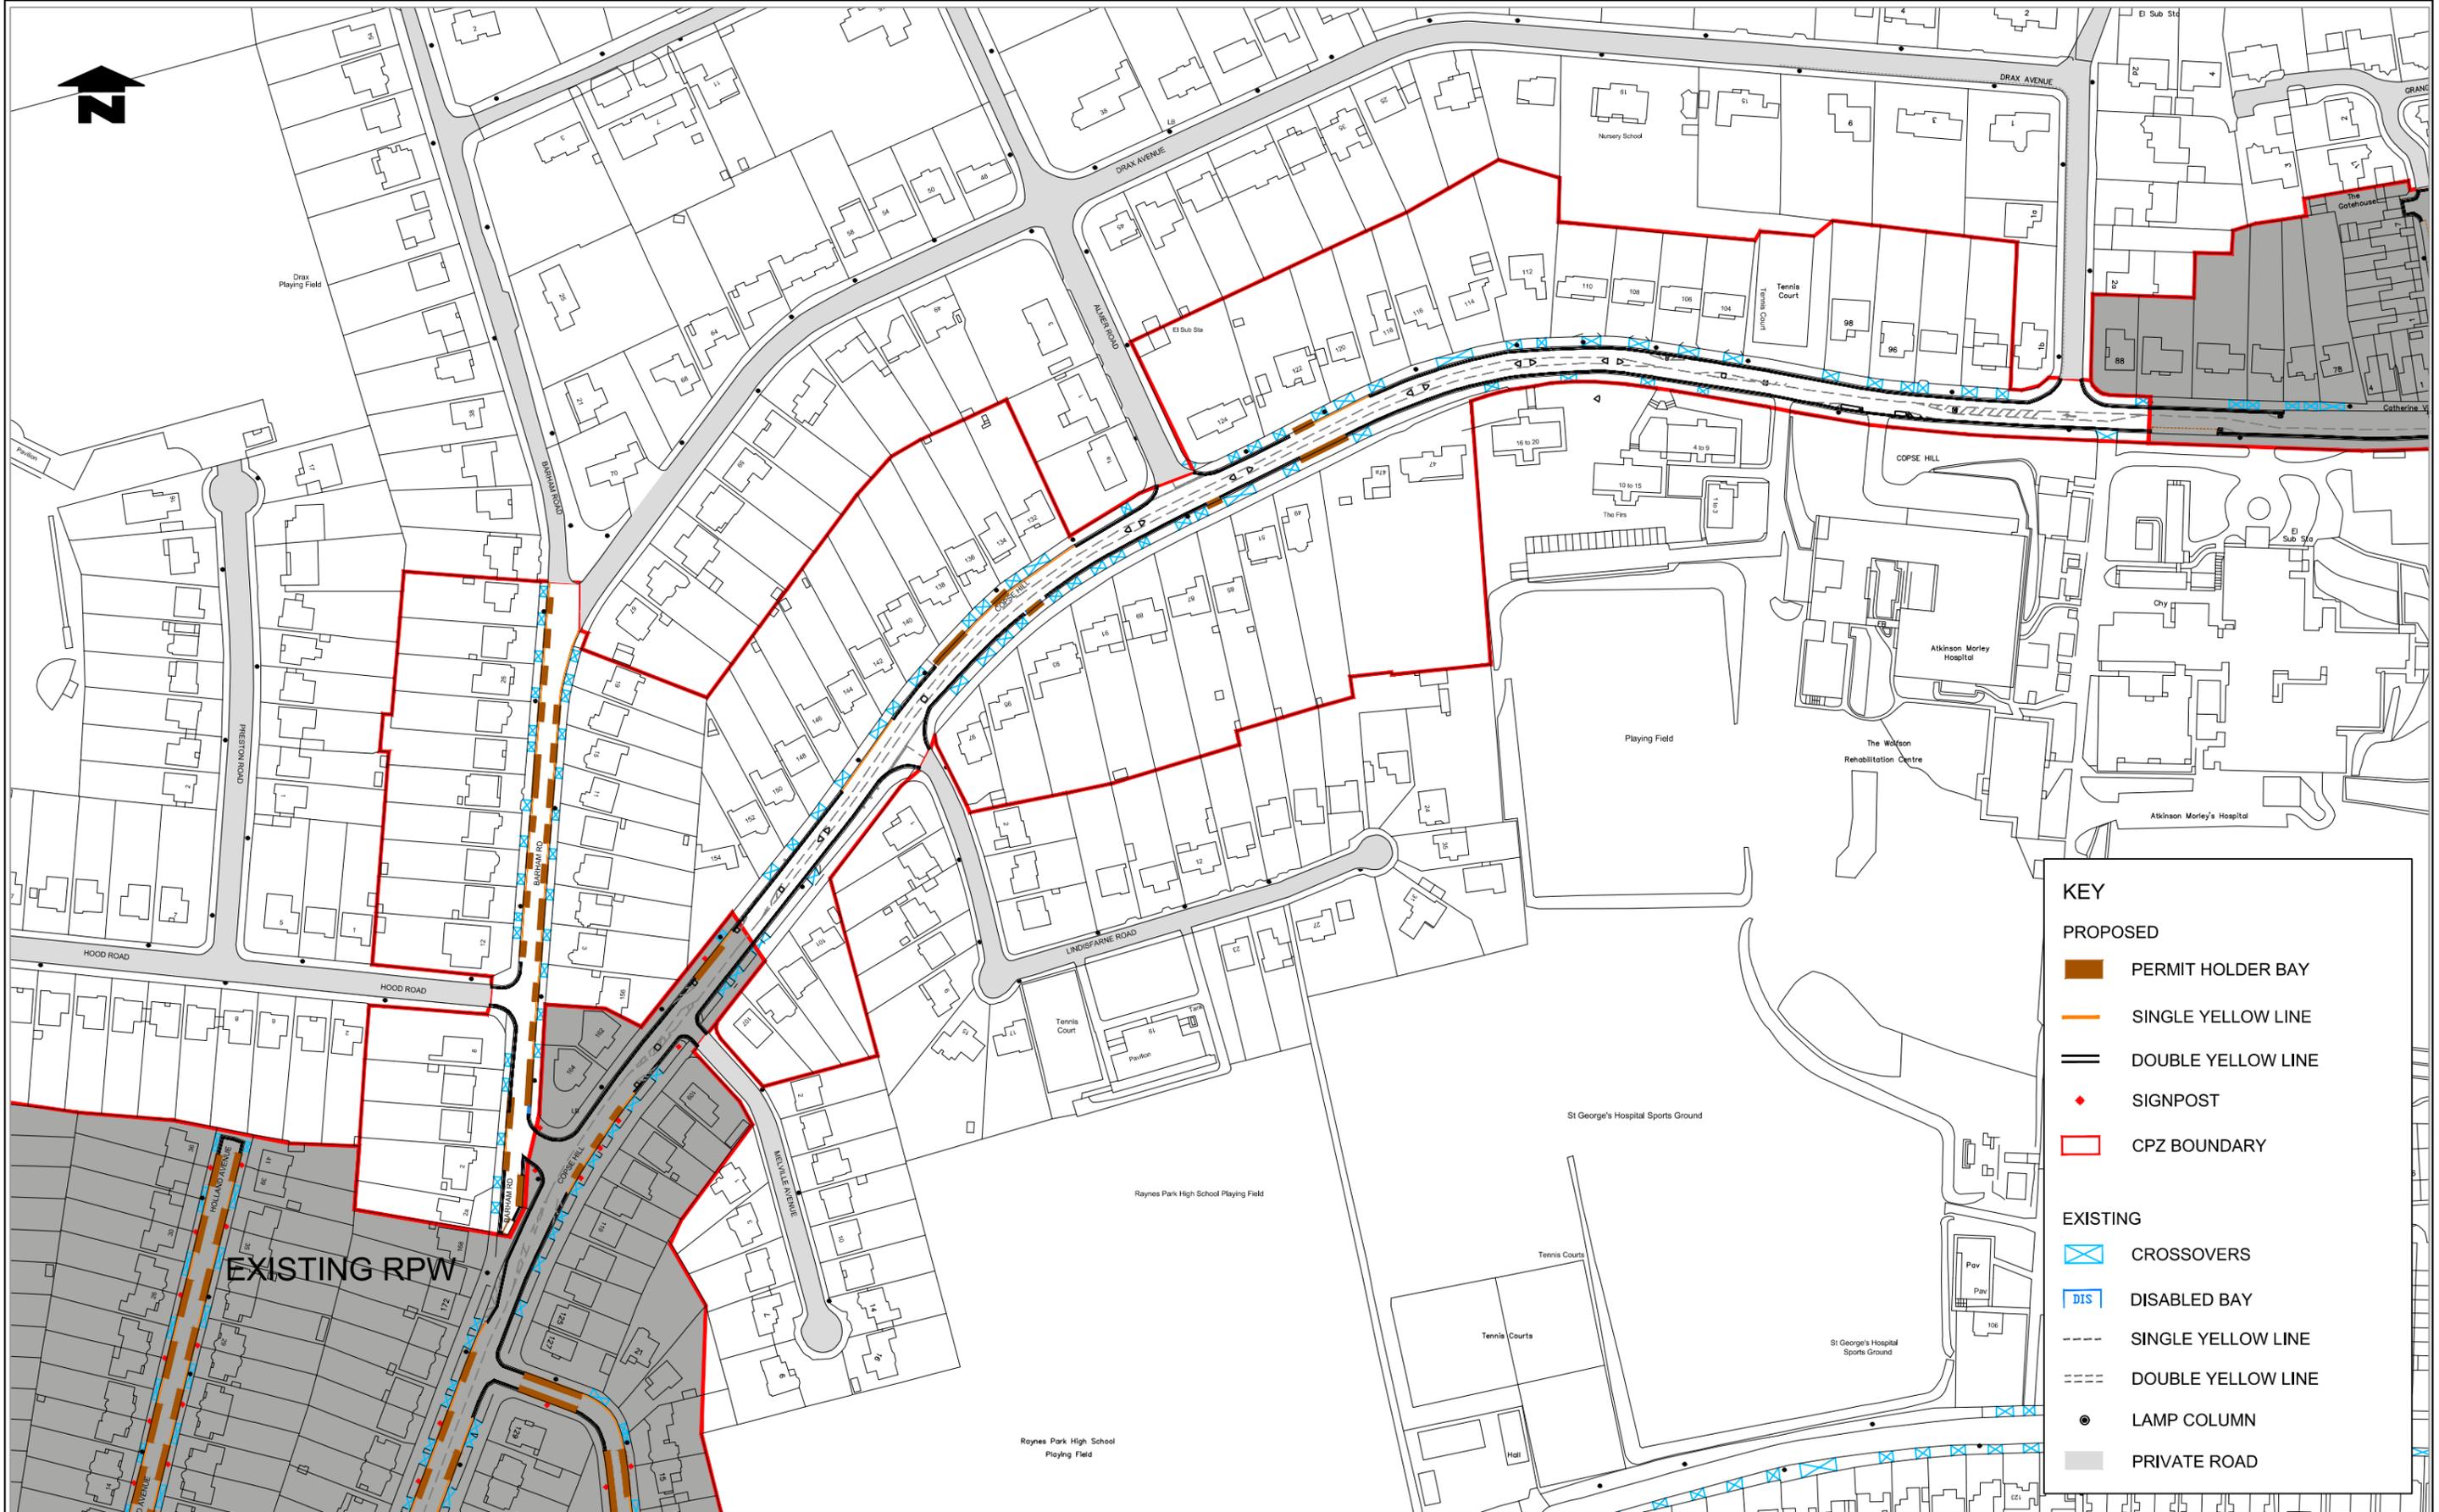

KEY	
<b>PROPOSED</b>	
	PERMIT HOLDER BAY
	SINGLE YELLOW LINE
	DOUBLE YELLOW LINE
	SIGNPOST
	CPZ BOUNDARY
<b>EXISTING</b>	
	CROSSOVERS
	DISABLED BAY
	SINGLE YELLOW LINE
	DOUBLE YELLOW LINE
	LAMP COLUMN
	PRIVATE ROAD

EXISTING RPW

Notes  
Do not scale from this drawing

Rev.	Revisions	Drawn	Sig.	Date	Chkd.	Sig.	Date	Appr.	Sig.	Date

**Sustainable Communities**  
environment & regeneration

TRAFFIC & HIGHWAYS

Reproduced from/based upon the Ordnance Survey PROJECT 1:250 maps with the permission of the Controller of HMSO. Crown Copyright Reserved. Unauthorised reproduction infringes Crown copyright and may lead to prosecution or civil proceedings. London Borough of Merton 100019259		
Drawn by <b>TJ</b>	Sig.	Date <b>Sept 2019</b>
Checked by	Sig.	Date
Approved by	Sig.	Date

**CONTROLLED PARKING ZONES**

TITLE  
**COPSE HILL RPW EXTENSION LINING**

Merton Civic Centre  
London Road  
Morden, Surrey  
SM4 5DX  
www.merton.gov.uk

Drawing No. <b>Z78-362-01</b>
Revision
Classification <b>IMPLEMENTATION</b>
Scale <b>1:1000</b>