


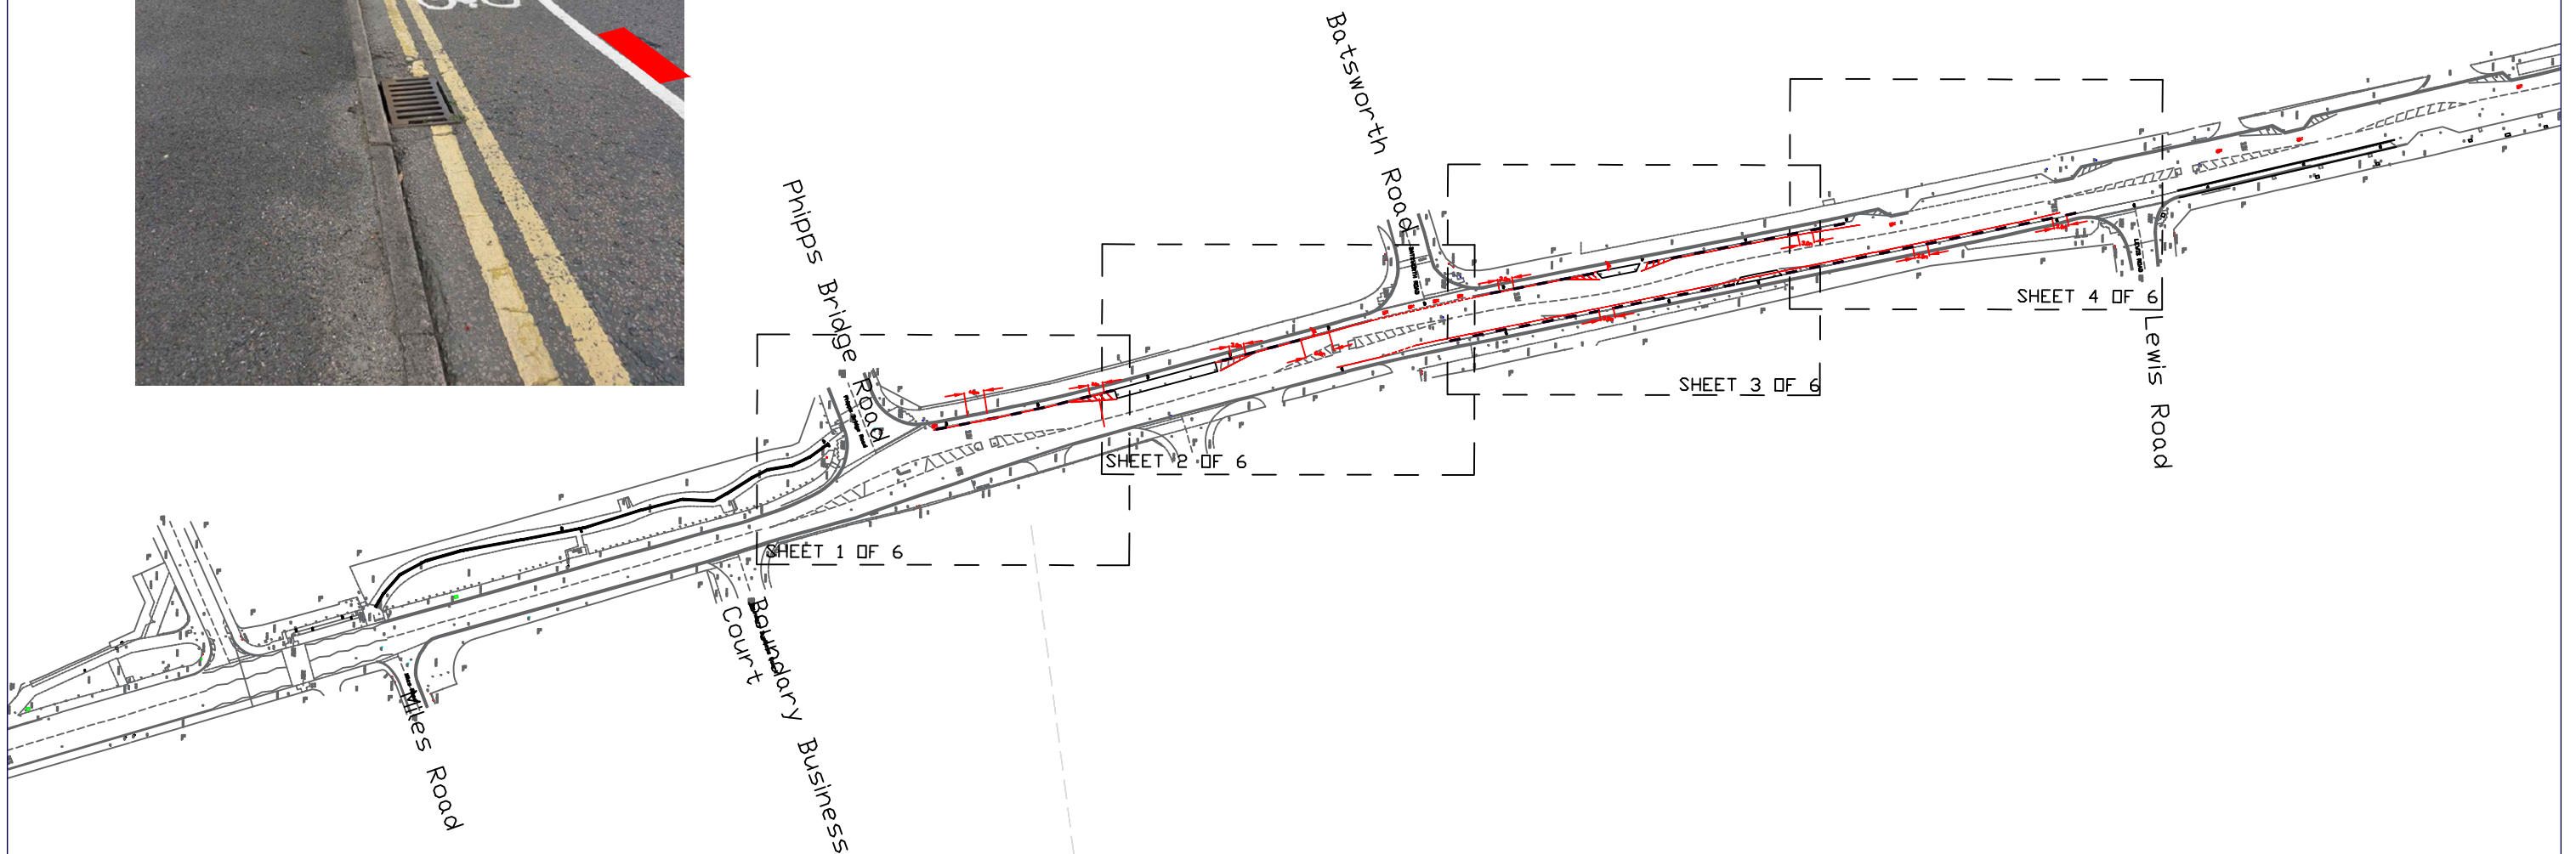

Position defenders on the **OUTSIDE** of the existing solid white line for extents of scheme. Gap between defenders to be **3m**



Notes
Do not scale from this drawing

Rev.	Revisions	Drawn	Sig.	Date	Chkd.	Sig.	Date	App.	Sig.	Date

Drawn by	Sig.	Date
PM		170620
Checked by	Sig.	Date
Approved by	Sig.	Date

PROJECT
**COVID-19
TEMP SAFETY MEASURES**

TITLE
**CHURCH ROAD MITCHAM
CYCLE LANE DEFENDERS**



Drawing No.	Z400-18-00
Revision	-
Classification	DRAFT
Scale	NTS