



Properties with holly
hedge frontages

LONDON BOROUGH OF MERTON
Environment and Regeneration


Civic Centre, London Road, Morden, Surrey, SM4 5DX.
Telephone 020 8543 2222 Web www.merton.gov.uk

John Innes (Merton Park) Conservation Area
Holly Hedges
Plan No DLU/2184a



Scale: 1/2600

Date: 26/9/2006

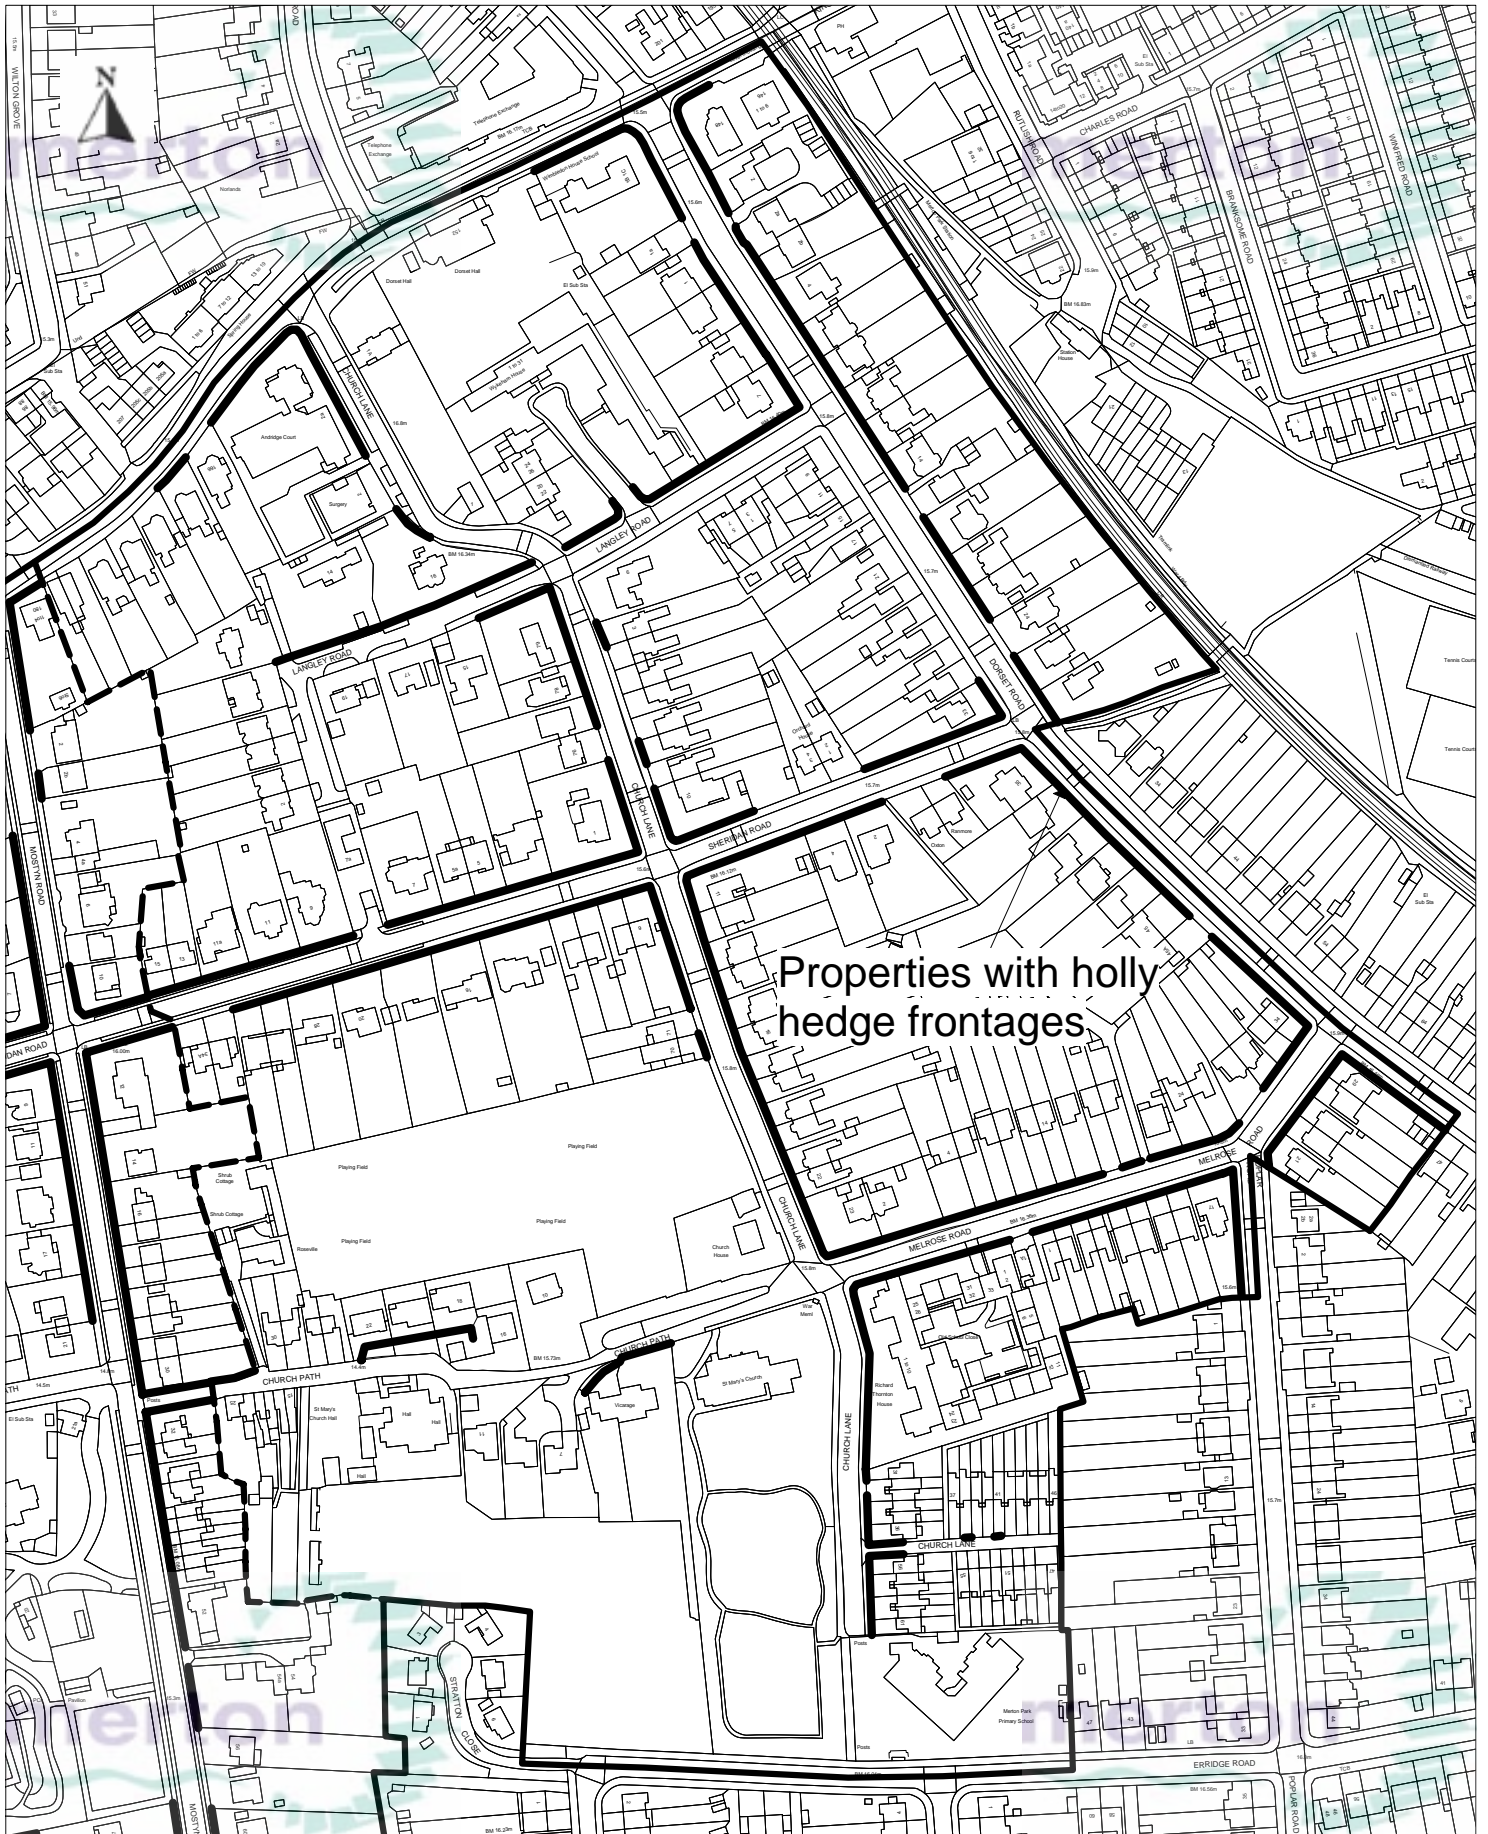

LONDON BOROUGH OF MERTON
Environment and Regeneration

Civic Centre, London Road, Morden, Surrey, SM4 5DX.
 Telephone 020 8543 2222 Web www.merton.gov.uk

John Innes (Merton Park) Conservation Area

Holly Hedges

Plan No DLU/2184b



Scale: 1/2700

Date: 26/9/2006



LONDON BOROUGH OF MERTON
Environment and Regeneration

Merton Civic Centre, 100 London Road,
 Morden, Surrey, SM4 5DX.

John Innes (Merton Park) Conservation Area

Context

Plan No DLU/2185

Scale: 1/5000

Date: 25/9/2006

