

Proposed Parking Amendments Oxford Avenue / Kingston Road



Councillor Andrew Judge

Cabinet Member for
Environmental Sustainability
and Regeneration

T: 020 8545 3425
E: andrew.judge@merton.gov.uk



ISSUE DATE : 19 SEPTEMBER 2013

Dear Resident / Business,

The purpose of this leaflet is to advise you that following representations made to the Council by some local businesses regarding parking difficulties for their patrons, the Council is proposing to make some changes to parking controls in Oxford Avenue and Kingston Road. These particular proposals are to assist the businesses in the vicinity with their parking needs.

PROPOSED CHANGES

The proposed changes are detailed below and shown on the enclosed drawing (Z78-214-01-02).

1. To convert some existing under-used permit holder only bays on Kingston Road and Oxford Avenue to pay and display shared use bays, to operate with a maximum stay of 2 hours and no return within 1 hour. (Permit holders would be allowed unlimited use as they are now)
2. To extend the maximum stay in the free bays on Kingston Road from 1 hour maximum stay to 2 hours maximum stay.

WHAT HAPPENS NEXT

A Notice of the Council's intention to introduce the above measures will be published in a local newspaper (The Guardian), London Gazette and posted on lamp columns in the vicinity. Representations against the proposals described in this Notice must be made in writing to the **Head of Street Scene and Waste, Merton Civic Centre, London Road, Morden, Surrey, SM4 5DX** or email trafficandhighways@merton.gov.uk by no later than **11 October 2013** quoting reference **ES/SGE/OXFORD**. Objections must relate only to the elements of the scheme that are subject to this statutory consultation.

All representations along with Officers' comments and recommendations will be presented in a report to the Cabinet Member for Environmental Sustainability and Regeneration. Please note that responses to any representations received will not be made until a final decision is made by the Cabinet Member.

The Council is required to give weight to the nature and content of your representation and not necessarily the quantity. Your reasons are, therefore, important to us.

Copies of the proposed Traffic Management Order (TMO) may be viewed at Merton Link, Merton Civic Centre, London Road, Morden, Surrey, SM4 5DX during the Council's normal office hours Monday

to Friday, 9am to 5pm and Raynes Park Library. If you require further information, you may contact Paul Atie directly on 020 8545 3214 or email trafficandhighways@merton.gov.uk. This information is also available on Merton Council's website www.merton.gov.uk/ppaaxfordave.

DUNDONALD WARD COUNCILLORS

Cllr David Dean Tel - 020 8542 2434
Email: david.dean@merton.gov.uk

Cllr Chris Edge Tel - 020 8545 3396
Email: chris.edge@merton.gov.uk

Cllr Suzanne Grocott Tel - 0208 545 3396
Email: suzanne.grocott@merton.gov.uk

(The contact details of ward councillors are provided for information purposes only)

Request for document translation

PARKING AMENDMENTS - OXFORD AVE

If you need any part of this document explained in your language, please tick box and contact us either by writing or by phone using our contact details below.

- Albanian Nëse ju nevojitet ndonjë pjesë e këtij dokumenti e shpjeguar në gjuhën amtare ju lutemi shenoni kutinë dhe na kontaktoni duke na shkruar ose telefononi duke përdorur detajet e mëposhtme.
 - Bengali এই তথ্যের কোনো অংশ আপনার নিজ ভাষায় বুঝতে চাইলে, দয়া করে বাজটিতে (বক্স) টিক চিহ্ন দিন এবং চিঠি লিখে বা ফোন করে আমাদের সাথে যোগাযোগ করুন। নিচে যোগাযোগের বিবরণ দেওয়া হয়েছে।
 - French Si vous avez besoin que l'on vous explique une partie de ce document dans votre langue, cochez la case et contactez-nous par courrier ou par téléphone à nos coordonnées figurant ci-dessous.
 - Korean 만일 본 서류의 어떤 부분이라도 귀하의 모국어로 설명된 것이 필요하다면, 상자속에 표시를 하고 우리에게 전화나 서신으로 연락하십시오.
 - Polish Aby otrzymać część tego dokumentu w polskiej wersji językowej proszę zaznaczyć kwadrat i skontaktować się z nami drogą pisemną lub telefoniczną pod poniżej podanym adresem lub numerem telefonu.
 - Portuguese Caso você necessite qualquer parte deste documento explicada em seu idioma, favor assinalar a quadrícula respectiva e contatar-nos por escrito ou por telefone usando as informações para contato aqui fornecidas.
 - Somali Haddii aad u baahan tahay in qayb dukumentigan ka mid ah laguugu sharxo luqaddaada, fadlan sax ku calaamadee sanduuga oo nagula soo xiriir warqad ama telefoon adigoo isticmaalaya macluumaadka halkaan hoose ku yaalla.
 - Spanish Si desea que alguna parte de este documento se traduzca en su idioma, le rogamos marque la casilla correspondiente y que nos contacte bien por escrito o telefónicamente utilizando nuestra información de contacto que encontrará más abajo.
 - Tamil இதுபோன்ற ஆவணத்தின் ஒரு பகுதியை உங்களின் மொழியில் விளக்கப்படுவது உங்களுக்கு தேவையானால், கீழ்க்கண்ட பெட்டியில் குறிப்பிட்ட பகுதியை குறிப்பிட்டு எங்கள் அலுவலகம் அல்லது தொலைபேசியில் தொடர்பு கொள்ளுங்கள்.
 - Urdu اگر آپ اس دستاویز کے کسی حصے کو اپنی زبان میں سمجھنا چاہتے ہیں تو اس کے لیے اس میں گناہ کا نشان لگائیے اور ہمارے دفتر میں رابطہ برپا کرنا یا ٹیلیفون کے ذریعے رابطہ کریں۔
- Large print Braille Audiotape

Your contact:

Name.....
Address.....
.....
Telephone.....


Leonardo Morris, Merton
Civic Centre, London
Road, Morden, SM4 5DX

EXISTING

- CROSSOVERS
- PERMIT HOLDER BAY
- SINGLE YELLOW LINE
- DOUBLE YELLOW LINES
- OPZ BOUNDARY
- DISABLED BAY
- TOP TELEGRAPH POLE
- LAMP COLUMN
- POST

PROPOSED

- PAY & DISPLAY SHARED BAY
- INCREASE FREE BAYS TO 2HR MAX STAY
- P&D TICKET MACHINE

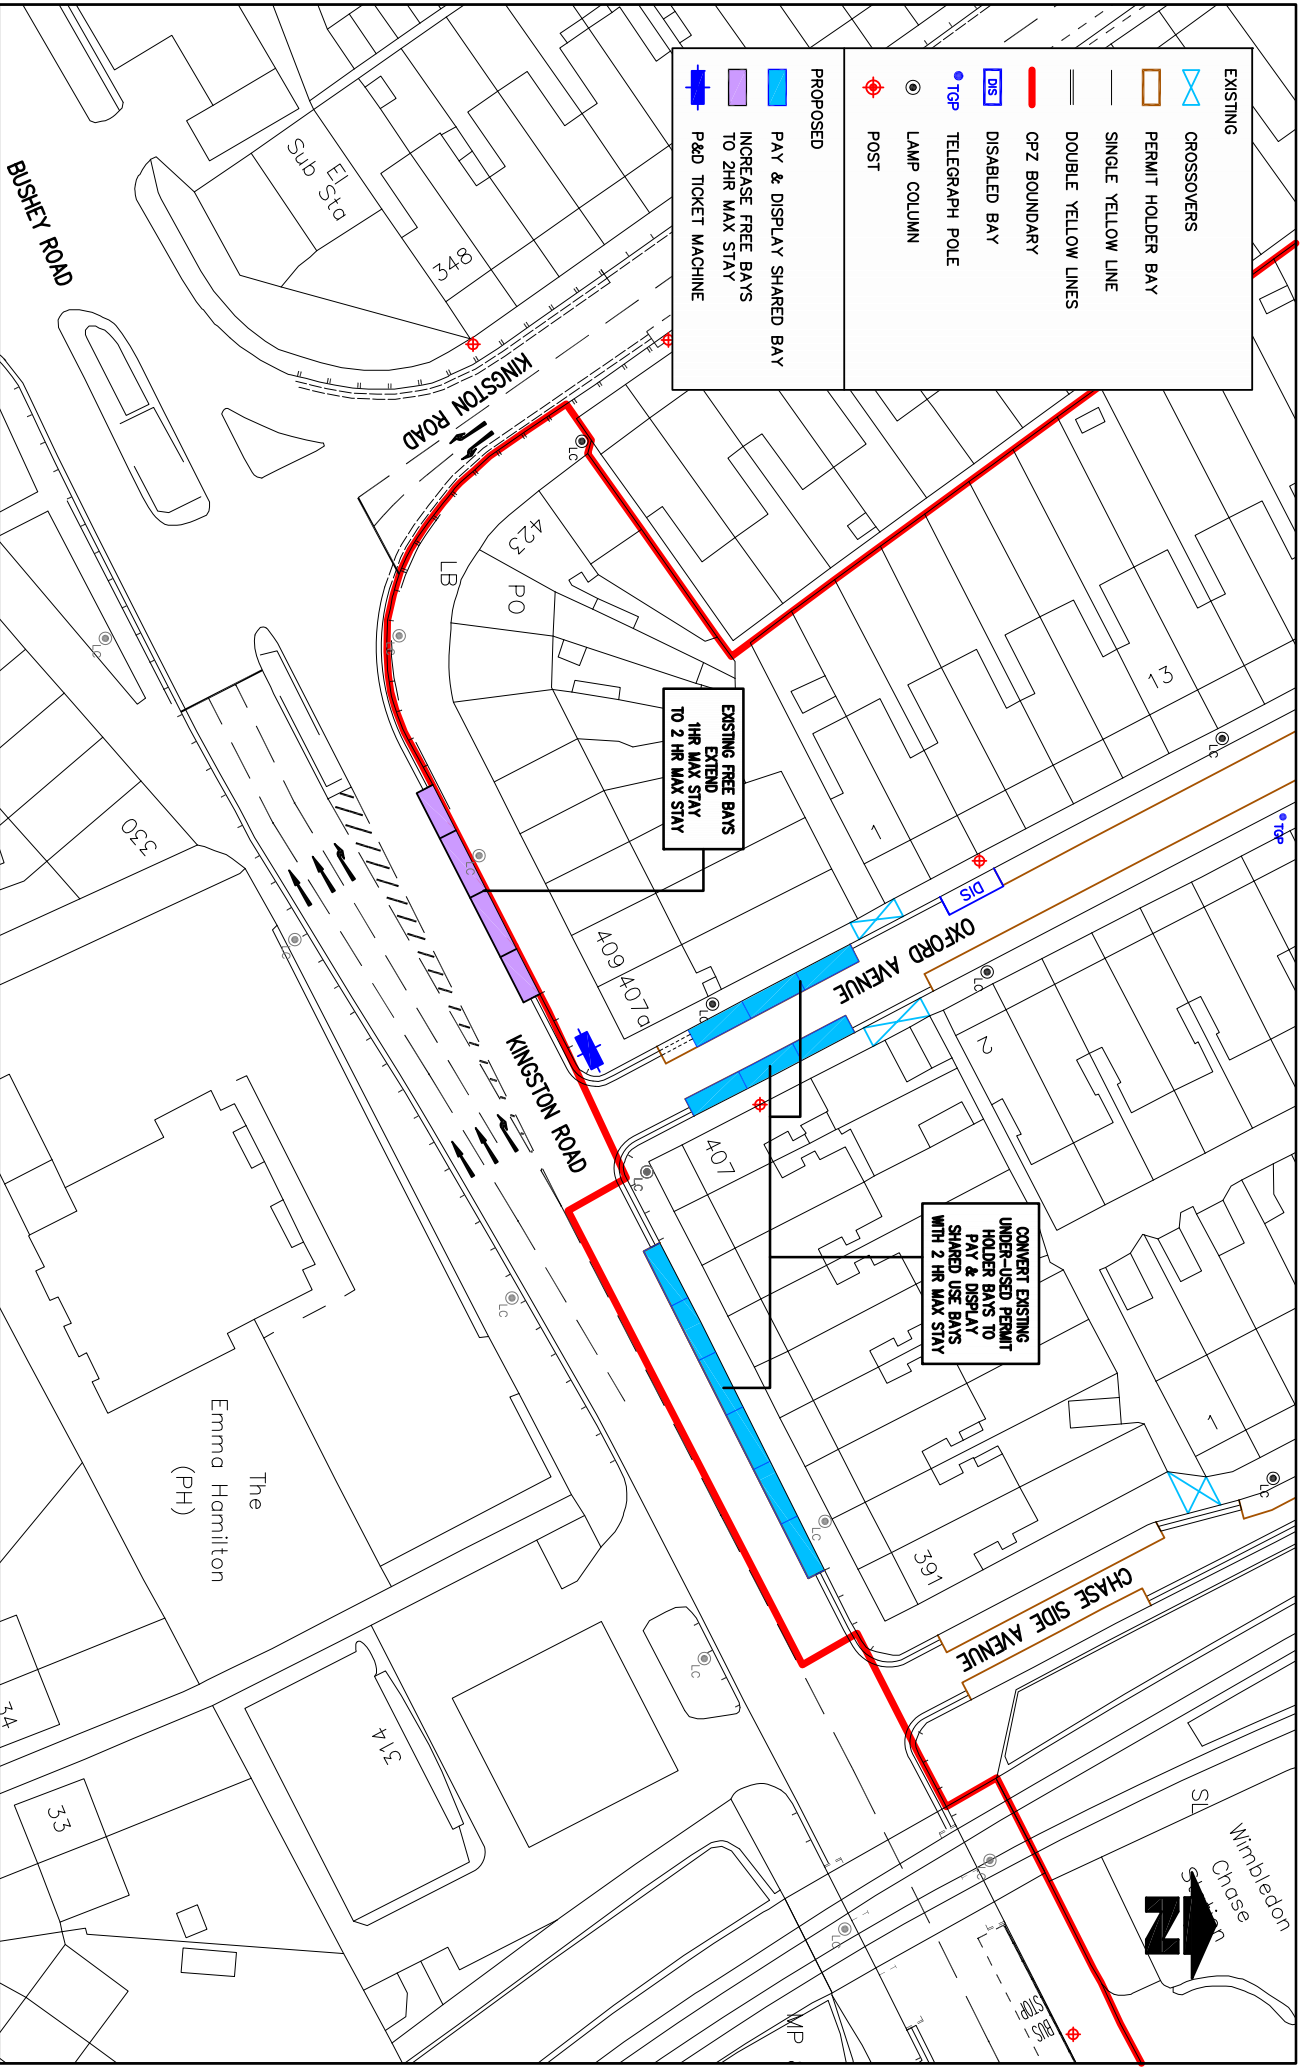

NOTES
Do not scale from this drawing

Rev	Reason	Drawn	Sig	Date	Checked	Sig	Date	Appr	Sig	Date

Street Scene & Waste environment & regeneration

TRAFFIC & HIGHWAYS

Proposed amendments to the London Borough of Merton Traffic Signs Manual (TSM) 2013. All amendments are subject to the approval of the Council of the London Borough of Merton.

PROJECT
Miscellaneous Parking Amendments

TITLE
Proposed Parking Provision Kingston Rd & Oxford Ave

merton
Merton Civic Centre
London Road
Morden, Surrey
SMA SDX
www.merton.gov.uk

Drawn By: Z78-214-01-02
Checked By: T.M.O.
Scale: N.T.S.