

Controlled Parking Zone - W1 Proposed Changes - Tabor Grove



Councillor Andrew Judge

Cabinet Member for
Environmental Sustainability
and Regeneration

T: 020 8545 3425
E: andrew.judge@merton.gov.uk



ISSUE DATE : 7 NOVEMBER 2013

Dear Residents / Businesses

The purpose of this consultation document is to advise you that the Council intends to make some improvements to the existing parking provisions on Tabor Grove without compromising safety and access. The proposed changes include extending the existing permit holder bays and to introduce two additional P & D shared bays.

PROPOSED CHANGES

The proposed changes are detailed below and shown on the drawing (Z78-217-01) overleaf.

1. Extension of the existing Permit Holder bay adjacent to number 61 St Georges Rd by 5.5 metres.
2. Extension of the existing Permit Holder bay outside number 22 Tabor Grove by 6 metres.
3. Additional two P&D shared use bays outside number 16 Tabor Grove.

WHAT HAPPENS NEXT

A Notice of the Council's intentions to introduce the proposed restrictions will be published in the local newspaper, London Gazette and posted on lamp columns in the vicinity. Representations for and against the proposals described in this Notice must be made in writing to the **Head of Street Scene and Waste Management Division, Merton Civic Centre, London Road, Morden, Surrey, SM4 5DX** or email trafficandhighways@merton.gov.uk by no later than **29 November 2013**, quoting reference **ES/SGE/TABOR GROVE**. Objections must relate only to the elements of the scheme that are subject to this statutory consultation.

A copy of the proposed TMO, a plan identifying the areas affected by the proposals and the Council's Statement of Reasons can be inspected at the Merton Link, Merton Civic Centre, London Road, Morden, Surrey, SM4 5DX during the Council's normal office hours Monday to Friday, 9am to 5pm. A copy can also be inspected at Wimbledon Library.

The Council is required to give weight to the nature and content of your representations and not necessarily the quantity. Your reasons are, therefore, important to us.

All representations along with Officers' comments and recommendations will be reported to the Cabinet Member for Environmental Sustainability and Regeneration for a decision. Please note that responses to any representations received will not be made until a final decision is made by the Cabinet Member.

This information is also available on Merton Council's website, www.merton.gov.uk/taborgrove_cpzw1.

CONTACT US

If you require further information please contact Robert McDonnough on 020 8545 3042 or email trafficandhighways@merton.gov.uk.


HILLSIDE WARD COUNCILLORS

Cllr Suzanne Evans
Tel: 020 8545 4648
Email: suzanne.evans@merton.gov.uk

Cllr David Simpson CBE
Tel: 020 8543 3764
Email: david.simpson@merton.gov.uk

Cllr David Williams
Tel: 020 8947 8835
Email: david.williams@merton.gov.uk

(The contact details of ward councillors are provided for information purposes only)

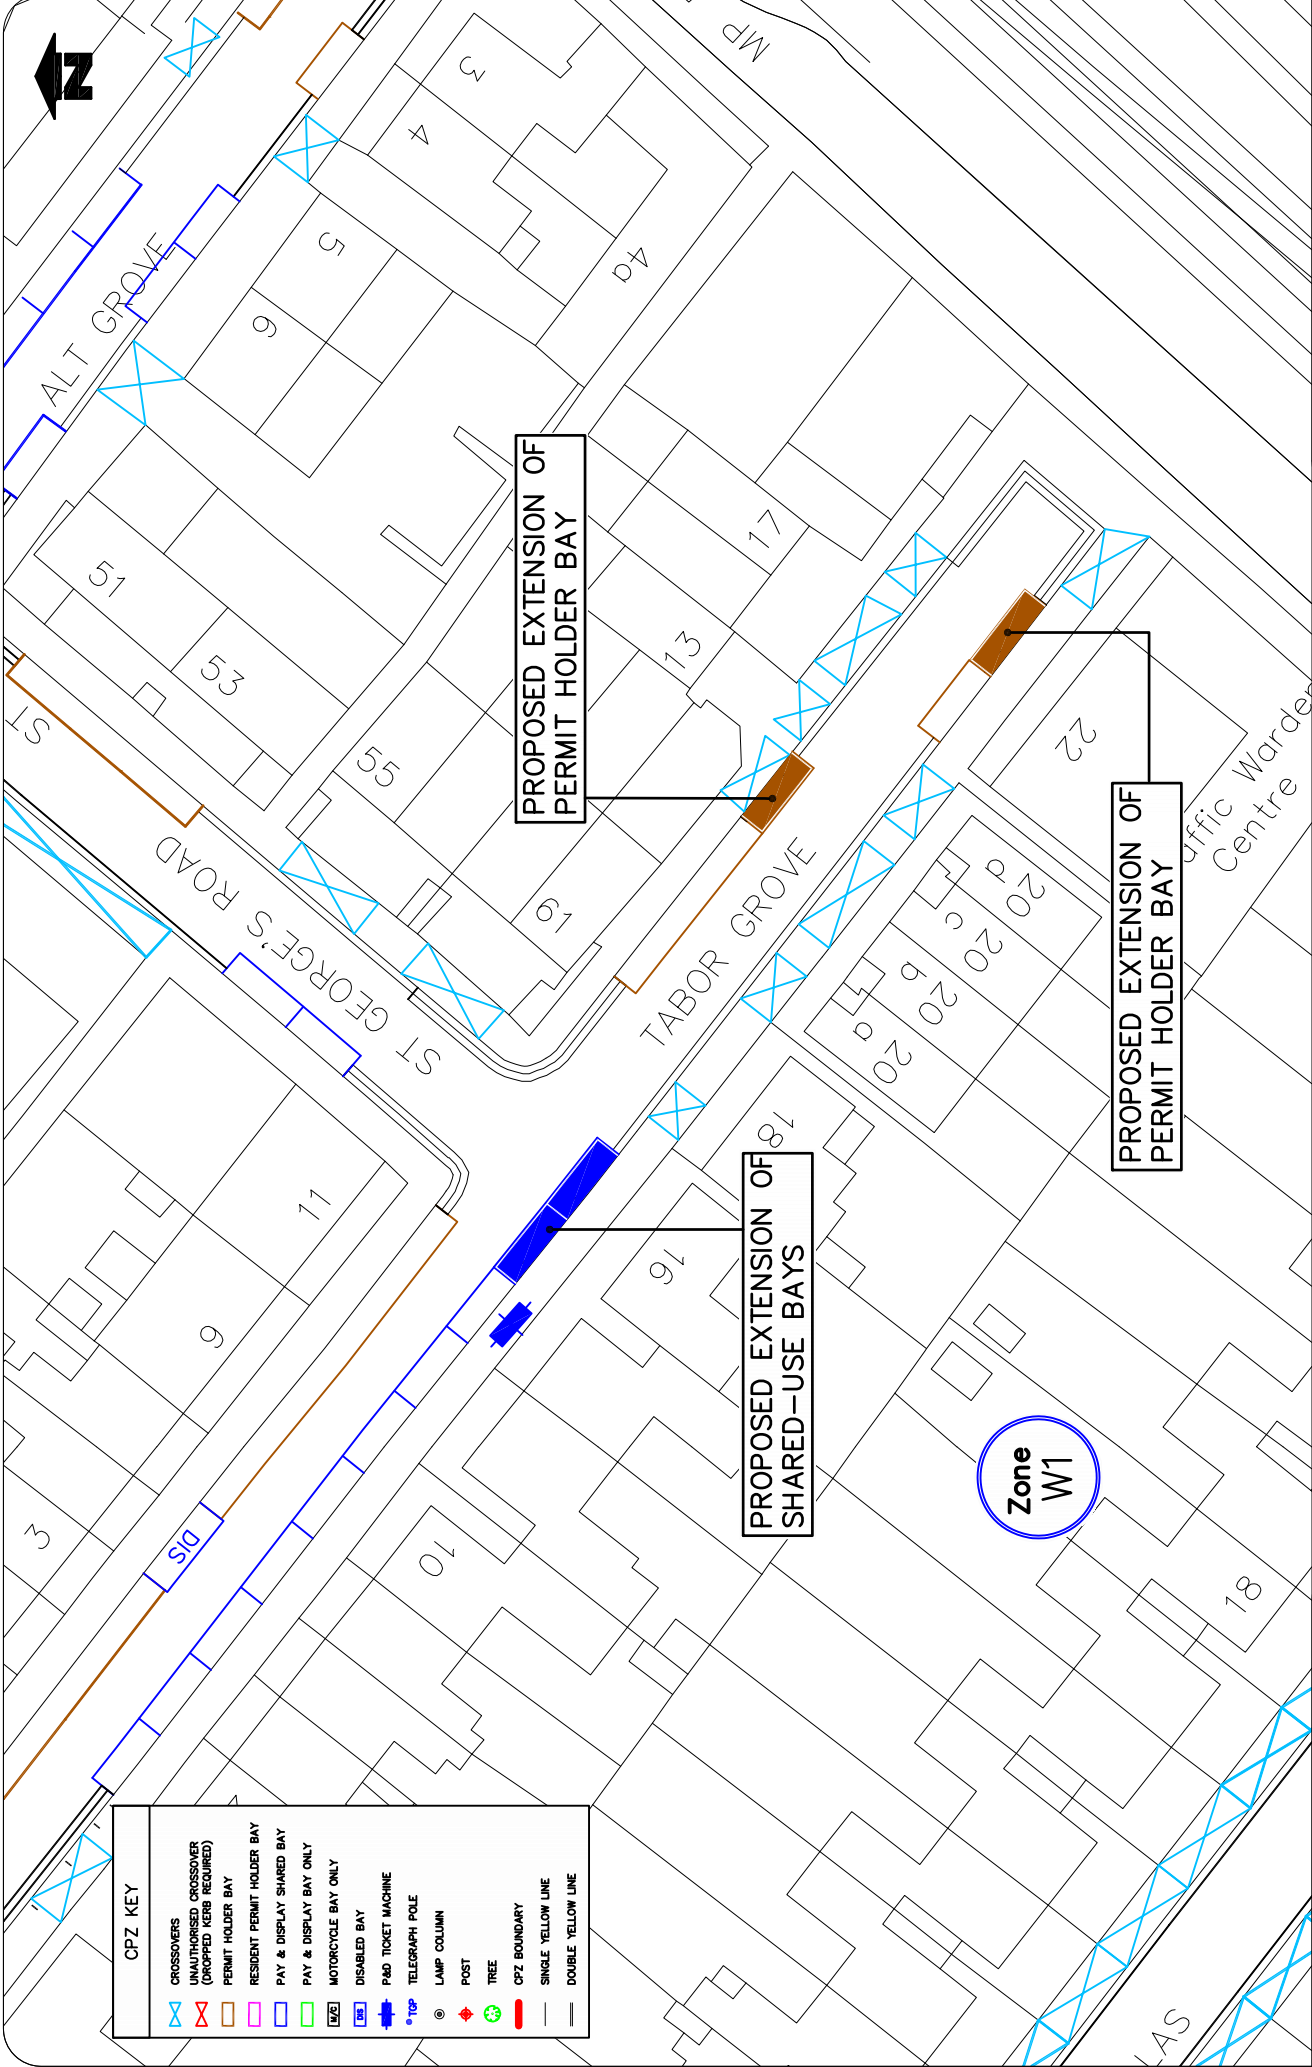

CPZ KEY

	CROSSOVERS
	UNAUTHORISED CROSSOVER (DROPPED KERB REQUIRED)
	PERMIT HOLDER BAY
	RESIDENT PERMIT HOLDER BAY
	PAY & DISPLAY SHARED BAY
	PAY & DISPLAY BAY ONLY
	MOTORCYCLE BAY ONLY
	DISABLED BAY
	P&D TICKET MACHINE
	TELEGRAPH POLE
	LAMP COLUMN
	POST
	TREE
	CPZ BOUNDARY
	SINGLE YELLOW LINE
	DOUBLE YELLOW LINE

Reproduced from/based upon the Ordnance Survey's 1:1250 maps with the permission of the Controller of H.M.S.O., Crown Copyright Reserved. Unauthorised reproduction infringes Crown copyright and may lead to prosecution or civil proceedings. London Borough of Merton 100019259 2013

**PROPOSED BAY EXTENSION
TABOR GROVE – CPZ W1**



Street Scene & Waste
environment & regeneration



Z78-217-01