

**IMPORTANT – THIS COMMUNICATION AFFECTS YOUR PROPERTY**

**TOWN AND COUNTRY PLANNING ACT 1990**

**ENFORCEMENT NOTICE – OPERATIONAL DEVELOPMENT**

ISSUED BY THE LONDON BOROUGH OF MERTON

1. **THIS IS A FORMAL NOTICE** issued by the Council because it appears that there has been a breach of planning control under Section 171A(1)(a) of the above Act, at the land described below. The Council considers it expedient to issue this notice, having regard to the provisions of the development plan and to other material considerations.

2. **THE LAND AFFECTED**

**Land at 29 Ashcombe Road Wimbledon London SW19 8JP** in the London Borough of Merton shown edged red on the attached plan ('the Land').

3. **THE BREACH OF PLANNING CONTROL ALLEGED**

Without planning permission the erection of a rear dormer window extension on the Land.

4. **REASONS FOR ISSUING THIS NOTICE**

- (a) It appears to the Council that the above breach of planning control has occurred within the last four years.
- (b) The unauthorised rear dormer window extension is considered to be poorly designed and is considered to relate poorly to the design of the original house as a result of its design, scale and bulk.
- (c) The unauthorised erection of the rear dormer window extension is contrary to the following policies of the London Borough of Merton Unitary Development Plan (October 2003):

BE.15: New Buildings and Extension; Daylight, Sunlight, Privacy, Visual Intrusion and Noise

BE.23: Alterations and Extensions to Buildings

BE.24: Roof Extensions and Dormer Windows

Copies of the above policies are attached.

**5. WHAT YOU ARE REQUIRED TO DO**


- (a) Remove the rear dormer window extension and restore the roof to its previous condition.
- (b) Remove from the Land all materials and debris resulting from compliance with (a) above.

**Time for Compliance: within 4 months from the date this notice takes effect.**

**6. WHEN THIS NOTICE TAKES EFFECT**

This notice takes effect on *5 December* 2005  
unless an appeal is made against it beforehand.

Dated: *24 October 2005*

Signed   
Head of Civic and Legal Services

Address to which all communication should be sent:-

Head of Civic and Legal Services, London Borough of Merton, Merton Civic Centre,  
London Road, Morden, Surrey SM4 5DX (Ref: CS/LEG/RO/2005P356)

**YOUR RIGHT OF APPEAL**

You can appeal against this notice by using the Enforcement Notice Appeal forms enclosed with this notice or by submitting an appeal online ([www.planningportal.gov.uk/pcs](http://www.planningportal.gov.uk/pcs)). Please note however that any appeal must be received, or posted in time to be received, by the Planning Inspectorate before the date this notice takes effect. The enclosed booklet "Making Your Enforcement Appeal" sets out your rights and the procedure to be followed. Read it carefully. You should also read sections 171-177 of the Act which are also enclosed. If you decide to appeal, you should send two copies of the enclosed appeal forms and one copy of the enforcement notice, to the Planning Inspectorate. The other appeal form and the other copy of the enforcement notice are for you to keep for your own records.

**FEE PAYABLE FOR THE DEEMED APPLICATION**

If your ground of appeal is, or includes ground (a) that planning permission should be granted, you must include with your appeal a fee, which is double that payable for a normal planning application. The total fee payable is **£270.00**.


Half the fee is payable to the Planning Inspectorate and half to the Council.

You should therefore include:

One cheque for **£135.00** payable to The Office of the Deputy Prime Minister

One cheque for **£135.00** payable to the London Borough of Merton

The fee can be sent with your appeal form.

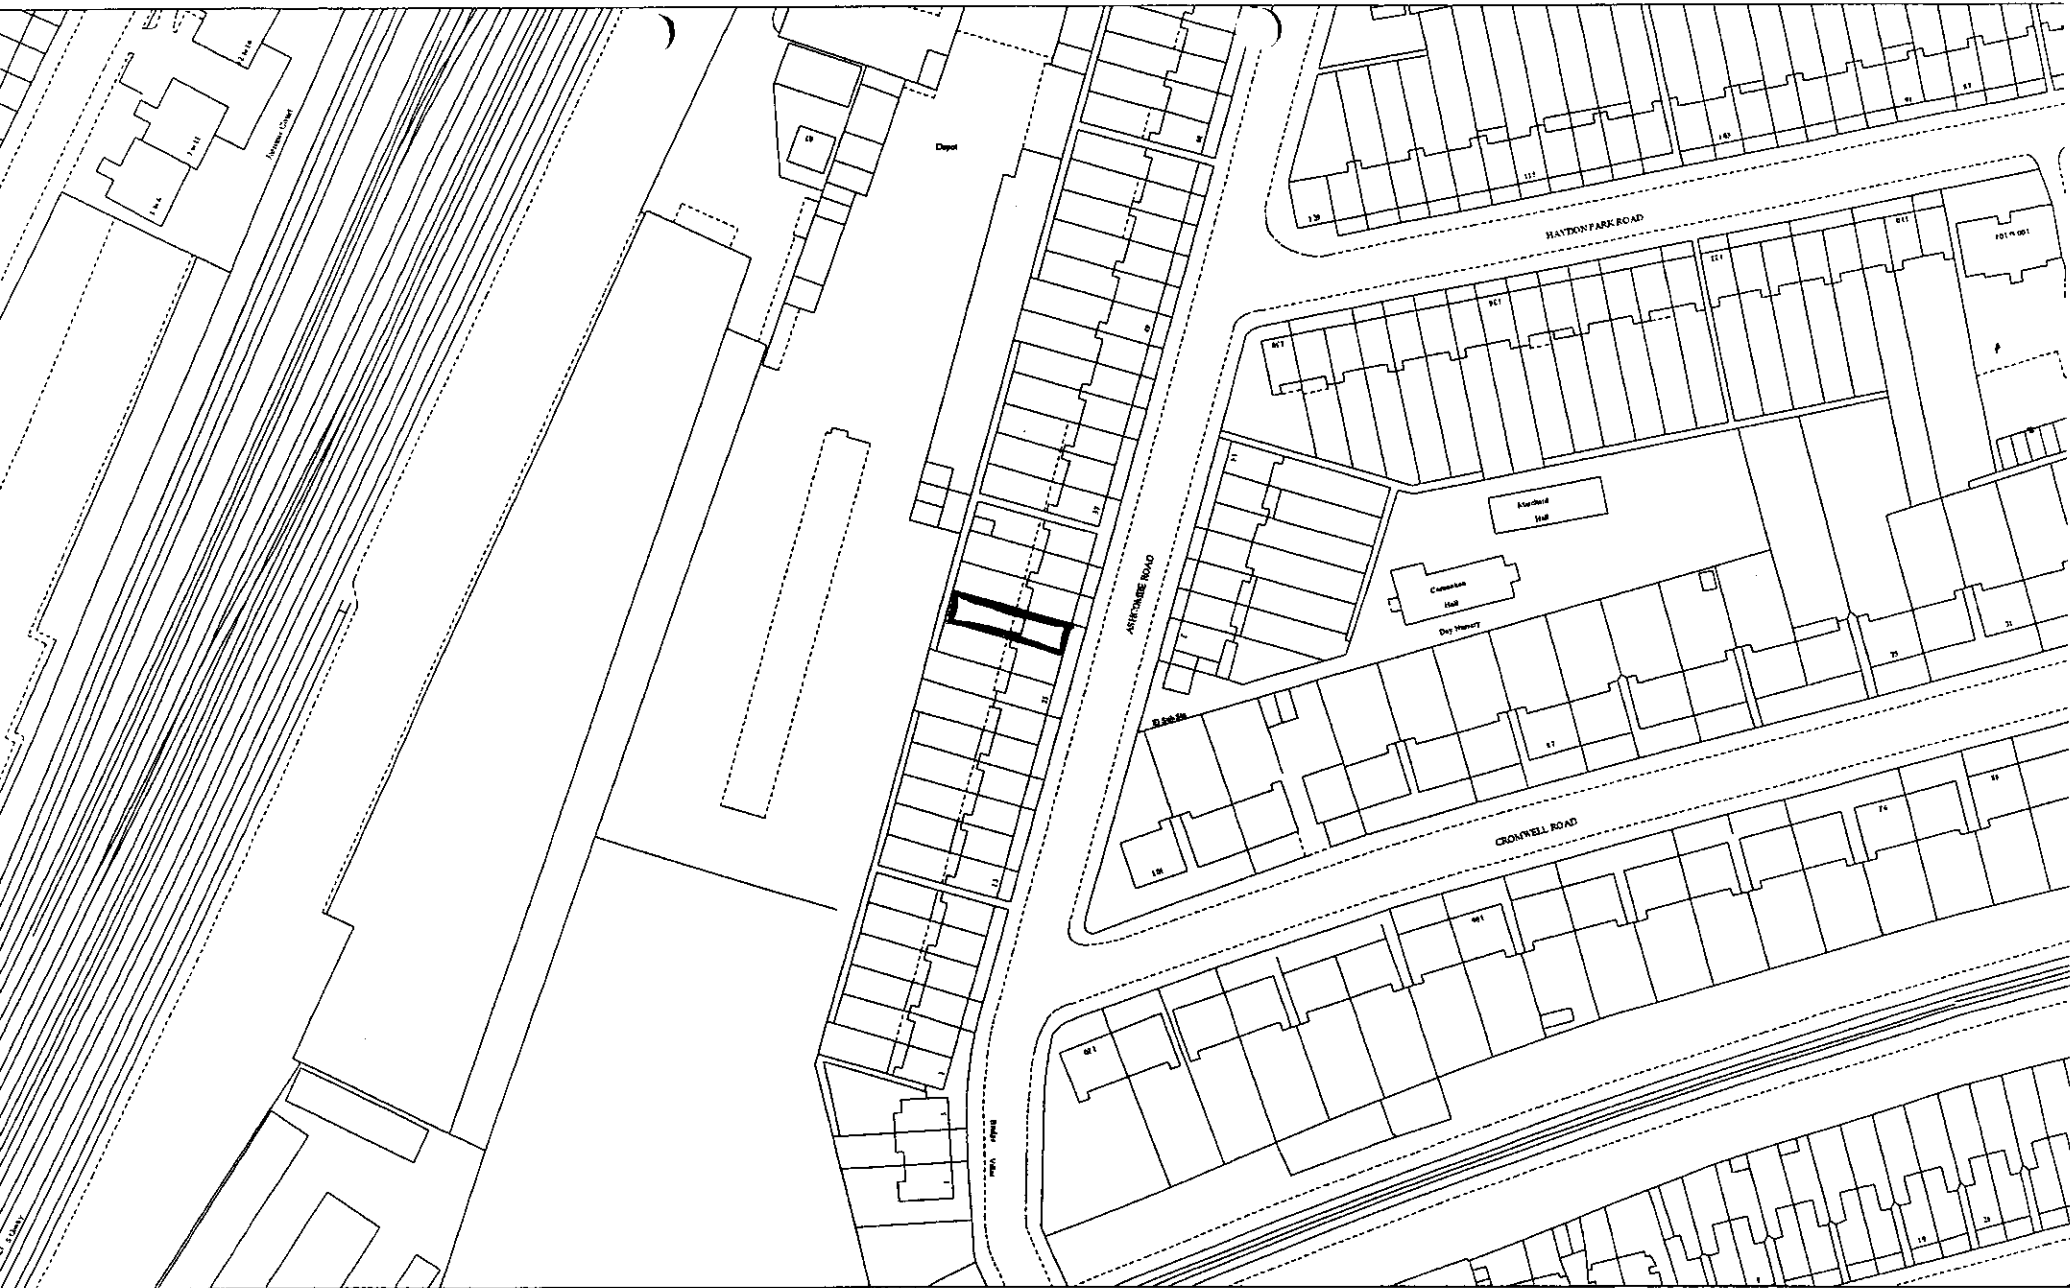

**LONDON BOROUGH OF MERTON**  
**Environmental Services Department**

Civic Centre, London Road, Morden, Surrey, SM4 5DX  
Telephone: 020 8543 2222 Web: [www.merton.gov.uk](http://www.merton.gov.uk)

29 Ashcombe Road  
London  
SW19

Scale = 1: 1250

Date Printed: 15/09/05

