

# Proposed Repositioning of Loading Bay Wimbledon Chase Area (Kingston Road)



ISSUE DATE : 19 JANUARY 2012

Dear Resident/Business

This leaflet is to inform you that the Council is proposing to reposition the loading bay facility currently situated outside properties 353 to 361 Kingston Road together with alterations to the waiting and loading restrictions on the northern kerbline. The changes are necessary to improve visibility and the safety for all road users.

The key elements of the proposals, which are also shown on the plan overleaf are as follows;

1. To shorten the loading bay by 1.6 metres and reposition it outside property numbers 359 to 363.
2. Extend the existing 'At any time' waiting and loading restrictions at the junction of Sandrigham Avenue and Kingston Road to the new position of the loading bay.

## WHAT HAPPENS NEXT

The Council is required to undertake a Statutory Consultation prior to making the above changes. A statutory notice will be published in one local newspaper circulated in the area and Notices displayed in the vicinity of the proposed changes. The Notice gives details of the proposals and informs residents and businesses in the affected area to submit written representations to the proposed scheme.

Representations can be made in writing to: **Head of Street Scene and Waste, Merton Civic Centre, London Road, Morden, Surrey, SM4 5DX** or by email to [trafficandhighways@merton.gov.uk](mailto:trafficandhighways@merton.gov.uk) by no later than **10 February 2012**, quoting reference **ES/SGE/KINGSTON RD PROPOSALS**.

A copy of the proposed TMO, a plan identifying the areas affected by the proposals and the Council's Statement of Reasons can be inspected at the Merton Link, Merton Civic Centre, London Road, Morden, Surrey, during the Council's normal office hours Monday to Friday, 9am to 5pm. Alternatively, this information can be viewed on our website using the following link [www.merton.gov.uk/kingstonrdproposals](http://www.merton.gov.uk/kingstonrdproposals).

All objections will be considered by the Council and reported to the Cabinet Member for Environmental Sustainability and Regeneration for consideration and decision. Please note that responses to any representations received will not be made until a final decision is made.

If you require further information, you may contact Waheed Alam directly on 020 8545 3200 or email [waheed.alam@merton.gov.uk](mailto:waheed.alam@merton.gov.uk).

## MERTON PARK WARD COUNCILLORS

**Cllr Karin Forbes** Tel - 020 8540 3314  
Email: [karin.forbes@merton.gov.uk](mailto:karin.forbes@merton.gov.uk)

**Cllr John Sargeant** Tel - 020 8542 9361  
Email: [john.sargeant@merton.gov.uk](mailto:john.sargeant@merton.gov.uk)

**Cllr Peter Southgate** Tel - 020 8542 2053  
Email: [peter.southgate@merton.gov.uk](mailto:peter.southgate@merton.gov.uk)

### Request for document translation

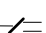

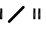

#### WIMBLEDON CHASE PARKING REARRANGEMENT

If you need any part of this document explained in your language, please tick box and contact us either by writing or by phone using our contact details below.

- Albanian Nëse ju nevojitet ndonjë pjesë e këtij dokumenti e shpjeguar në gjuhën amtare ju lutemi shenojeni kutinë dhe na kontaktoni duke na shkruar ose telefononi duke përdorur detajet e mëposhtme.
- Bengali এই তথ্যের কোনো অংশ আপনার নিজ ভাষায় বুঝতে চাইলে, দয়া করে বাস্তবায়ন (বক্স) টিক চিহ্ন দিন এবং চিঠি লিখে বা ফোন করে আমাদের সাথে যোগাযোগ করুন। নিচে যোগাযোগের বিবরণ দেওয়া হয়েছে।
- French Si vous avez besoin que l'on vous explique une partie de ce document dans votre langue, cochez la case et contactez-nous par courrier ou par téléphone à nos coordonnées figurant ci-dessous.
- Korean 만일 본 서류의 어떤 부분이라도 귀하의 모국어로 설명된 것이 필요하다면, 상자속에 표시를 하고 우리에게 전화나 서신으로 연락하십시오.
- Polish Aby otrzymać część tego dokumentu w polskiej wersji językowej proszę zaznaczyć kwadrat i skontaktować się z nami drogą pisemną lub telefoniczną pod poniżej podanym adresem lub numerem telefonu.
- Portuguese Caso você necessite qualquer parte deste documento explicada em seu idioma, favor assinalar a quadrícula respectiva e contactar-nos por escrito ou por telefone usando as informações para contato aqui fornecidas.
- Somali Haddii aad u baahan tahay in qayb dukumeentigan ka mid ah laguugu sharxo luqaddaada, faqlan sax ku calaamadee sanduuga oo nagula soo xiriir warqad ama telefoon adigoo isticmaalaya macluumaadka halkaan hoose ku yaalla.
- Spanish Si desea que alguna parte de este documento se traduzca en su idioma, le rogamos marque la casilla correspondiente y que nos contacte bien por escrito o telefónicamente utilizando nuestra información de contacto que encontrará más abajo.
- Tamil இது போன்ற தகவல்களில் ஏதாவது பகுதியை உங்களின் மொழியில் விளக்கப்படுவது உங்களுக்குத் தேவைக்குமானால், கீழ்க்கண்ட பெட்டிகளில் அனைத்துமானும், உங்களுக்குத் தேவையான மொழியைக் குறிப்பிட்டு, எழுதும் அல்லது தொலைபேசியில் எங்கள் மூலமாக அனைத்துமானும் தொடர்பு கொள்ளுங்கள்.
- Urdu اگر آپ اس دستاویز کے کسی حصے کو اپنی زبان میں سمجھنا چاہتے ہیں تو اس کے لیے اس میں شریک کا نشان لگائیے اور ہمارے سرکاری رابطے پر یا ٹیلیفون کے ذریعے ہمارے آفس پر رابطہ کریں۔
- Large print     Braille     Audiotape

<b>Your contact:</b> Name..... Address..... ..... Telephone.....	Waheed Alam, Merton Civic Centre, London Road, Morden, SM4 5DX
--	--

**KEY**

-  EXISTING WAITING RESTRICTIONS UNAFFECTED
-  PROPOSED WAITING RESTRICTIONS
-  EXISTING LOADING RESTRICTIONS UNAFFECTED
-  PROPOSED LOADING RESTRICTIONS

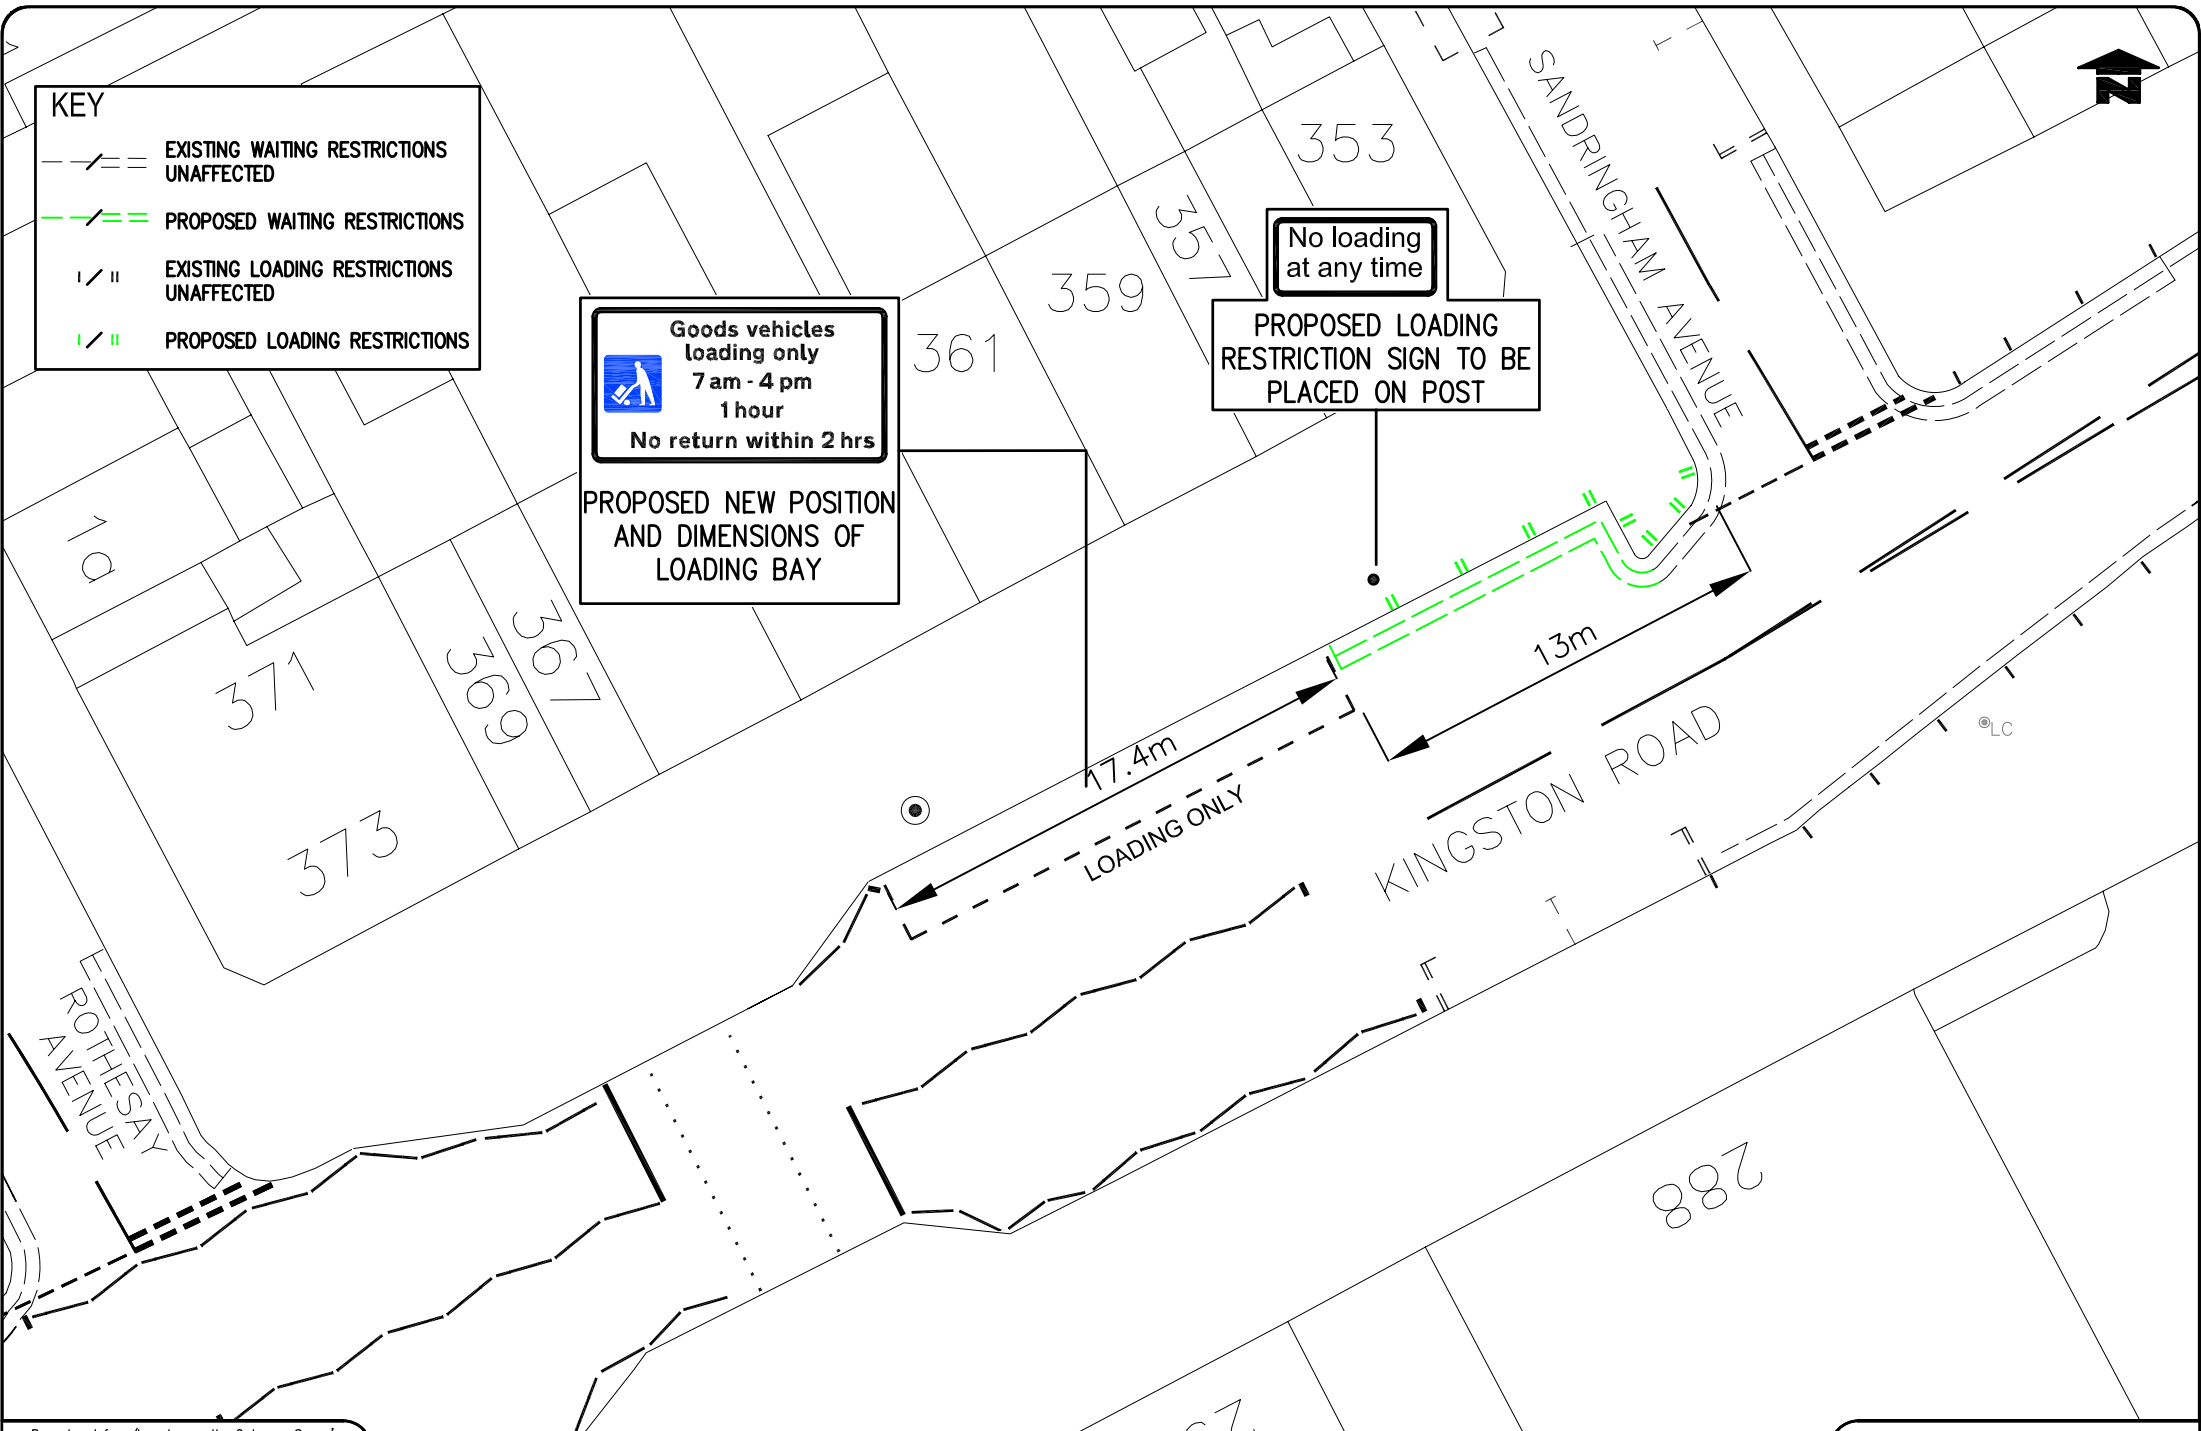
Goods vehicles loading only  
7 am - 4 pm  
1 hour  
No return within 2 hrs



PROPOSED NEW POSITION AND DIMENSIONS OF LOADING BAY

No loading at any time

PROPOSED LOADING RESTRICTION SIGN TO BE PLACED ON POST



Reproduced from/based upon the Ordnance Survey's 1:1250 maps with the permission of the Controller of H.M.S.O., Crown Copyright Reserved. Unauthorised reproduction infringes Crown copyright © and may lead to prosecution or civil proceedings. London Borough of Merton 100019259 2011

Wimbledon Chase Parking Rearrangement