


EXISTING WAITING RESTRICTIONS
 PROPOSED WAITING RESTRICTIONS
 PROPOSED BUS SHELTER
 EXISTING TREES
 EXISTING PLANTER

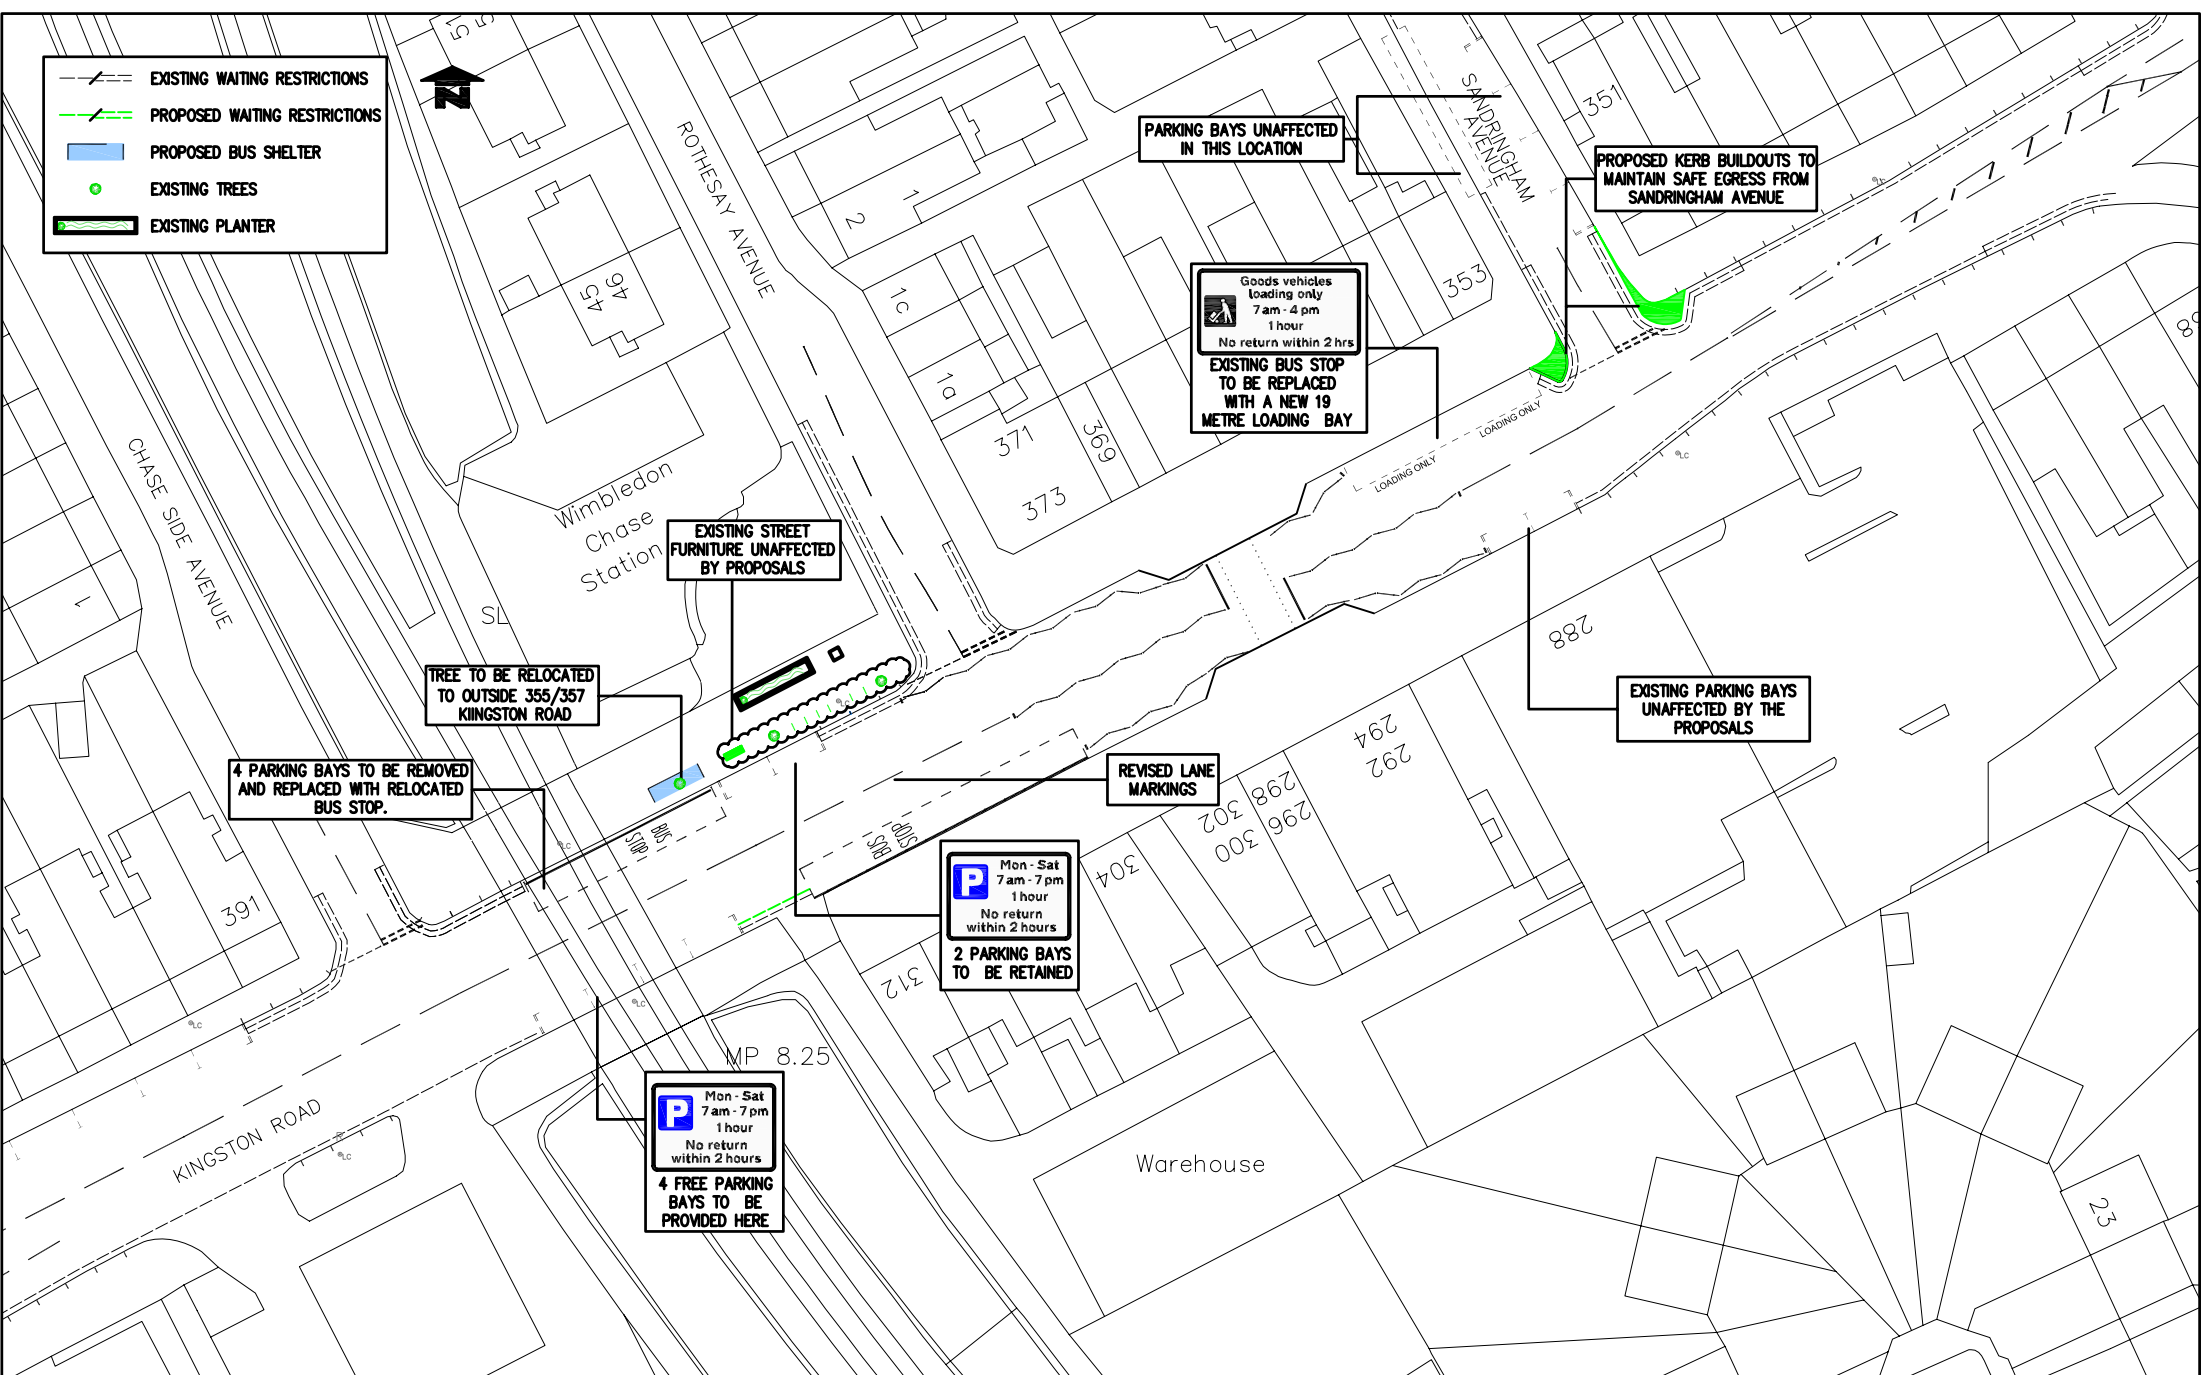

PARKING BAYS UNAFFECTED IN THIS LOCATION

PROPOSED KERB BUILDOUTS TO MAINTAIN SAFE EGRESS FROM SANDRINGHAM AVENUE

Goods vehicles Loading only
 7 am - 4 pm
 1 hour
 No return within 2 hrs
 EXISTING BUS STOP TO BE REPLACED WITH A NEW 19 METRE LOADING BAY

EXISTING STREET FURNITURE UNAFFECTED BY PROPOSALS

TREE TO BE RELOCATED TO OUTSIDE 355/357 KINGSTON ROAD

4 PARKING BAYS TO BE REMOVED AND REPLACED WITH RELOCATED BUS STOP.

EXISTING PARKING BAYS UNAFFECTED BY THE PROPOSALS

REVISED LANE MARKINGS

Mon - Sat
 7 am - 7 pm
 1 hour
 No return within 2 hours
 2 PARKING BAYS TO BE RETAINED

Mon - Sat
 7 am - 7 pm
 1 hour
 No return within 2 hours
 4 FREE PARKING BAYS TO BE PROVIDED HERE

Notes Do not scale from this drawing	Drawn: [] Sg. [] Date [] Cont. [] Sg. [] Date [] App. [] Sg. [] Date []		Reproduced from/based upon the Ordnance Survey's 1:2500 maps with the permission of the Controller of H.M.S.O. Crown Copyright Reserved. Unauthorised reproduction infringes Crown copyright and may lead to prosecution or civil proceedings. London Borough of Merton 150019259 2011	PROJECT: On-Street Parking		Drawing No: Z28-272-01 Revision: A Classification: TMO Scale: 1:500
	Drawn by: [] Sg. [] Date: Dec'10 Checked by: [] Sg. [] Date: Dec'10 Approved by: [] Sg. [] Date: Dec'10			TITLE: Wimbledon Chase Area Kingston Road		