

# Junction Improvements Balfour Road and Merton Road Junction



ISSUE DATE : 19 FEBURARY 2020

Dear occupier,

The purpose of this newsletter is to inform you that following the consultation that was carried out in July 2019, and based on the feedback received, a decision has been made to introduce a modified version of the previously proposed improvements as shown on the plan overleaf. Essentially, the proposal now consists of a junction treatment, drainage and some decluttering. For full details please see the information available on the website

[www.merton.gov.uk/BalfourRdEntrytreatment](http://www.merton.gov.uk/BalfourRdEntrytreatment)

Construction will be undertaken by the Council's contractors FM Conway. It is due to commence on 2nd March 2020 and it is likely to take approximately 7 working days subject to weather conditions. To facilitate the construction of the junction entry treatment there will be some temporary traffic and parking restrictions in place that include

1. Temporary road closure at Balfour Rd / Merton Rd junction
  2. Temporary suspension of the one way system
  3. Temporary waiting and loading restrictions.
  4. The appropriate signs and cones will be set out between 48 and 24hrs prior to commencement.
- Any vehicle in contravention of the temporary restrictions will be fined and/or removed.

Every effort will be made to maintain access at all times. For full details of the construction management plan please see plan overleaf. We apologise in advance for any inconvenience that may be caused by these works.

## INFORMATION ONLY. ABBEY WARD COUNCILLORS


**Cllr. Nigel Benbow** Tel. 0208 545 3396  
Email: [nigel.benbow@merton.gov.uk](mailto:nigel.benbow@merton.gov.uk)

**Cllr. Ben Butler** Tel. 020 8545 3424  
Email: [ben.butler@merton.gov.uk](mailto:ben.butler@merton.gov.uk)

**Cllr. Eleanor Stringer** Tel. 07951 441 118  
Email: [eleanor.stringer@merton.gov.uk](mailto:eleanor.stringer@merton.gov.uk)

**Cllr. Martin Whelton**  
Cabinet Member for Regeneration, Housing and Transport.  
Tel: 020 8545 3425  
Email: [martin.whelton@merton.gov.uk](mailto:martin.whelton@merton.gov.uk)

**(The contract details of Ward Cllrs are provided for information purposes only)**

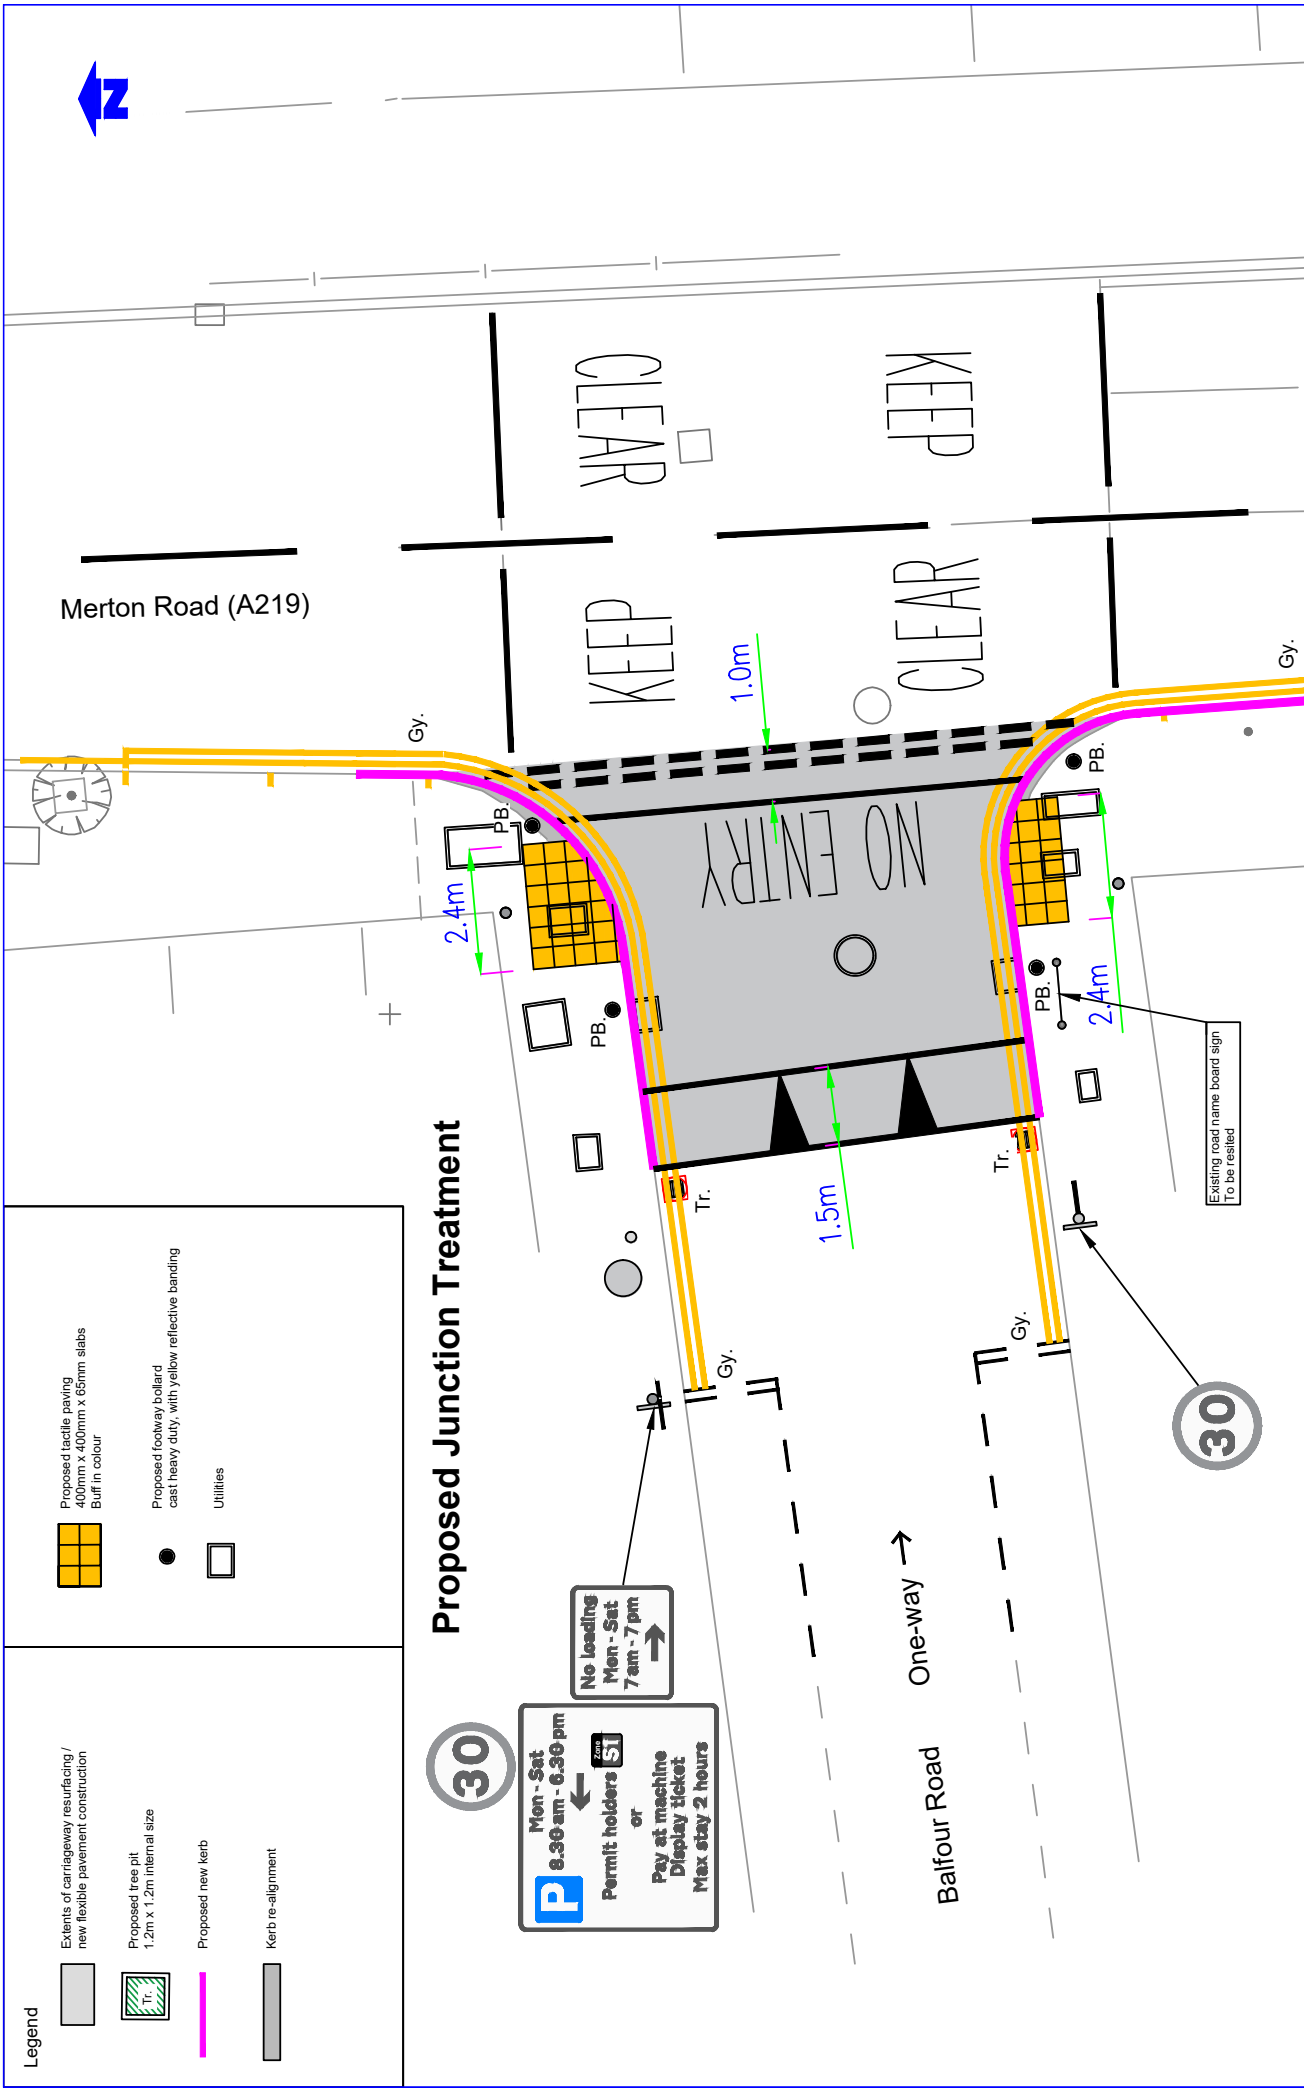

### Legend

	Extents of carriageway resurfacing / new flexible pavement construction
	Proposed tree pit 1.2m x 1.2m internal size
	Proposed new kerb
	Kerb re-alignment
	Proposed tactile paving 400mm x 400mm x 65mm slabs Buff in colour
	Proposed footway bollard cast heavy duty, with yellow reflective banding
	Utilities

## Proposed Junction Treatment

**Notes**  
Do not scale from this drawing

Drawn	By	Check	By	Date	Appr	By	Date

**PROJECT**  
Baifour Road  
South Wimbledon  
Proposed Junction Treatment

**TRAFFIC & HIGHWAYS**  
Sustainable Communities  
environment & regeneration

**Approved from/used with the Guidance Signage at JUNCTIONS, Cross Streetlights, Roadworks & Unauthorised Work on pavements or footpaths and may be used in accordance with the London Localities 2019**

Checked by: J.A. Approved by: [Signature] Date: July 2019

Drawing No: Z38-262-01  
Revision: -  
Classification: DRAFT  
Scale: N.T.S.

Merton Civic Centre  
London Road  
Morden, Surrey  
www.merton.gov.uk

