



LONDON BOROUGH OF MERTON

AMENDMENT TO CONTROLLED PARKING ZONE CW4

PROPOSED RELOCATION AND REDUCTION OF PARKING PLACE IN CHRISTCHURCH CLOSE

THE MERTON (PARKING PLACES) (CW4) (AMENDMENT NO. *) ORDER 202*

1. The Notice published on 9th September 2021 proposing the removal of parking places in various controlled parking zones and in particular in CW4 controlled parking zone, omitted the proposal to create a new parking place in Christchurch Close to partly replace the parking place to be removed. Hence, further NOTICE IS HEREBY GIVEN that the Council of the London Borough of Merton under the powers conferred by sections 45, 46, 49 and 124 of and Part IV of Schedule 9 to the Road Traffic Regulation Act 1984, as amended, propose to make the above mentioned Order.
2. The general effect of the Order would be to:
 - (a) remove the parking place on the south-east side of Christchurch Close to the rear of Nos. 59 and 61 Fortescue Road;
 - (b) relocate a reduced length of the said parking place in Christchurch Close so that it lies partially on the footway on the south-east side of Christchurch Close, from a point 1.0 metre south-west of the rear common boundary of Nos. 59 and 61 Fortescue Road, south-westward for a distance of 5.5 metres.
3. A copy of the proposed Order and other documents giving more detailed particulars of the Order, including a plan which indicates the road or lengths of road to which the Order relates, can be inspected Mondays to Fridays during normal office hours at Merton Link, Merton Civic Centre, London Road, Morden. Documents are also available for inspection at <https://www.merton.gov.uk/streets-parking-transport/traffic-management/consultations>.
4. Any person desiring to comment on the proposed Order should send a statement in writing of their representations or objections and the grounds thereof, to the Environment and Regeneration Department at the Merton Civic Centre, London Road, Morden, Surrey, SM4 5DX, or alternatively by email to trafficandhighways@merton.gov.uk quoting reference **ES/CROSSOVER22A** no later than 29 October 2021.

Dated 7 October 2021.

Paul McGarry
Head of futureMerton
London Borough of Merton
Merton Civic Centre,
London Road
Morden SM4 5DX



LONDON BOROUGH OF MERTON

TRAFFIC MANAGEMENT ORDER

202* No. *

The Merton (Parking Places) (CW4) (Amendment No. *) Order 202*

Made: * 202*

Coming into force: * 202*

THE COUNCIL OF THE LONDON BOROUGH OF MERTON, having consulted with the Commissioner for the Metropolitan Police, in exercise of the powers conferred by sections 45, 46, 49 and 124 of and Part IV of Schedule 9 to the Road Traffic Regulation Act 1984(a), as amended by Section 8 of and Part 1 of Schedule 5 to the Local Government Act 1985(b), and of all other powers so enabling, hereby make the following Order:-

1. The Order shall come into force on * 202* and may be cited as the Merton (Parking Places) (CW4) (Amendment No. *) Order 202*.
2. The interpretation Act 1978(c) shall apply for the interpretation of this Order as it applies for the interpretation of an Act of Parliament.
3. Without prejudice to the validity of anything done or to any liability incurred in respect of any act or omission before the coming into operation of this Order, the London Borough of Merton (Parking Places) (CW4) (Amendment No. *) Order 2012(d) shall have effect as though for the item numbered 11 in Schedule 2 to that Order there were substituted the item similarly numbered and set out in columns, 1, 2, 3 and 4 of the Schedule to this Order.

Dated this * day of * 202*.

PAUL MCGARRY
Head of futureMerton
London Borough of Merton

(a) 1984 c.27

(b) 1985 c.51

(c) 1978 c.30

(d) L.B.M 2018/14.

SCHEDULE

1. Item	2. Designated Parking Place	3. Maximum number of spaces	4. Special Manner of Parking
11.	CHRISTCHURCH CLOSE, the south-east side, from a point 1.0 metre south-west of the rear common boundary of Nos. 59 and 61 Fortescue Road, south-westward for a distance of 5.5 metres.	1	Partial footway parking

LONDON BOROUGH OF MERTON

AMENDMENTS TO CONTROLLED PARKING ZONE CW4


THE MERTON (PARKING PLACES) (CW4) (AMENDMENT NO. *) ORDER 202*

STATEMENT OF REASONS

(A brief statement of the general nature and effect of the Order)

Parking Places Amendments

The proposals are to relocate and reduce in length a designated parking place to accommodate the introduction of a crossover in Christchurch Close.

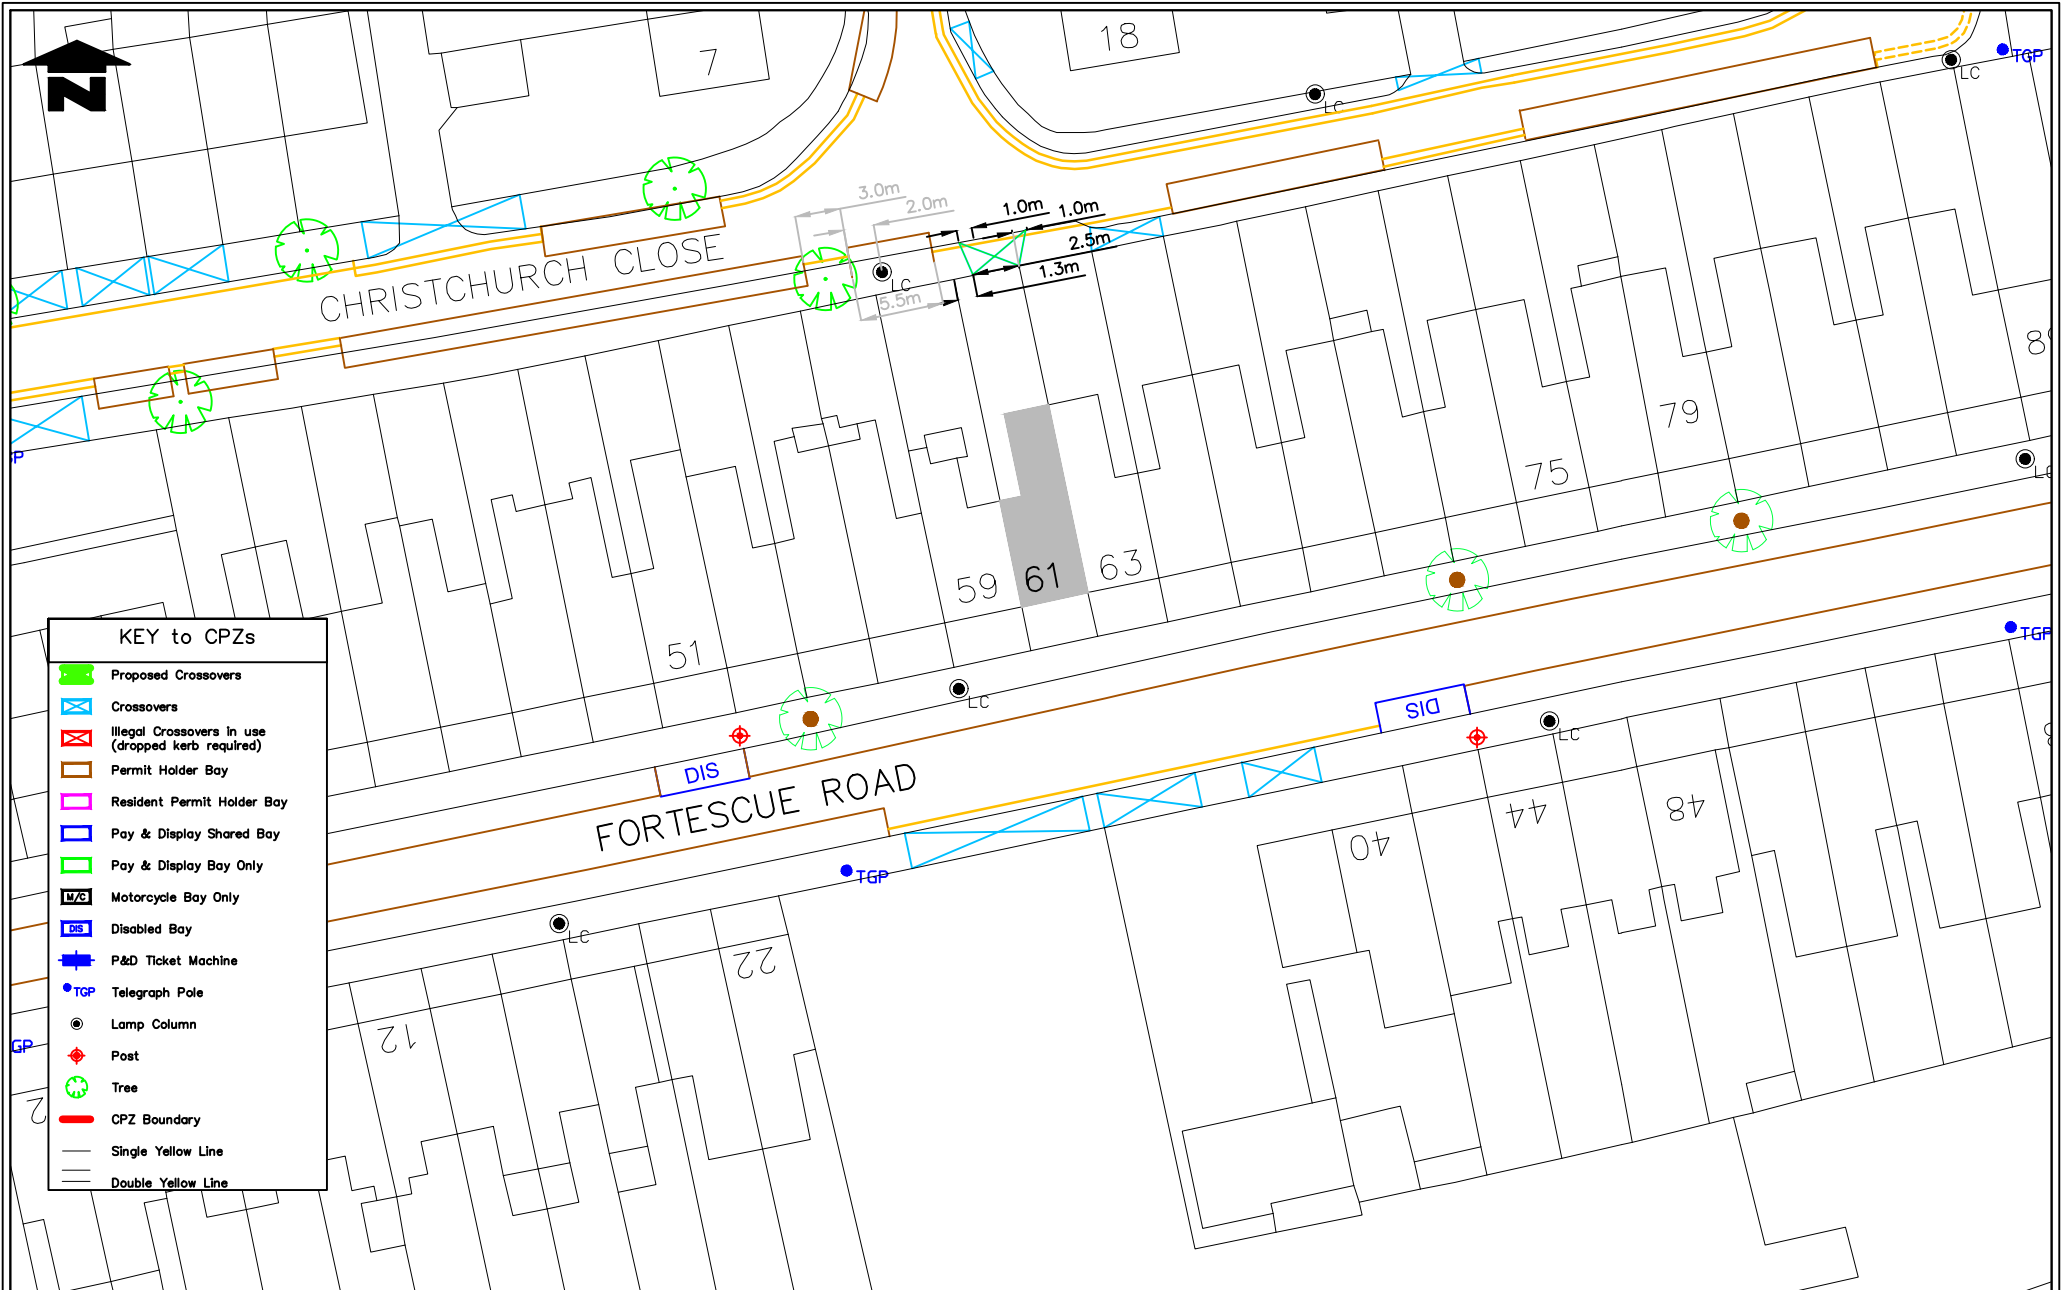

KEY to CPZs	
	Proposed Crossovers
	Crossovers
	Illegal Crossovers in use (dropped kerb required)
	Permit Holder Bay
	Resident Permit Holder Bay
	Pay & Display Shared Bay
	Pay & Display Bay Only
	Motorcycle Bay Only
	Disabled Bay
	P&D Ticket Machine
	Telegraph Pole
	Lamp Column
	Post
	Tree
	CPZ Boundary
	Single Yellow Line
	Double Yellow Line

Notes
Do not scale from this drawing

Rev	Revisions	Drawn	Sig	Date	Checked	Sig	Date	App.	Sig	Date

Future Merton
 environment & regeneration
 TRAFFIC & HIGHWAYS

Reproduced from/based upon the Ordnance Survey's 1:1250 maps with the permission of the Controller of H.M.S.O. Crown Copyright Reserved. Unauthorised reproduction infringes Crown copyright and may lead to prosecution or civil proceedings.
 London Borough of Merton 100019239

Drawn by TJ	Sig	Date 02-09-21
Checked by	Sig	Date
Approved by	Sig	Date

PROJECT
Controlled Parking Zones 5844
 TITLE
61 FORTESCUE ROAD SW19 2EA

merton
 Merton Civic Centre
 London Road
 Morden, Surrey
 SM4 5DX
 www.merton.gov.uk

Drawing No.	5844
Revision	-
Classification	APPLICATION
Scale	1: 500