



Councillor Martin Whelton
Cabinet Member for Regeneration, Environment & Housing
Ph: 020 8545 3425
Email: martin.whelton@merton.gov.uk

Traffic & Highway Services
London Borough of Merton
Merton Civic Centre
London Road
Morden SM4 5DX

Direct Line: 020 8545 3054
Fax: 020 8545 3038
Our Ref: 20008494
Date: 20 November 2019

Dear Business / Resident,

FIGGE'S MARSH JUNCTION ALTERATIONS NIGHT TIME CARRIAGEWAY RE-SURFACING WORKS

Proposed Works

As part of the final stages of construction at this junction, the carriageway will be re-surfaced. This will include sections of London Road, Streatham Road and Lock's Lane. This information can also be viewed online at: <https://www.merton.gov.uk/streets-parking-transport/traffic-management/consultations/figges-marsh-junction>

Date and Time of Works

The re-surfacing will be undertaken in multiple phases commencing on the **2 December 2019**, weather permitting. Work will be carried out between the hours of **9pm - 4am**, with multiple road closures and diversions in place for the various phases. See the plan overleaf.

In addition, the entrance to Eveline Road will be temporarily closed from Monday 25 Nov 2019 for 1 week for re-construction of the junction. A temporary two-way working will be in place for the entire length with parking suspended in certain places to provide passing gaps for vehicles.

- Mon 2 Dec – Phase 1 - Streatham Rd westbound & Lock's Lne southbound
- Tue 3 Dec – Phase 2 – London Rd southbound & Lock's Lne westbound
- Wed 4 Dec – Phase 4 – London Rd northbound
- Thu 5 Dec – Phase 3 – London Rd southbound & Streatham Rd eastbound
- **Fri 6 Dec – *CONTINGENCY for any delays to phases 1 – 4***
- Mon 9 Dec – Phase 3A – Streatham Rd eastbound
- Tue 10 Dec – Phase 1A – Streatham Rd westbound

Traffic Management and Access Arrangements


During the working hours, access to properties and shops will be maintained at all times. However, in order for the works to be carried out as quickly and efficiently as possible, temporary lane and road closures with traffic diversions and parking restrictions / suspensions may be introduced where necessary. "No Parking" cones and signs will also be in place to indicate the areas where and when parking is prohibited. It must be noted that whilst the restrictions are in place, illegally parked vehicles will be removed.

Further Information and Contact Details for the Works

The people looking after these works are:

James Geeson	Merton Council Engineer:	020 8545 3054
David Bailey	FM Conway Ltd, Resurfacing	07919493081 / 020 8636 8822

FM Conway will erect information boards on site and their staff will be able to update you on the progress as the works proceed. Please do not hesitate to ask the staff on site should you require any assistance. Merton Council and F M Conway Ltd apologise in advance for any inconvenience caused.

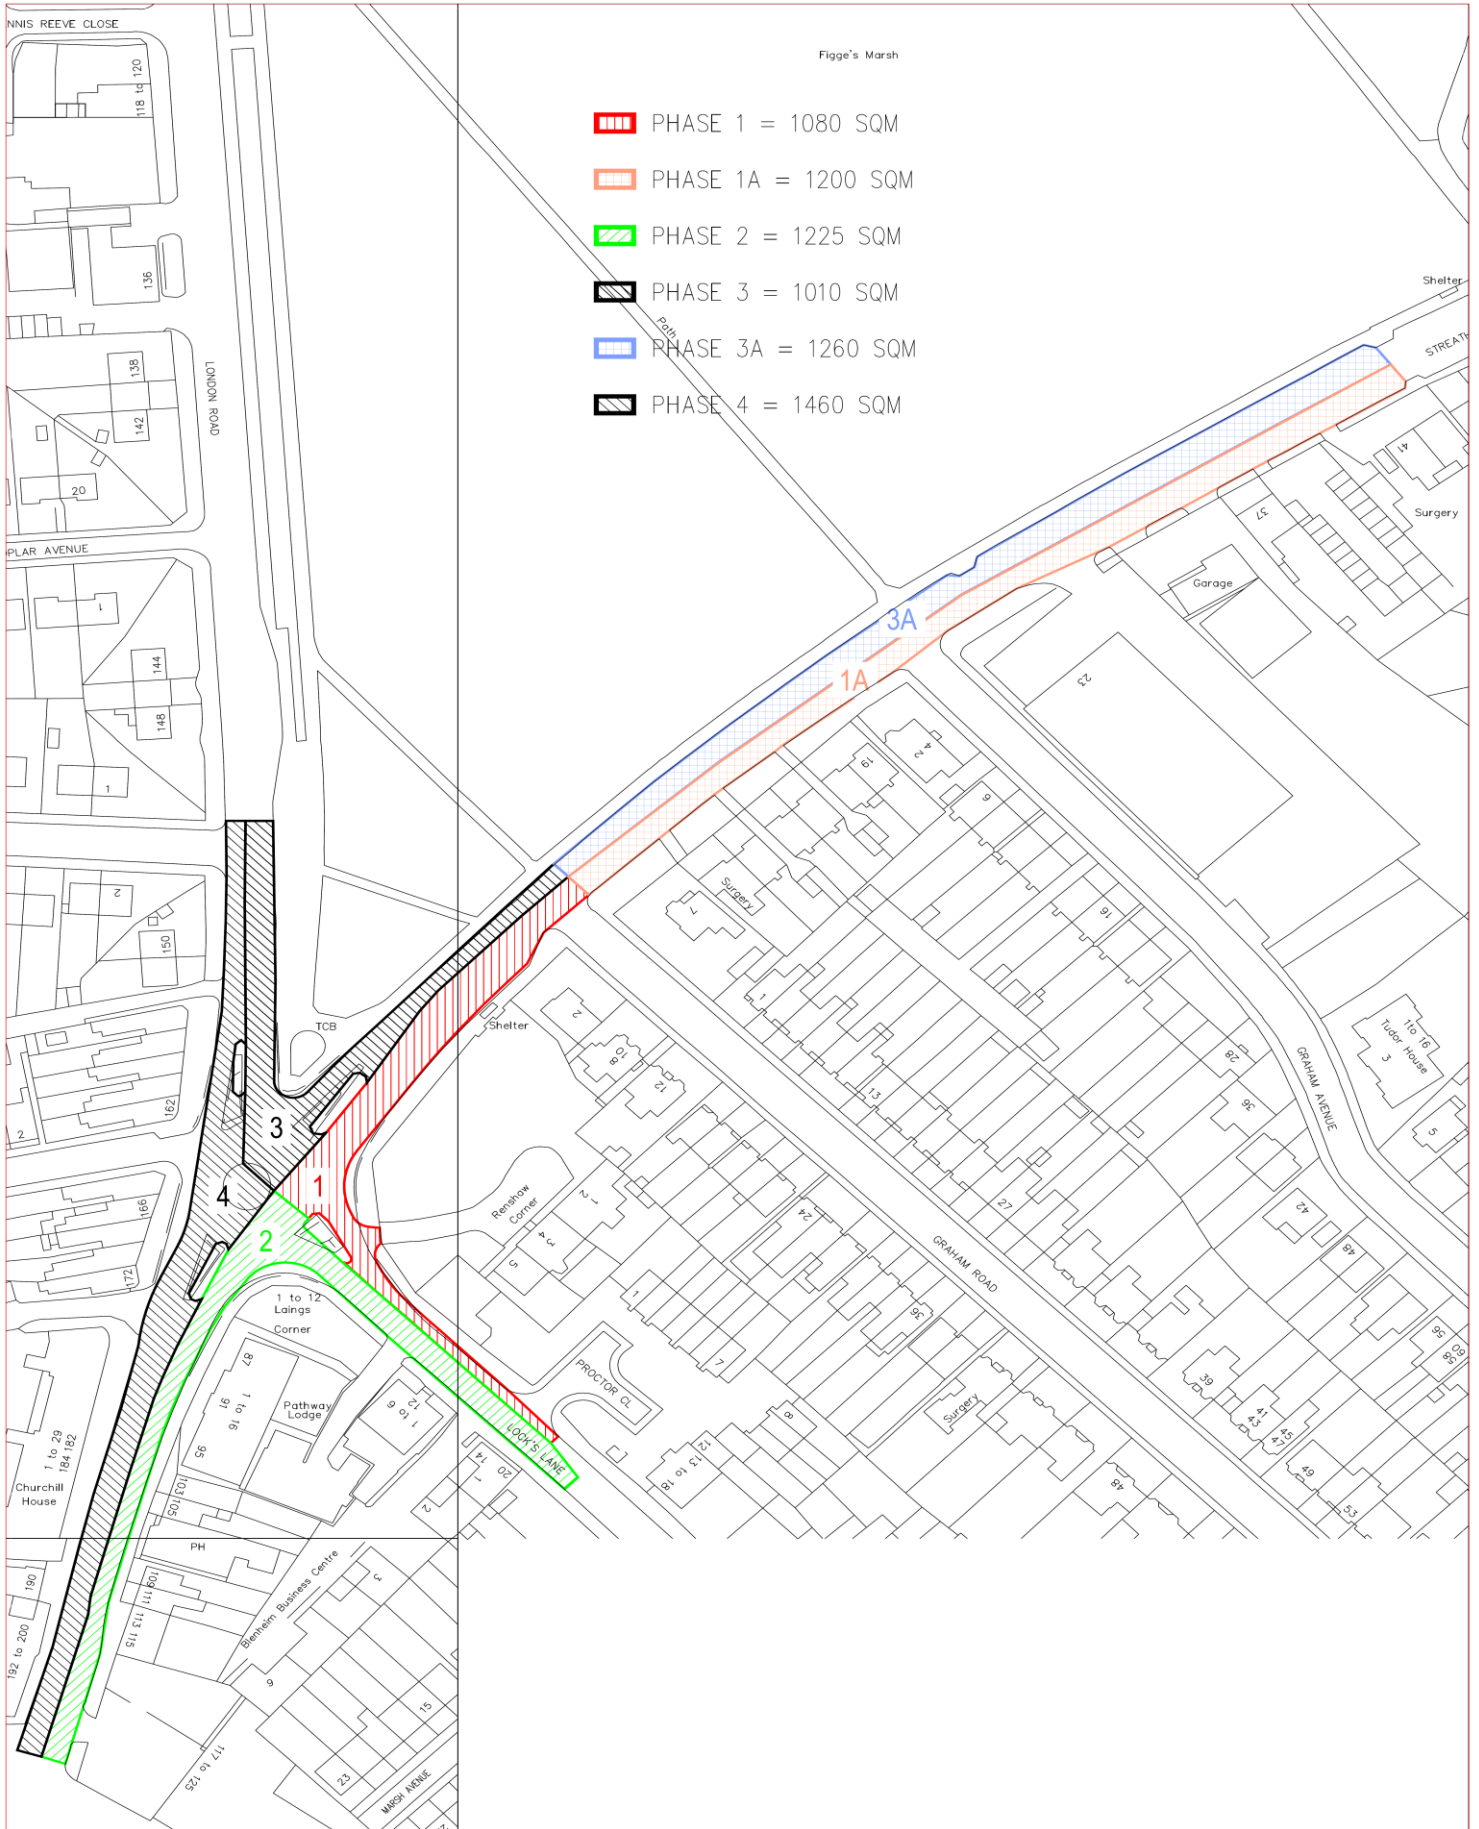

<p>Notes</p>	<table border="1" style="width: 100%; border-collapse: collapse;"> <thead> <tr> <th>Rev</th> <th>Date</th> <th>Description</th> <th>Author</th> <th>By</th> <th>Check</th> <th>App</th> <th>Rev</th> <th>Date</th> </tr> </thead> <tbody> <tr> <td>01</td> <td>20/19</td> <td>PHASE 2 & 4 EXTENDED TO BOND RD JUNCTION</td> <td>JC</td> <td>JC</td> <td>128776</td> <td>JC</td> <td>JC</td> <td>120776</td> </tr> <tr> <td>02</td> <td>10/19</td> <td>ADDITIONAL SURFACING ADDED PHASES 1A & 3A</td> <td>JC</td> <td>JC</td> <td>100441</td> <td>JC</td> <td>JC</td> <td>100441</td> </tr> </tbody> </table>	Rev	Date	Description	Author	By	Check	App	Rev	Date	01	20/19	PHASE 2 & 4 EXTENDED TO BOND RD JUNCTION	JC	JC	128776	JC	JC	120776	02	10/19	ADDITIONAL SURFACING ADDED PHASES 1A & 3A	JC	JC	100441	JC	JC	100441	<p>TRAFFIC & HIGHWAYS</p>	<p>Prepared in accordance with the Ordinance Survey's 1:1250 scale with the permission of the Controller of Her Britannic Majesty's Stationery Office and only valid for production of a final drawing.</p> <p>London Borough of Merton 100000000 2018</p>	<p>PROJECT: FIGGE'S MARSH Junction Alterations</p> <p>TITLE: Surfacing Phases</p>	<p>Merton Civic Centre London Road Merton, Surrey SM4 5DX www.merton.gov.uk</p>	<p>Drawing No: 222-150-08</p> <p>Revision: B</p> <p>STATUS: CONSTRUCTION</p> <p>Scale: 1:500</p>
Rev	Date	Description	Author	By	Check	App	Rev	Date																									
01	20/19	PHASE 2 & 4 EXTENDED TO BOND RD JUNCTION	JC	JC	128776	JC	JC	120776																									
02	10/19	ADDITIONAL SURFACING ADDED PHASES 1A & 3A	JC	JC	100441	JC	JC	100441																									