

Proposed Uncontrolled Crossing Dorset Road - Merton Park



ISSUE DATE : 24 MAY 2019

Dear Resident

The purpose of this newsletter is to inform you that Merton Council has been successful in its bid to Transport for London (TfL) to fund accessibility improvements across the Borough. To improve access for pedestrian it is proposed to introduce an uncontrolled crossing in Dorset Road as shown on the plan overleaf.

The introduction of the pedestrian islands as shown on the plan would involve

1. The removal of the existing speed cushions
2. The installation of a speed table
3. The removal of some parking bays
4. The introduction of double yellow lines

The introduction of the islands do not require a consultation; however, the above proposed enabling measures (points 1-4) do require a statutory consultation.

What happens next

A Notice of the Council's intention to introduce the above proposed measures will be published in the local newspaper and posted on lamp columns in the vicinity. All comments must be in writing by e mailing trafficandhighways@merton.gov.uk or write to **Environment & Regeneration Department, futureMerton, Merton Civic Centre, London Road, Morden, Surrey, SM4 5DX**. All comments must be received no later than **14th June 2019** quoting reference Dorset Road Crossing.

Upon the completion of the consultation, all representations will be reported to the Cabinet Member for a final decision.

Please note that no response will be made to any representations until after a decision is made by the Cabinet Member.

You will receive an update in due course and the website will be updated accordingly.

A copy of the Notice and plan identifying the area affected by the proposal can be inspected at Merton Link, Merton Civic Centre and at Morden library London Road, Morden, Surrey.

This information can also be viewed on our website using the following link. www.merton.gov.uk/dorset_crossing, If you require further information, email. abobaker.abdalla@merton.gov.uk.

MERTON PARK WARD COUNCILLORS

Cllr. Edward Foley Tel. 0208 545 4026

Email: edward.foley@merton.gov.uk

Cllr. Peter Southgate Tel. 020 8542 2053

Email: peter.southgate@merton.gov.uk

Cllr. Dickie Wilkinson Tel. 07905 103 686

Email: dickie.wilkinson@merton.gov.uk

Cllr. Martin Whelton

Cabinet Member for Regeneration, Housing and Transport.

Tel: 020 8545 3425

Email: martin.whelton@merton.gov.uk

(The contact details of ward cllrs are provided for information purposes only)


Request for document translation

PROPOSED UNCONTROLLED CROSSING - DORSET ROAD

If you need any part of this document explained in your language, please tick box and contact us either by writing or by phone using our contact details below.

- Albanian Nëse ju nevojitet ndonjë pjesë e këtij dokumenti e shpjeguar në gjuhën amtare ju lutemi shenjojeni kutinë dhe na kontaktoni duke na shkruar ose telefononi duke përdorur detajet e mëposhtme.
 - Bengali এই অধিকার কোনো অংশ আপনার নিজ ভাষায় বুঝতে চাইলে, দয়া করে বাঙালিতে (বক্সে) টিক চিহ্ন দিন এবং চিঠি লিখে বা ফোন করে আমাদের সাথে যোগাযোগ করুন। দিতে যোগাযোগের বিবরণ দেওয়া হয়েছে।
 - French Si vous avez besoin que l'on vous explique une partie de ce document dans votre langue, cochez la case et contactez-nous par courrier ou par téléphone à nos coordonnées figurant ci-dessous.
 - Korean 만일 본 서류의 어떤 부분이라도 귀하의 모국어로 설명된 것이 필요하다면, 상자속에 표시를 하고 우리에게 전화나 서신으로 연락하십시오.
 - Polish Aby otrzymać część tego dokumentu w polskiej wersji językowej proszę zaznaczyć kwadrat i skontaktować się z nami drogą pisemną lub telefoniczną pod poniżej podanym adresem lub numerem telefonu.
 - Portuguese Caso você necessite qualquer parte deste documento explicada em seu idioma, favor assinalar a quadrícula respectiva e contatar-nos por escrito ou por telefone usando as informações para contato aqui fornecidas.
 - Somali Haddii aad u baahan tahay in qayb dukumeentigan ka mid ah laguugu sharxo luqaddaada, faqlan sax ku calaamadee sanduuqa oo nagula soo xiriir warqad ama telefoon adigoo isticmaalaya macluumaadka halkaan hoose ku yaalla.
 - Spanish Si desea que alguna parte de este documento se traduzca en su idioma, le rogamos marque la casilla correspondiente y que nos contacte bien por escrito o telefónicamente utilizando nuestra información de contacto que encontrará más abajo.
 - Tamil இந்தப் பத்திரத்தின் எந்தப் பகுதியும் உங்களின் மொழியில் விளக்கப்படுவது உங்களிடம் இருப்பதை உறுதிப்படுத்தி, கீழ்க்கண்ட விவரங்களைப் பயன்படுத்தி எழுதும் அல்லது தொலைபேசியில் தொடர்பு கொள்ளுமாறு கேட்டுக் கொள்கிறோம்.
 - Urdu اگر آپ اس دستاویز کے کسی حصے کو اپنی زبان میں سمجھنا چاہتے ہیں تو اس کے لیے اس میں شریک کا کھنڈہ لکھ کر اس دستاویز کے ذریعے یا ٹیلی فون پر رابطہ کریں۔
- Large print Braille Audiotape

Your contact:	
Name.....	Abobaker Abdalla,
Address.....	Merton Civic Centre,
.....	London Road, Morden,
.....	SM4 5DX
Telephone.....	

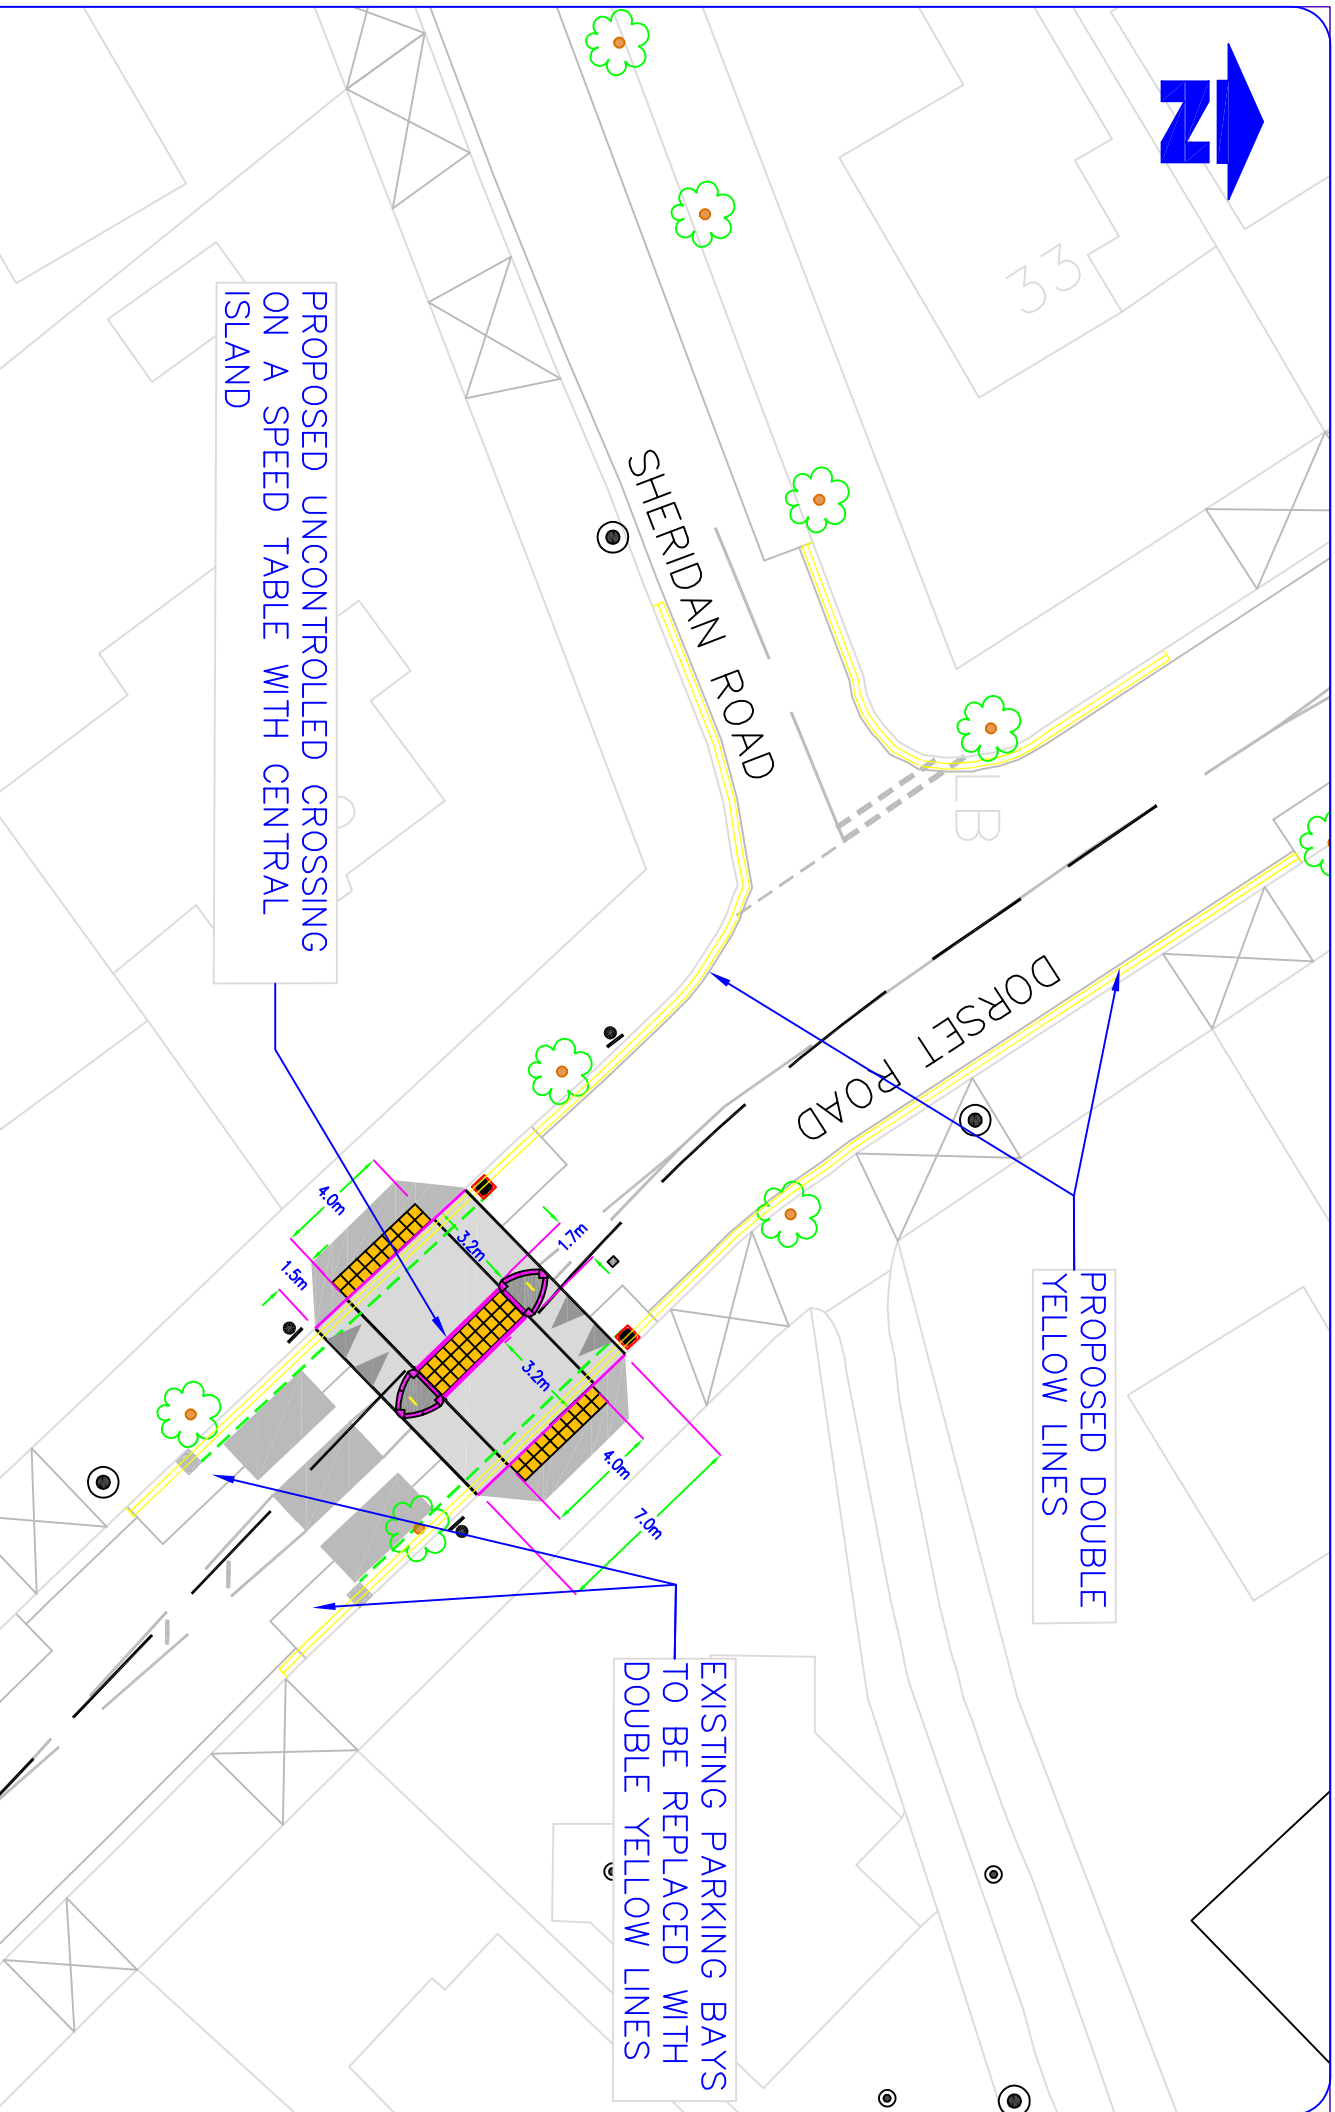

PROPOSED UNCONTROLLED CROSSING ON A SPEED TABLE WITH CENTRAL ISLAND

PROPOSED DOUBLE YELLOW LINES

EXISTING PARKING BAYS TO BE REPLACED WITH DOUBLE YELLOW LINES

Reproduced from/based upon the Ordnance Survey's 1:250 maps with the permission of the Controller of HMSO, Crown Copyright Reserved. Unauthorised reproduction infringes Crown copyright and may lead to prosecution or civil proceedings.
London Borough of Merton 100019259 2016

Dorset Road - Merton Park

