



LONDON BOROUGH OF MERTON

PROVISION OF DISABLED PERSONS PARKING PLACES

THE MERTON (FREE PARKING PLACES) (DISABLED PERSONS) (NO. *) ORDER 202*

1. NOTICE IS HEREBY GIVEN that the Council of the London Borough of Merton under the powers conferred by sections 6 and 124 of and Part IV of Schedule 9 to the Road Traffic Regulation Act 1984 as amended, propose to make the above mentioned Order.
2. The general effect of the above mentioned 'Free Parking Places' Order would be to: -
 - (a) designate parking places on the carriageway at the locations listed in the Schedule to this notice in which vehicles authorised by the 'Disabled Persons' Order may be left for any period without charge;
 - (b) provide that the parking places would operate at all times, unless otherwise stated;
 - (c) specify, in respect of the parking places, that vehicles displaying in the relevant position, a disabled persons badge (commonly referred to as "the Blue Badge") issued by any local authority under the provisions of the Disabled Persons (Badges for Motor Vehicles) Regulations 2000 may be left therein;
 - (d) provide that certain vehicles may wait in the parking places in certain circumstances, e.g. to allow persons to board or alight (maximum 2 minutes), to load or unload (maximum 20 minutes), etc;
 - (e) shorten the parking place outside No. 49 Kingsmead Avenue, CR4 to accommodate a new disabled parking place outside No. 47 Kingsmead Avenue.
3. A copy of the proposed Order and other documents giving more detailed particulars of the Order, including plans which indicate the roads or lengths of roads to which the Order relates, can be inspected Mondays to Fridays during normal office hours at Merton Link, Merton Civic Centre, London Road, Morden. However, due to the pandemic, the documents are available for inspection at <https://www.merton.gov.uk/streets-parking-transport/traffic-management/consultations>. Alternatively, those without internet access can receive a copy of the document by post, by phoning 020 8274 4901 or by sending a request to us by post to:- the Environment and Regeneration Department at the Merton Civic Centre, London Road, Morden, Surrey, SM4 5DX. The letter of request should be prominently marked: ES/DP39.
4. Any person desiring to comment on the proposed Order should send a statement in writing of their representations or objections and the grounds thereof, to the Environment and Regeneration Department at the Merton Civic Centre, London Road, Morden, Surrey, SM4 5DX, or alternatively by email to trafficandhighways@merton.gov.uk quoting reference **ES/DP39** no later than 11 December 2020.

Dated 19 November 2020.

Paul McGarry
Head of futureMerton
London Borough of Merton

SCHEDULE

Generally outside No. 40 Edmund Road, CR4
Generally outside No. 47 Kingsmead Avenue, CR4
Generally outside No. 47 Oakwood Avenue, CR4



LONDON BOROUGH OF MERTON

TRAFFIC MANAGEMENT ORDER

202* No. *

The Merton (Free Parking Places) (Disabled Persons) (No. *) Order 202*

Made: * 202*

Coming into force: * 202*

The Council of the London Borough of Merton, after consulting the Commissioner of Police of the Metropolis, in exercise of the powers conferred by sections 6 and 124 of and Part IV of Schedule 9 to the Road Traffic Regulation Act 1984(a), as amended by section 8 of and Part 1 of Schedule 5 to the Local Government Act 1985(b), and of all other powers thereunto enabling hereby make the following Order: -

Citation and commencement

1. The Order shall come into force on * 202* and may be cited as the Merton (Free Parking Places) (Disabled Persons) (No. *) Order 202*.

Interpretation

2. (1) In this Order "the Order of 1977" means the Merton (Free Parking Places) (Disabled Persons) (No.1) Order 1977(c).
(2) Any reference in this Order to any enactment shall be construed as a reference to that enactment as amended, applied, consolidated, re-enacted by or as having effect by virtue of any subsequent enactment.
(3) Unless the context otherwise requires, any expression used in this Order which is also used in the Order of 1977 shall have the same meaning as in that Order.

Revocation of designation of parking places

3. Without prejudice to the validity of anything done or to any liability incurred in respect of any act or omission before the coming into operation of this Order, the Order of 1977 shall have effect as though:
 - (a) the item numbered 5088 (49 Kingsmead Avenue) in the Schedule to that Order were omitted.

(a) 1984 c.27 (b) 1985 c.51 (c) G.L.C. 1977/546 – as amended.

Published by the London Borough of Merton
Merton Civic Centre
London Road, SM4 5DX

Designation of parking places and application of the Order of 1977 thereto

4. (1) Each area on a street comprising the length of carriageway of a street specified in column 2 of the Schedule 1 to this Order and bounded on one side of that length by the edge of the carriageway and having a width throughout of 2.00 metres is designated as a parking place.
- (2) The provisions of the Order of 1977 (other than Articles 3 and 11) shall apply to the areas designated as parking places by this Order as if in those provisions any reference to a parking place included a reference to an area designated as a parking place by this Order and as if any reference to the Schedule to the Order of 1977 included a reference to the Schedule to this Order.

Placing of traffic signs

5. The Council shall place and maintain traffic signs indicating the limits of each parking place and that each parking place may only be used by vehicles specified in Article 4 of the Order of 1977.

Dated this * day of * 202*.

Paul McGarry
Head of futureMerton

SCHEDULE 1

(Areas on streets designated as parking places)

No. of parking Place	Designated parking places
1.	2.
*.	Edmund Road, CR4 the north-east side, from a point 1.4 metres south-west of a point in line with the party wall of Nos. 38 and 40 Edmund Road, north-eastward for a distance of 6.6 metres.
*.	Kingmead Road, CR4 the south-west side, from a point in line with the common boundary of Nos. 47 and 49 Kingsmead Avenue north-westward for a distance of 5.8 metres.
*.	Kingmead Road, CR4 the south-west side, from a point in line with the common boundary of Nos. 47 and 49 Kingsmead Avenue south-eastward for a distance of 5.8 metres.
*.	Oakwood Avenue, CR4 , the west side, from a point in line with the common boundary of Nos. 47 and 49 Oakwood Avenue northward for a distance of 6.6 metres.

EXPLANATORY NOTE

(This Note is not part of the Order but is intended to indicate its general purpose)

This Order further amends the Merton (Free Parking Places) (Disabled Persons) (No.1) Order 1977 which designates parking places in the London Borough of Merton in which vehicles which display, in the relevant position, a disabled person's badge issued in accordance with the provisions of the Disabled Person (Badges for Motor Vehicles) Regulations 2000 (as amended) may be left.

LONDON BOROUGH OF MERTON

STATEMENT OF REASONS

PROPOSED PROVISION OF DISABLED PERSONS PARKING PLACES

THE MERTON (FREE PARKING PLACES) (DISABLED PERSONS) (NO. *) ORDER 202*

(A brief statement of the general nature and effect of the Order)

Disabled Parking / Parking Places

This Order introduces additional parking places necessary to assist holders of a blue badge to park nearer to their place of residence and minimise walking distances. In all cases, the existing parking situation means that it is virtually impossible to park close to their homes and this causes much distress and discomfort. The provision of the disabled persons parking places should resolve these difficulties.



Subject

DISABLED PERSONS PARKING PLACE

Key

- DIS Proposed Disabled Parking Bay
- DIS Existing Disabled Parking Bay
- DIS Applicant's Property
- DIS Advisory Disabled Parking Bay

Location

47 KINGSMEAD AVENUE
CR4 1ES

Definition

From boundary of property 47 and 49 5.8m southeast towards property 45. H bar marking outside 45 to be increased by 0.5m towards 47. Disable bay outside 49 to be reduced to 5.8m

Drawing No.
6439

Scale
1:500

Drawn by
TJ

Date Drawn
21-04-20

Checked by
SM

Date Checked
21-04-20



Merton Civic Centre London Road Morden Surrey SM4 5DX

Tennis Courts

Hall

Tennis Courts

Hall



Scheme Ref. Disabled Parking Bay Sign
Sign Ref. A x-height 20.0
Letter colour BLACK SIGN FACE
Background WHITE Width 320mm
Border BLACK Height 250mm
Material Class RA2 (12899-1:2007) Area 0.08sq.m

Disabled Parking Bay Markings as per Dia. 1028.3

SIGN TO BE PLACED ON EXISTING LAMP COLUMN

- CROSSOVERS
- RESIDENT PERMIT HOLDER BAY
- MOTORCYCLE BAY ONLY
- LAMP COLUMN
- UNAUTHORISED CROSSOVER (DROPPED KERB REQUIRED)
- PAY & DISPLAY SHARED BAY
- DISABLED BAY
- POST
- PERMIT HOLDER BAY
- PAY & DISPLAY BAY ONLY
- TELEGRAPH POLE
- TREE
- CPZ BOUNDARY
- SINGLE YELLOW LINE
- DOUBLE YELLOW LINE
- P&D TICKET MACHINE

Reproduced from/based upon the Ordnance Survey's 1:1250 maps with the permission of the Controller of H.M.S.O., Crown Copyright Reserved. Unauthorised reproduction infringes Crown copyright and may lead to prosecution or civil proceedings. London Borough of Merton 100019259



Subject
**DISABLED PERSONS
 PARKING PLACE**

Key

Proposed Disabled Parking Bay	Applicant's Property
Existing Disabled Parking Bay	Remove Disabled Parking Bay

Location
**47 OAKWOOD AVENUE
 CR4 3DP**

Definition
 1m from common boundary of 29 and 31
 6.6m southwest towards 27

Drawing No.
 6899

Scale
 1:500

Drawn by
 TJ


Date Drawn
 29-09-20

Checked by
 RA

Date Checked
 29-09-20



Merton Civic Centre London Road Morden Surrey SM4 5DX

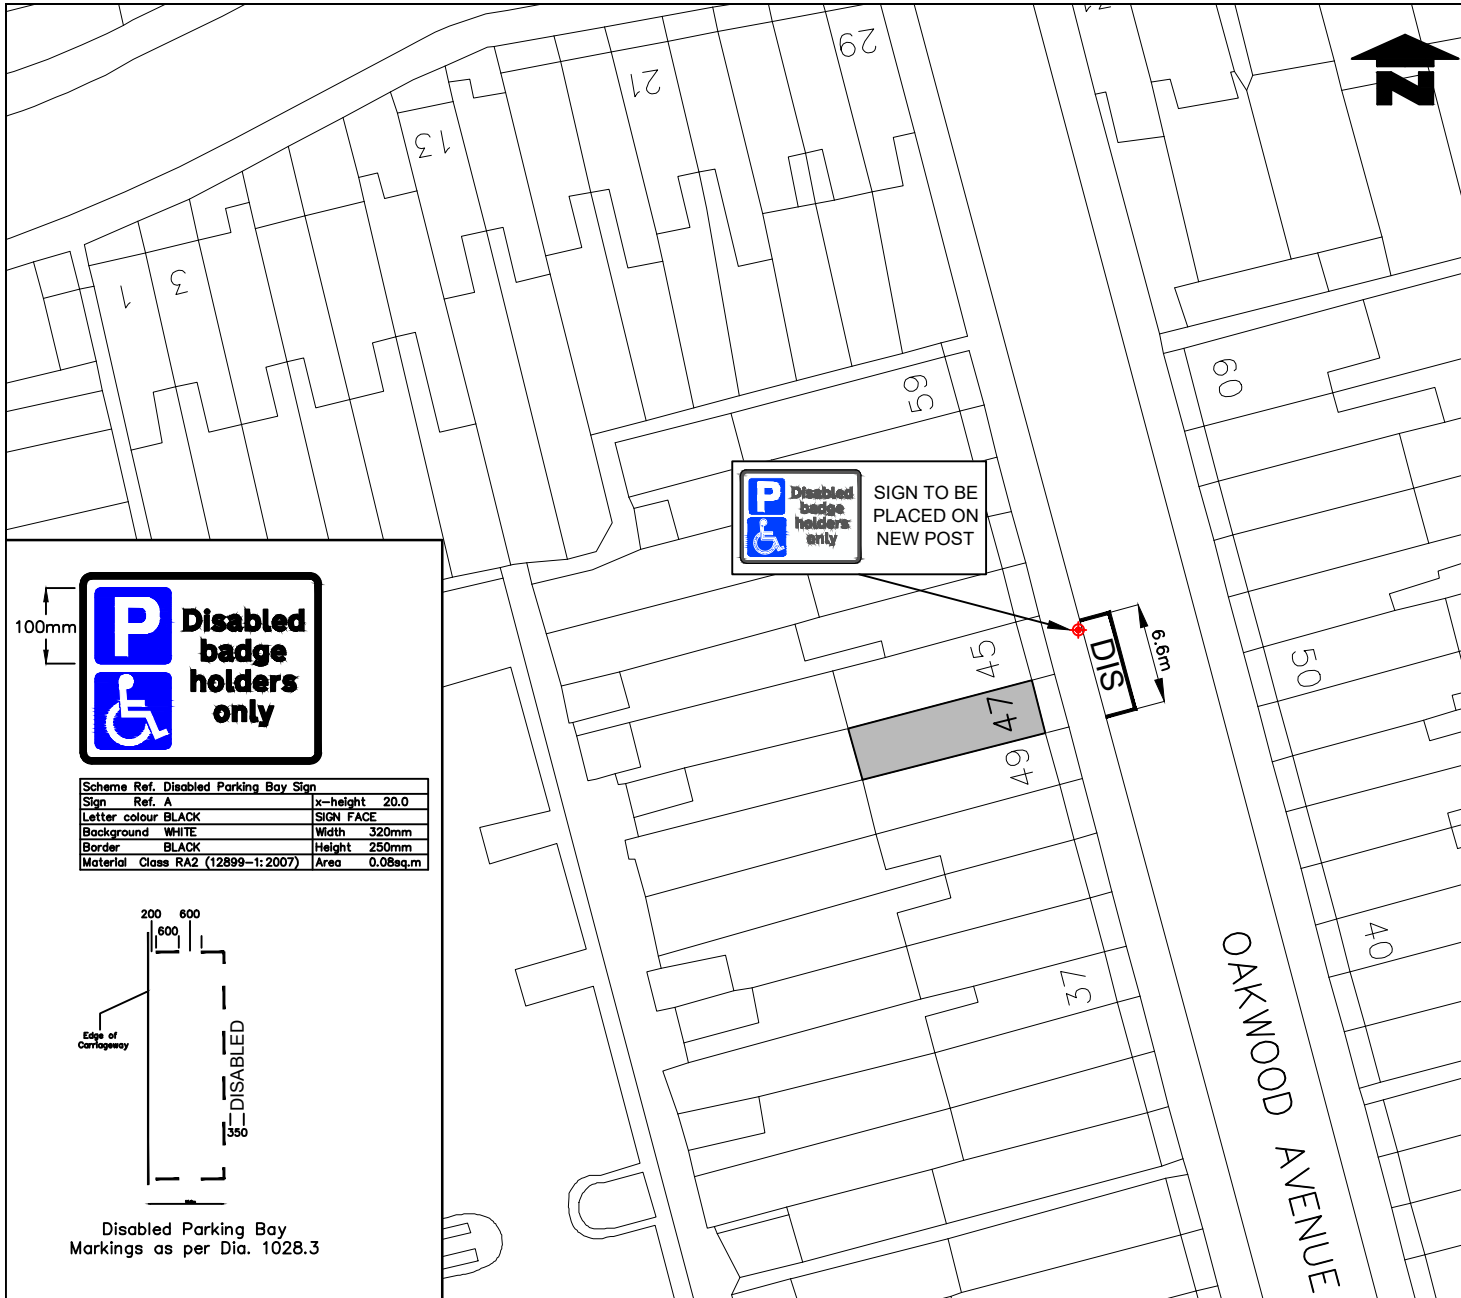

100mm

Scheme Ref.	Disabled Parking Bay Sign	x-height	20.0
Sign Ref.	A	SIGN FACE	
Letter colour	BLACK	Width	320mm
Background	WHITE	Height	250mm
Border	BLACK	Area	0.08sq.m
Material	Class RA2 (12899-1:2007)		

200 600
600
Edge of Carriageway
350
DISABLED

Disabled Parking Bay Markings as per Dia. 1028.3

Reproduced from/based upon the Ordnance Survey's 1:1250 maps with the permission of the Controller of H.M.S.O., Crown Copyright Reserved. Unauthorised reproduction infringes Crown copyright and may lead to prosecution or civil proceedings. London Borough of Merton 100019259

2019

CROSSOVERS	RESIDENT PERMIT HOLDER BAY	MOTORCYCLE BAY ONLY	LAMP COLUMN
UNAUTHORISED CROSSOVER (DROPPED KERBS REQUIRED)	PAY & DISPLAY SHARED BAY	DISABLED BAY	POST
PERMIT HOLDER BAY	PAY & DISPLAY BAY ONLY	TGP TELEGRAPH POLE	TREE
CPZ BOUNDARY	SINGLE YELLOW LINE	DOUBLE YELLOW LINE	P&D TICKET MACHINE



Subject

DISABLED PERSONS PARKING PLACE

Key

- DIS Proposed Disabled Parking Bay
- DIS Existing Disabled Parking Bay
- Applicant's Property
- DIS Remove Disabled Parking Bay

Location

40 EDMUND ROAD
CR4 3AR

Definition

1.4m from common boundary of 40 and 38
6.6m northwest towards 42

Drawing No.
7000

Scale
1:500

Drawn by
TJ


Date Drawn
16-11-20

Checked by
SM

Date Checked
16-11-20



Merton Civic Centre London Road Morden Surrey SM4 5DX

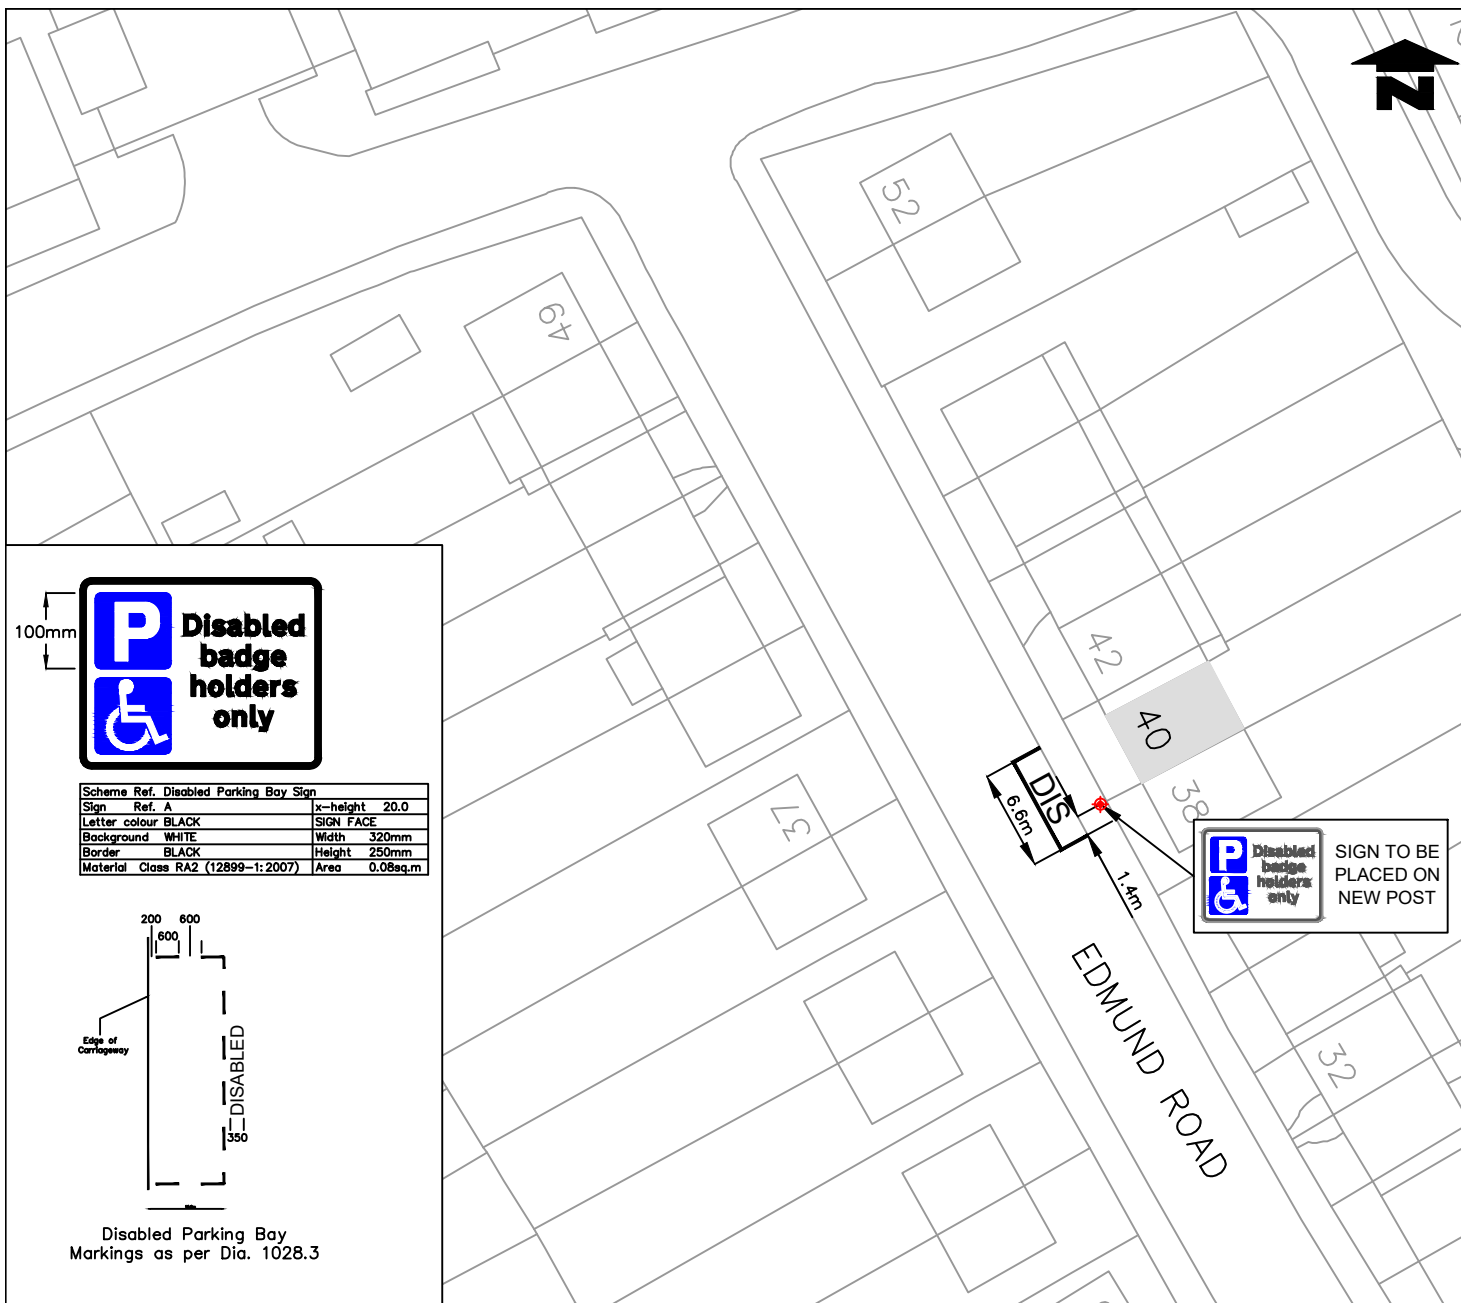

100mm

P Disabled badge holders only

Scheme Ref.	Disabled Parking Bay Sign	x-height	20.0
Sign Ref.	A	SIGN FACE	
Letter colour	BLACK	Width	320mm
Background	WHITE	Height	250mm
Border	BLACK	Area	0.08sq.m
Material	Class RA2 (12899-1:2007)		

Disabled Parking Bay Markings as per Dia. 1028.3

- | | | | |
|-------------------------------------------------|----------------------------|---------------------|--------------------|
| CROSSOVERS | RESIDENT PERMIT HOLDER BAY | MOTORCYCLE BAY ONLY | LAMP COLUMN |
| UNAUTHORISED CROSSOVER (DROPPED KERBS REQUIRED) | PAY & DISPLAY SHARED BAY | DISABLED BAY | POST |
| PERMIT HOLDER BAY | PAY & DISPLAY BAY ONLY | TELEGRAPH POLE | TREE |
| CPZ BOUNDARY | SINGLE YELLOW LINE | DOUBLE YELLOW LINE | P&D TICKET MACHINE |

Reproduced from/based upon the Ordnance Survey's 1:1250 maps with the permission of the Controller of H.M.S.O., Crown Copyright Reserved. Unauthorised reproduction infringes Crown copyright and may lead to prosecution or civil proceedings. London Borough of Merton 100019259

2019