



LONDON BOROUGH OF MERTON

AMENDMENT TO CPZ ZONE VNS

CHANGES TO PARKING PLACES AND WAITING RESTRICTIONS IN SOMERSET ROAD

THE MERTON (PARKING PLACES) (VNS) (AMENDMENT NO. 2) ORDER 2021

THE MERTON (WAITING AND LOADING RESTRICTION) (VNS) (AMENDMENT NO. 1) ORDER 2021

1. NOTICE IS HEREBY GIVEN, that the Council of the London Borough of Merton, on 10 May 2021, made the above-mentioned Orders under the powers conferred by sections 6, 45, 46, 49 and 124 of and Part IV of Schedule 9 to the Road Traffic Regulation Act 1984, as amended.
2. The general effect of the 'Parking Places' Order will be to relocate parking places in Somerset Road, the south-west side, between its junction with Newstead Way and its junction with Marryat Road to the locations specified in the Schedule to this notice.
3. The general effect of the 'Waiting and Loading' Order will be to impose waiting restrictions which will operate 'at any time' in any length Somerset Road between its junction with Newstead Way and its junction with Marryat Road which is not a parking place.
4. A copy of the Orders, which will come into force on 24 May 2021, and other documents giving more detailed particulars of the Orders, including a plan specifying the lengths of road affected by the Orders, can be inspected during normal office hours on Mondays to Fridays inclusive until the end of six weeks from the date on which the Orders were made at Merton Link, Merton Civic Centre, London Road, Morden, Surrey, SM4 5DX. The documents have also been made available for inspection at <https://www.merton.gov.uk/streets-parking-transport/traffic-management/consultations> .
5. Any person desiring to question the validity of the Orders or of any provision contained therein on the grounds that it is not within the relevant powers of the Road Traffic Regulation Act 1984, or that any of the relevant requirements thereof, or of any relevant regulations made thereunder has not been complied with in relation to the Orders may, within six weeks from the date on which the Orders were made, make application for the purpose to the High Court.

Dated 10 May 2021.

Paul McGarry
Head of futureMerton
London Borough of Merton
Merton Civic Centre,
London Road
Morden SM4 5DX

SCHEDULE

SOMERSET ROAD, the south-west side, from a point 33.5 metres north-west of the north-western kerb-line of Marryat Road north-westward for a distance of 24 metres.

SOMERSET ROAD, the south-west side, from a point 81.5 metres north-west of the north-western kerb-line of Marryat Road, north-westward for a distance of 54.3 metres.

SOMERSET ROAD, the south-west side from a point 44 metres south-east of the south-eastern kerb-line of Newstead Way south-eastward for a distance of 52 metres.



LONDON BOROUGH OF MERTON

TRAFFIC MANAGEMENT ORDER

2021 No. 21

The Merton (Parking Places) (VNS) (Amendment No. 2) Order 2021

Made: 10 May 2021

Coming into force: 24 May 2021

THE COUNCIL OF THE LONDON BOROUGH OF MERTON, having consulted with the Commissioner for the Metropolitan Police, in exercise of the powers conferred by sections 45, 46, 49 and 124 of and Part IV of Schedule 9 to the Road Traffic Regulation Act 1984(a), as amended by Section 8 of and Part 1 of Schedule 5 to the Local Government Act 1985(b), and of all other powers so enabling, hereby make the following Order:-

1. The Order shall come into force on 24 May 2021 and may be cited as the Merton (Parking Places) (VNS) (Amendment No. 2) Order 2021.
2. The interpretation Act 1978(c) shall apply for the interpretation of this Order as it applies for the interpretation of an Act of Parliament.
3. Without prejudice to the validity of anything done or to any liability incurred in respect of any act or omission before the coming into operation of this Order, the Merton (Parking Places) (VNS) Order 2018(d) shall have effect as though:-
 - (a) for the items numbered 1, 2 and 3 in Schedule 3 to that Order there were substituted the items similarly numbered and set out in columns 1, 2, 3 and 4 of the Schedule to this Order.

Dated this tenth day of May 2021.

PAUL MCGARRY
Head of futureMerton
London Borough of Merton

(a) 1984 c.27 (b) 1985 c.51 (c) 1978 c.30 (d) L.B.M 2018/31 – as amended by 2019/145.

SCHEDULE

IN RELATION TO A PARKING PLACE REFERRED TO IN THIS SCHEDULE THE EXPRESSION "PERMITTED HOURS" MEANS THE PERIOD FROM 10.00 AM TO 4.00 PM MONDAYS TO FRIDAYS ANY SUCH DAY NOT BEING CHRISTMAS DAY GOOD FRIDAY OR A BANK HOLIDAY DURING WHICH A VEHICLE MAY BE LEFT

- (A) FOR A MAXIMUM PERIOD OF 5 HOURS IF IT DISPLAYS A VALID TICKET FROM A TICKET PARKING MACHINE OR THE APPROPRIATE PAYMENT HAS BEEN MADE FOR THE PARKING PERIOD USING THE TELEPHONE PAYMENT SYSTEM, NO RETURN WITHIN 1 HOUR.
- (B) IF IT DISPLAYS A VALID RESIDENTS PERMIT OR A VALID VISITORS PERMIT ISSUED IN RESPECT OF ZONE VNS
- (C) IF IT DISPLAYS A VALID BUSINESS PERMIT ISSUED IN RESPECT OF ZONE VNS
- (D) IF IT DISPLAYS A VALID TRADE PERMIT
- (E) IF IT DISPLAYS A VALID TEACHER PERMIT ISSUED IN RESPECT OF ZONE VNS

1. Item	2. Designated Parking Place	3. Maximum number of spaces	4. Special Manner of Parking
1.	SOMERSET ROAD, the south-west side, from a point 33.5 metres north-west of the north-western kerb-line of Marryat Road north-westward for a distance of 24 metres.	5	
2.	SOMERSET ROAD, the south-west side, from a point 81.5 metres north-west of the north-western kerb-line of Marryat Road, north-westward for a distance of 54.3 metres.	11	
3.	SOMERSET ROAD, the south-west side from a point 44 metres south-east of the south-eastern kerb-line of Newstead Way south-eastward for a distance of 52 metres.	10	



LONDON BOROUGH OF MERTON

TRAFFIC MANAGEMENT ORDER

2021 No. 22

The Merton (Waiting and Loading Restriction) (VNS)
(Amendment No. 1) Order 2021

Made: 10 May 2021

Coming into force: 24 May 2021

The Council of the London Borough of Merton, after consulting the Commissioner of Police of the Metropolis, in exercise of the powers conferred by sections 6 and 124 of and Part IV of Schedule 9 to the Road Traffic Regulation Act 1984(a), as amended by the Local Government Act 1985(b) and all other powers thereunto enabling hereby make the following Order:-

1. This Order shall come into force on 24 May 2021 and may be cited as the Merton (Waiting and Loading Restriction) (VNS) (Amendment No. 1) Order 2021.
2. Without prejudice to the validity of anything done or to any liability incurred in respect of any act or omission before the coming into operation of this Order, the Merton (Waiting and Loading Restriction) (VNS) Order 2018(c) shall have effect as though:-
 - (a) for the item numbered 2 in Schedule 1 to that Order there were substituted the item similarly numbered and set out in columns 1, 2 and 3 in the Schedule to this Order.

Dated this tenth day of May 2021.

Paul McGarry
Head of futureMerton

EXPLANATORY NOTE

(This Note is not part of the Order, but is intended to indicate its general purport.)

This Order makes amendments to the waiting restrictions in Somerset Road in controlled parking zone VNS.

LONDON BOROUGH OF MERTON

AMENDMENT TO CPZ ZONE VNS


CHANGES TO PARKING PLACES AND WAITING RESTRICTIONS IN SOMERSET ROAD

Statement of Reasons

THE MERTON (PARKING PLACES) (VNS) (AMENDMENT NO. *) ORDER 202*
THE MERTON (WAITING AND LOADING RESTRICTION) (VNS) (AMENDMENT NO. *) ORDER 202*

The proposals will amend the parking places and waiting restrictions to accommodate the introduction of new crossovers.

The proposed waiting restrictions will improve access, sightlines and safety for all road users particularly for pedestrians and other vulnerable road users following changes to the road layout.

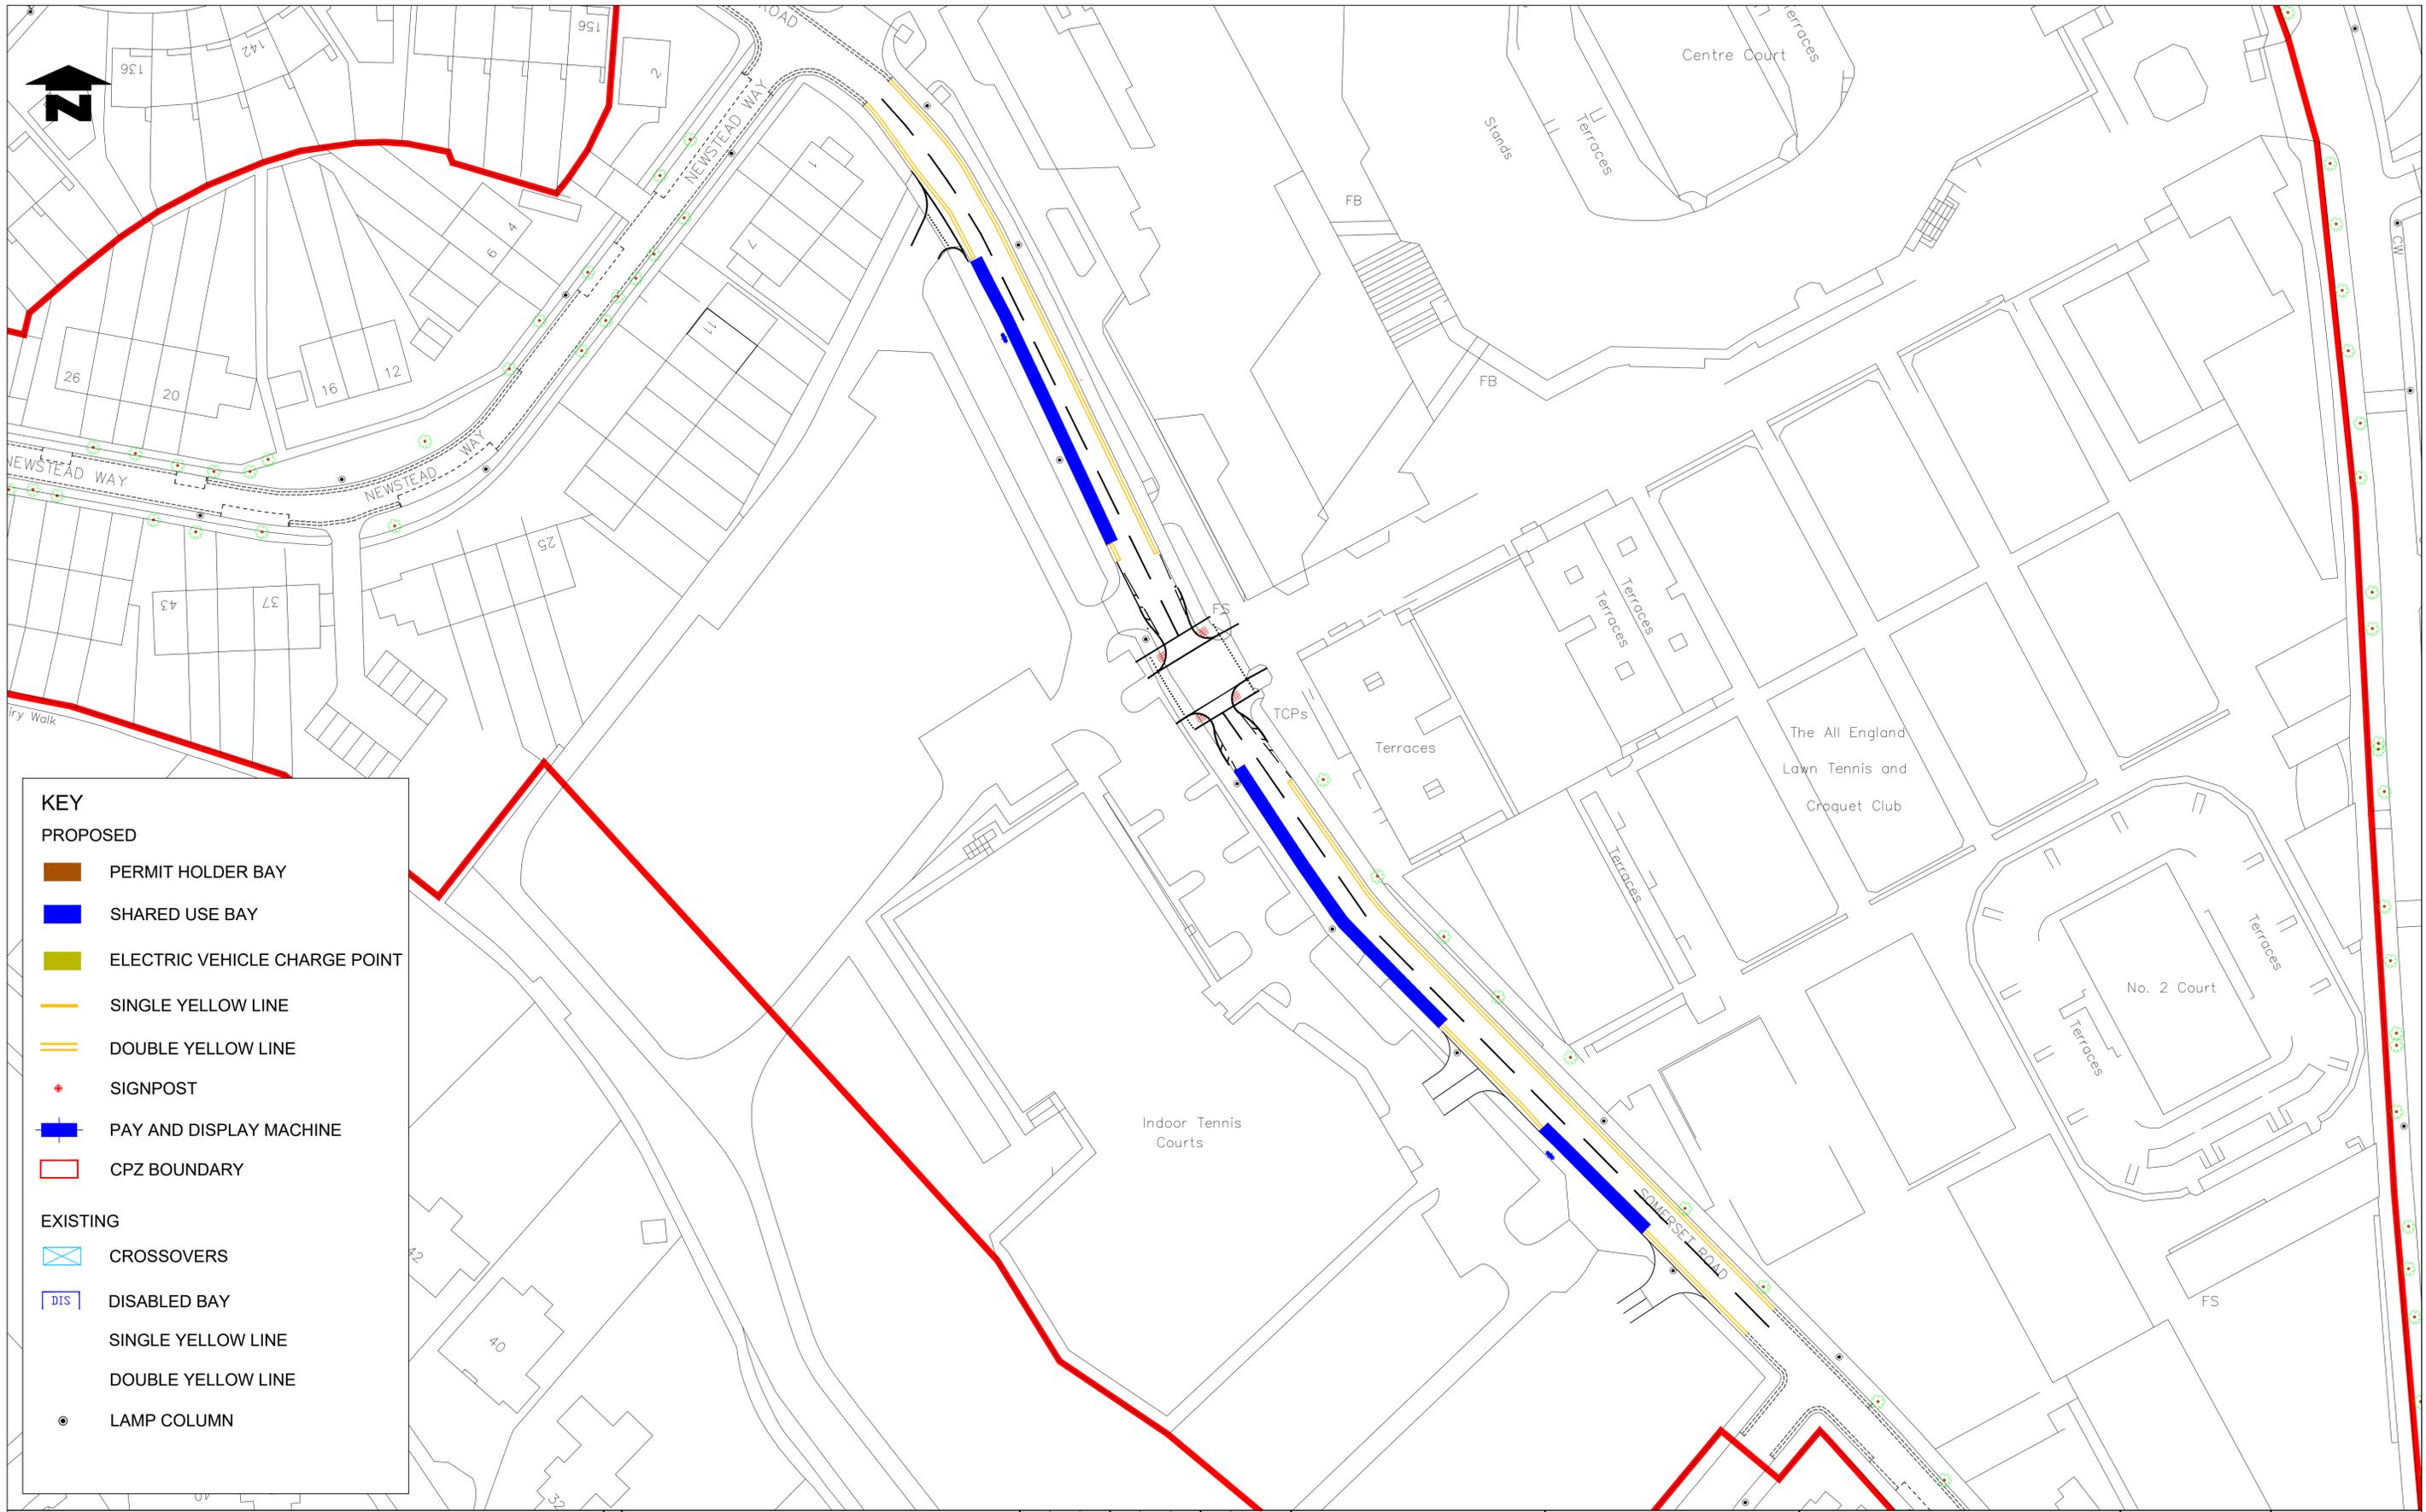

KEY	
PROPOSED	
	PERMIT HOLDER BAY
	SHARED USE BAY
	ELECTRIC VEHICLE CHARGE POINT
	SINGLE YELLOW LINE
	DOUBLE YELLOW LINE
	SIGNPOST
	PAY AND DISPLAY MACHINE
	CPZ BOUNDARY
EXISTING	
	CROSSOVERS
	DISABLED BAY
	SINGLE YELLOW LINE
	DOUBLE YELLOW LINE
	LAMP COLUMN

Notes
Do not scale from this drawing

Rev.	Revisions	Drawn	Sig.	Date	Chkd.	Sig.	Date	App.	Sig.	Date

Sustainable Communities

 environment & regeneration

TRAFFIC & HIGHWAYS

Reproduced from/based upon the Ordnance Survey 1:250 maps with the permission of the Controller of H.M.S.O. Crown Copyright Reserved. Unauthorized reproduction infringes Crown copyright and may lead to prosecution or civil proceedings. London Borough of Merton 100019259

Drawn by	Sig.	Date
T.J		09-03-21
Checked by	Sig.	Date
Approved by	Sig.	Date

PROJECT
CONTROLLED PARKING ZONES
VNS SOMERSET ROAD

merton
 Merton Civic Centre
 London Road
 Morden, Surrey
 SM4 5DX
 www.merton.gov.uk

Drawing No.	Z78-348-004
Revision	
Classification	CONSULTATION
Scale	1:500