










Install sign dia. 667.1 on new post

Key

-  Proposed Waiting Restrictions 'At any time'
-  Existing waiting restrictions
-  Dropped Kerb
-  Lamp column
-  Existing parking bays
-  Proposed parking bays (free)

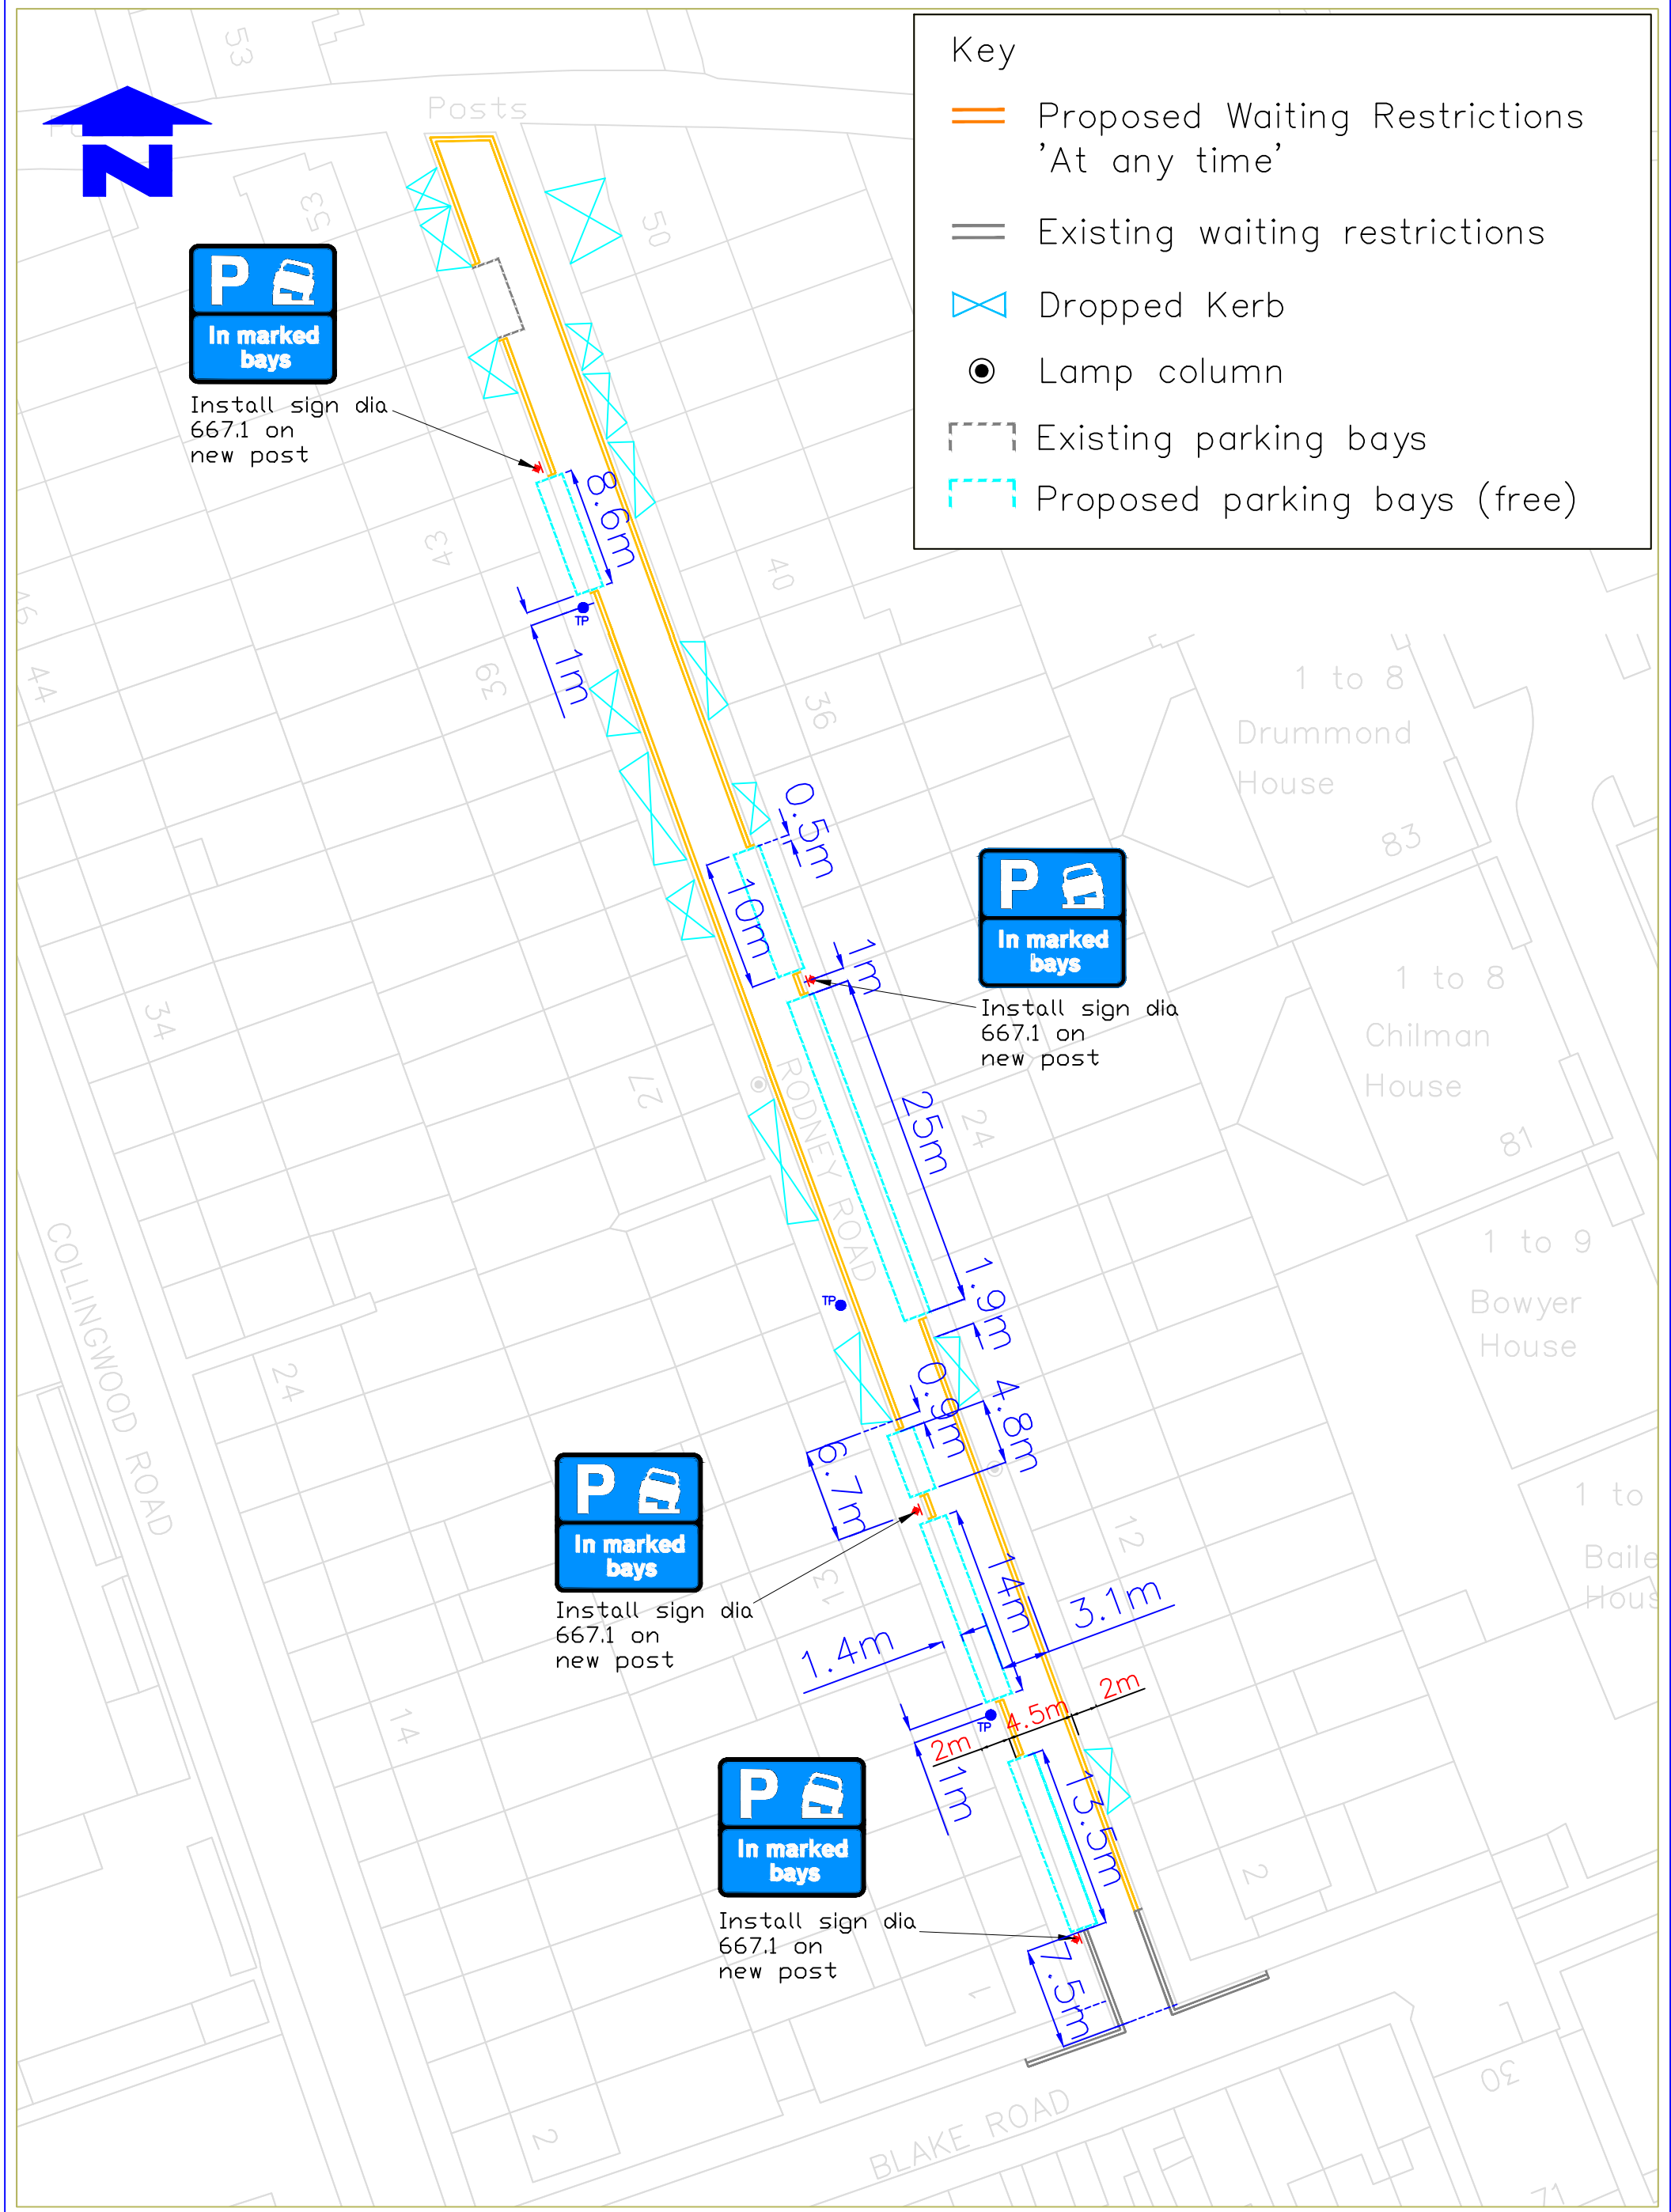

Notes  
Do not scale from this drawing



TRAFFIC & HIGHWAYS

Reproduced from/based upon the Ordnance Survey PROJECT 10250 maps with the permission of the Controller of H.M.S.O., Crown Copyright Reserved. Unauthorised reproduction infringes Crown copyright and may lead to prosecution or civil proceedings. London Borough of Merton 100019259

Drawn by SM	Sig.	Date JAN2020
Checked by	Sig.	Date 2020
Approved by	Sig.	Date 2020

WAITING RESTRICTIONS (PROPOSED)

RODNEY ROAD  
CR4



Merton Civic Centre  
London Road  
Morden, Surrey  
SM4 5DX  
www.merton.gov.uk

Drawing No. Z27-681-00
Revision -
Classification CONSULTATION
Scale N.T.S.