




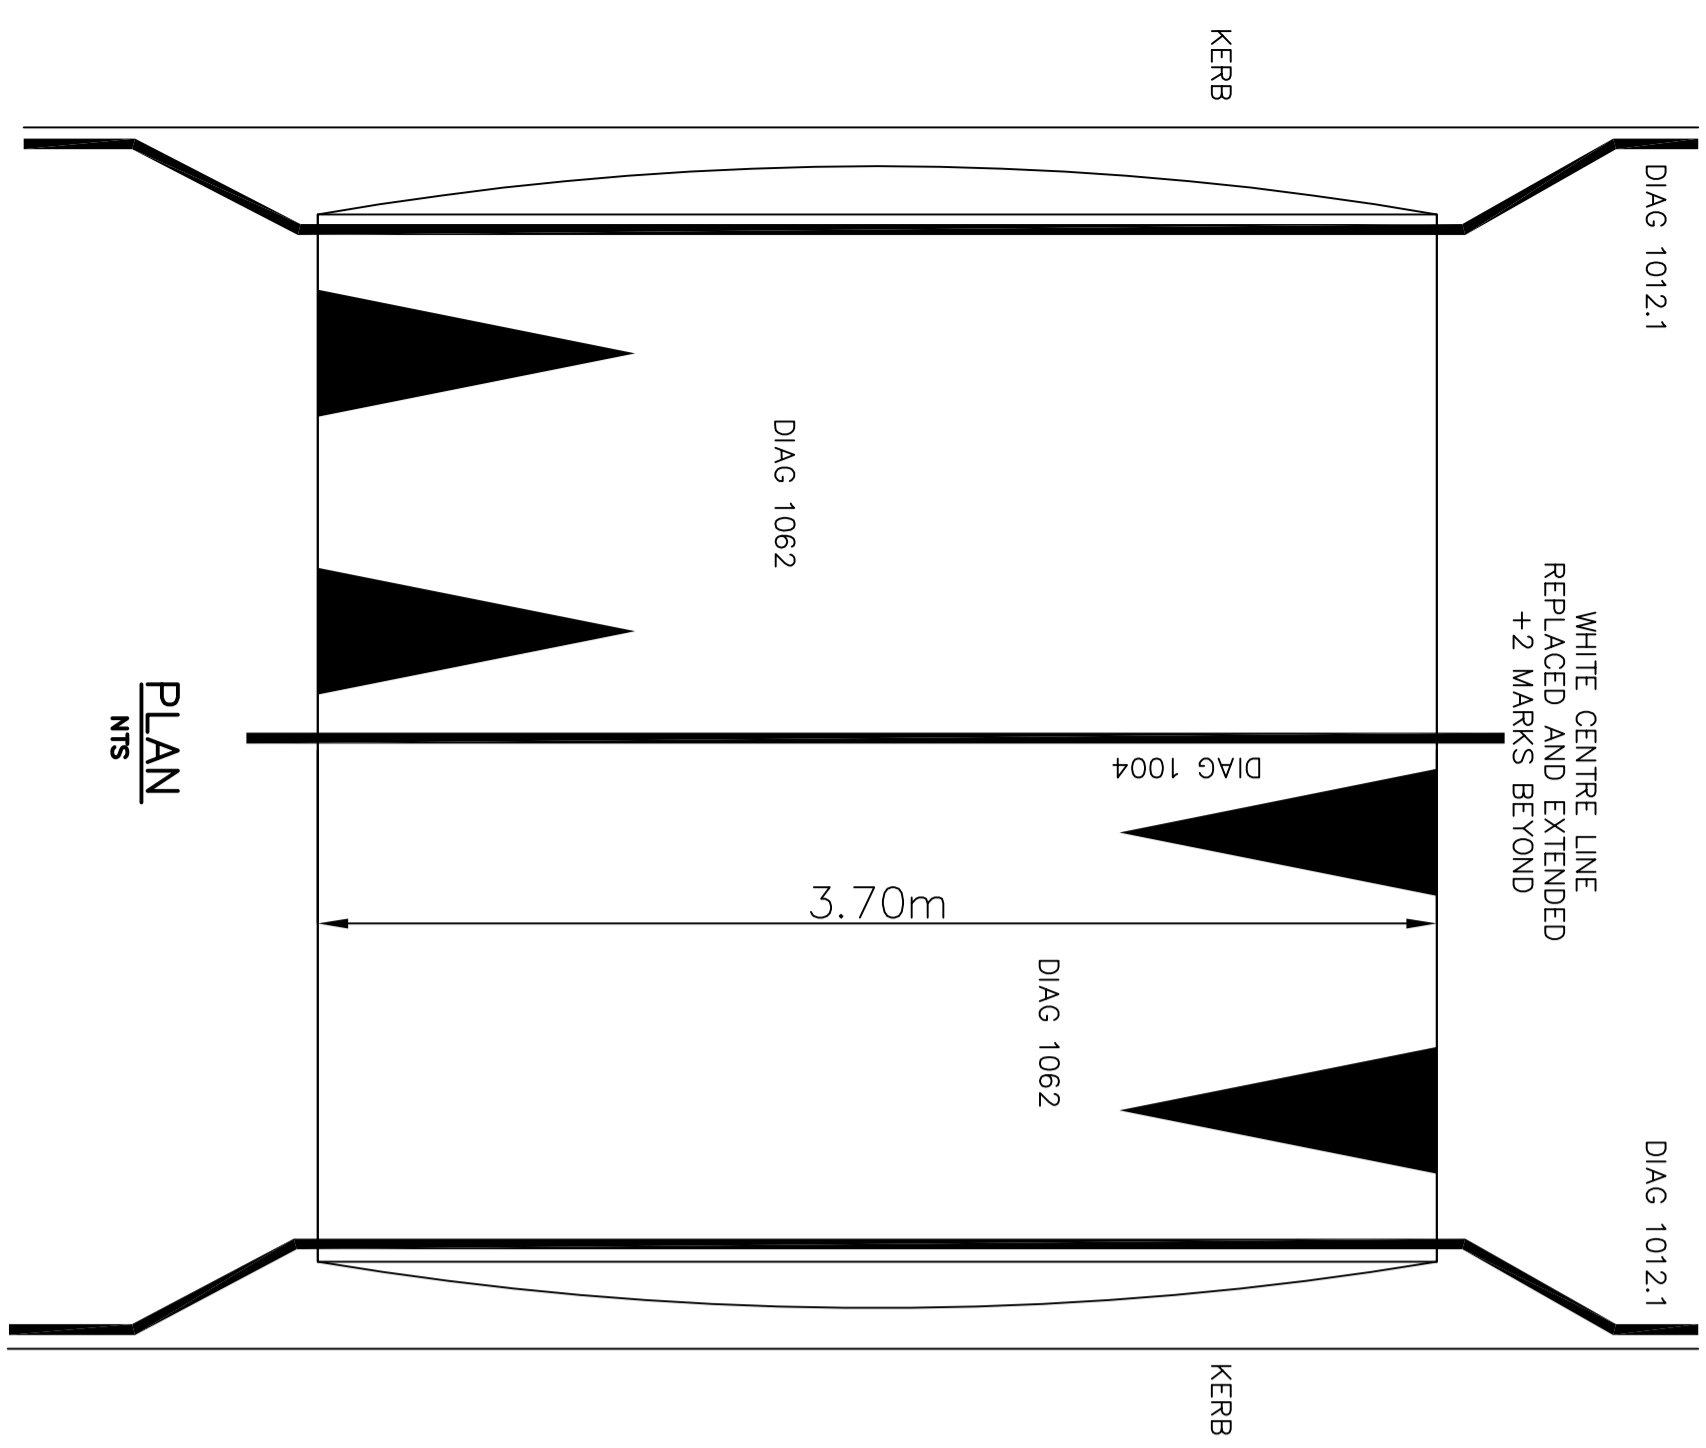


SINUSOIDAL SPEED HUMP DETAILS DESIGN

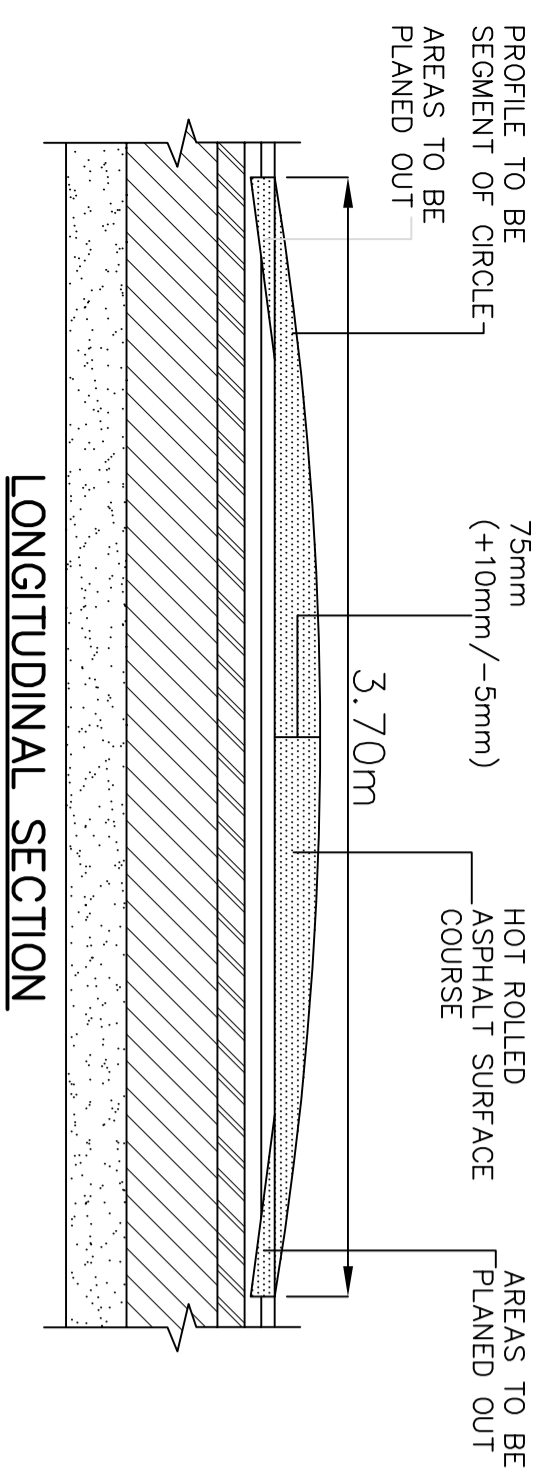


SCALE: 1:25

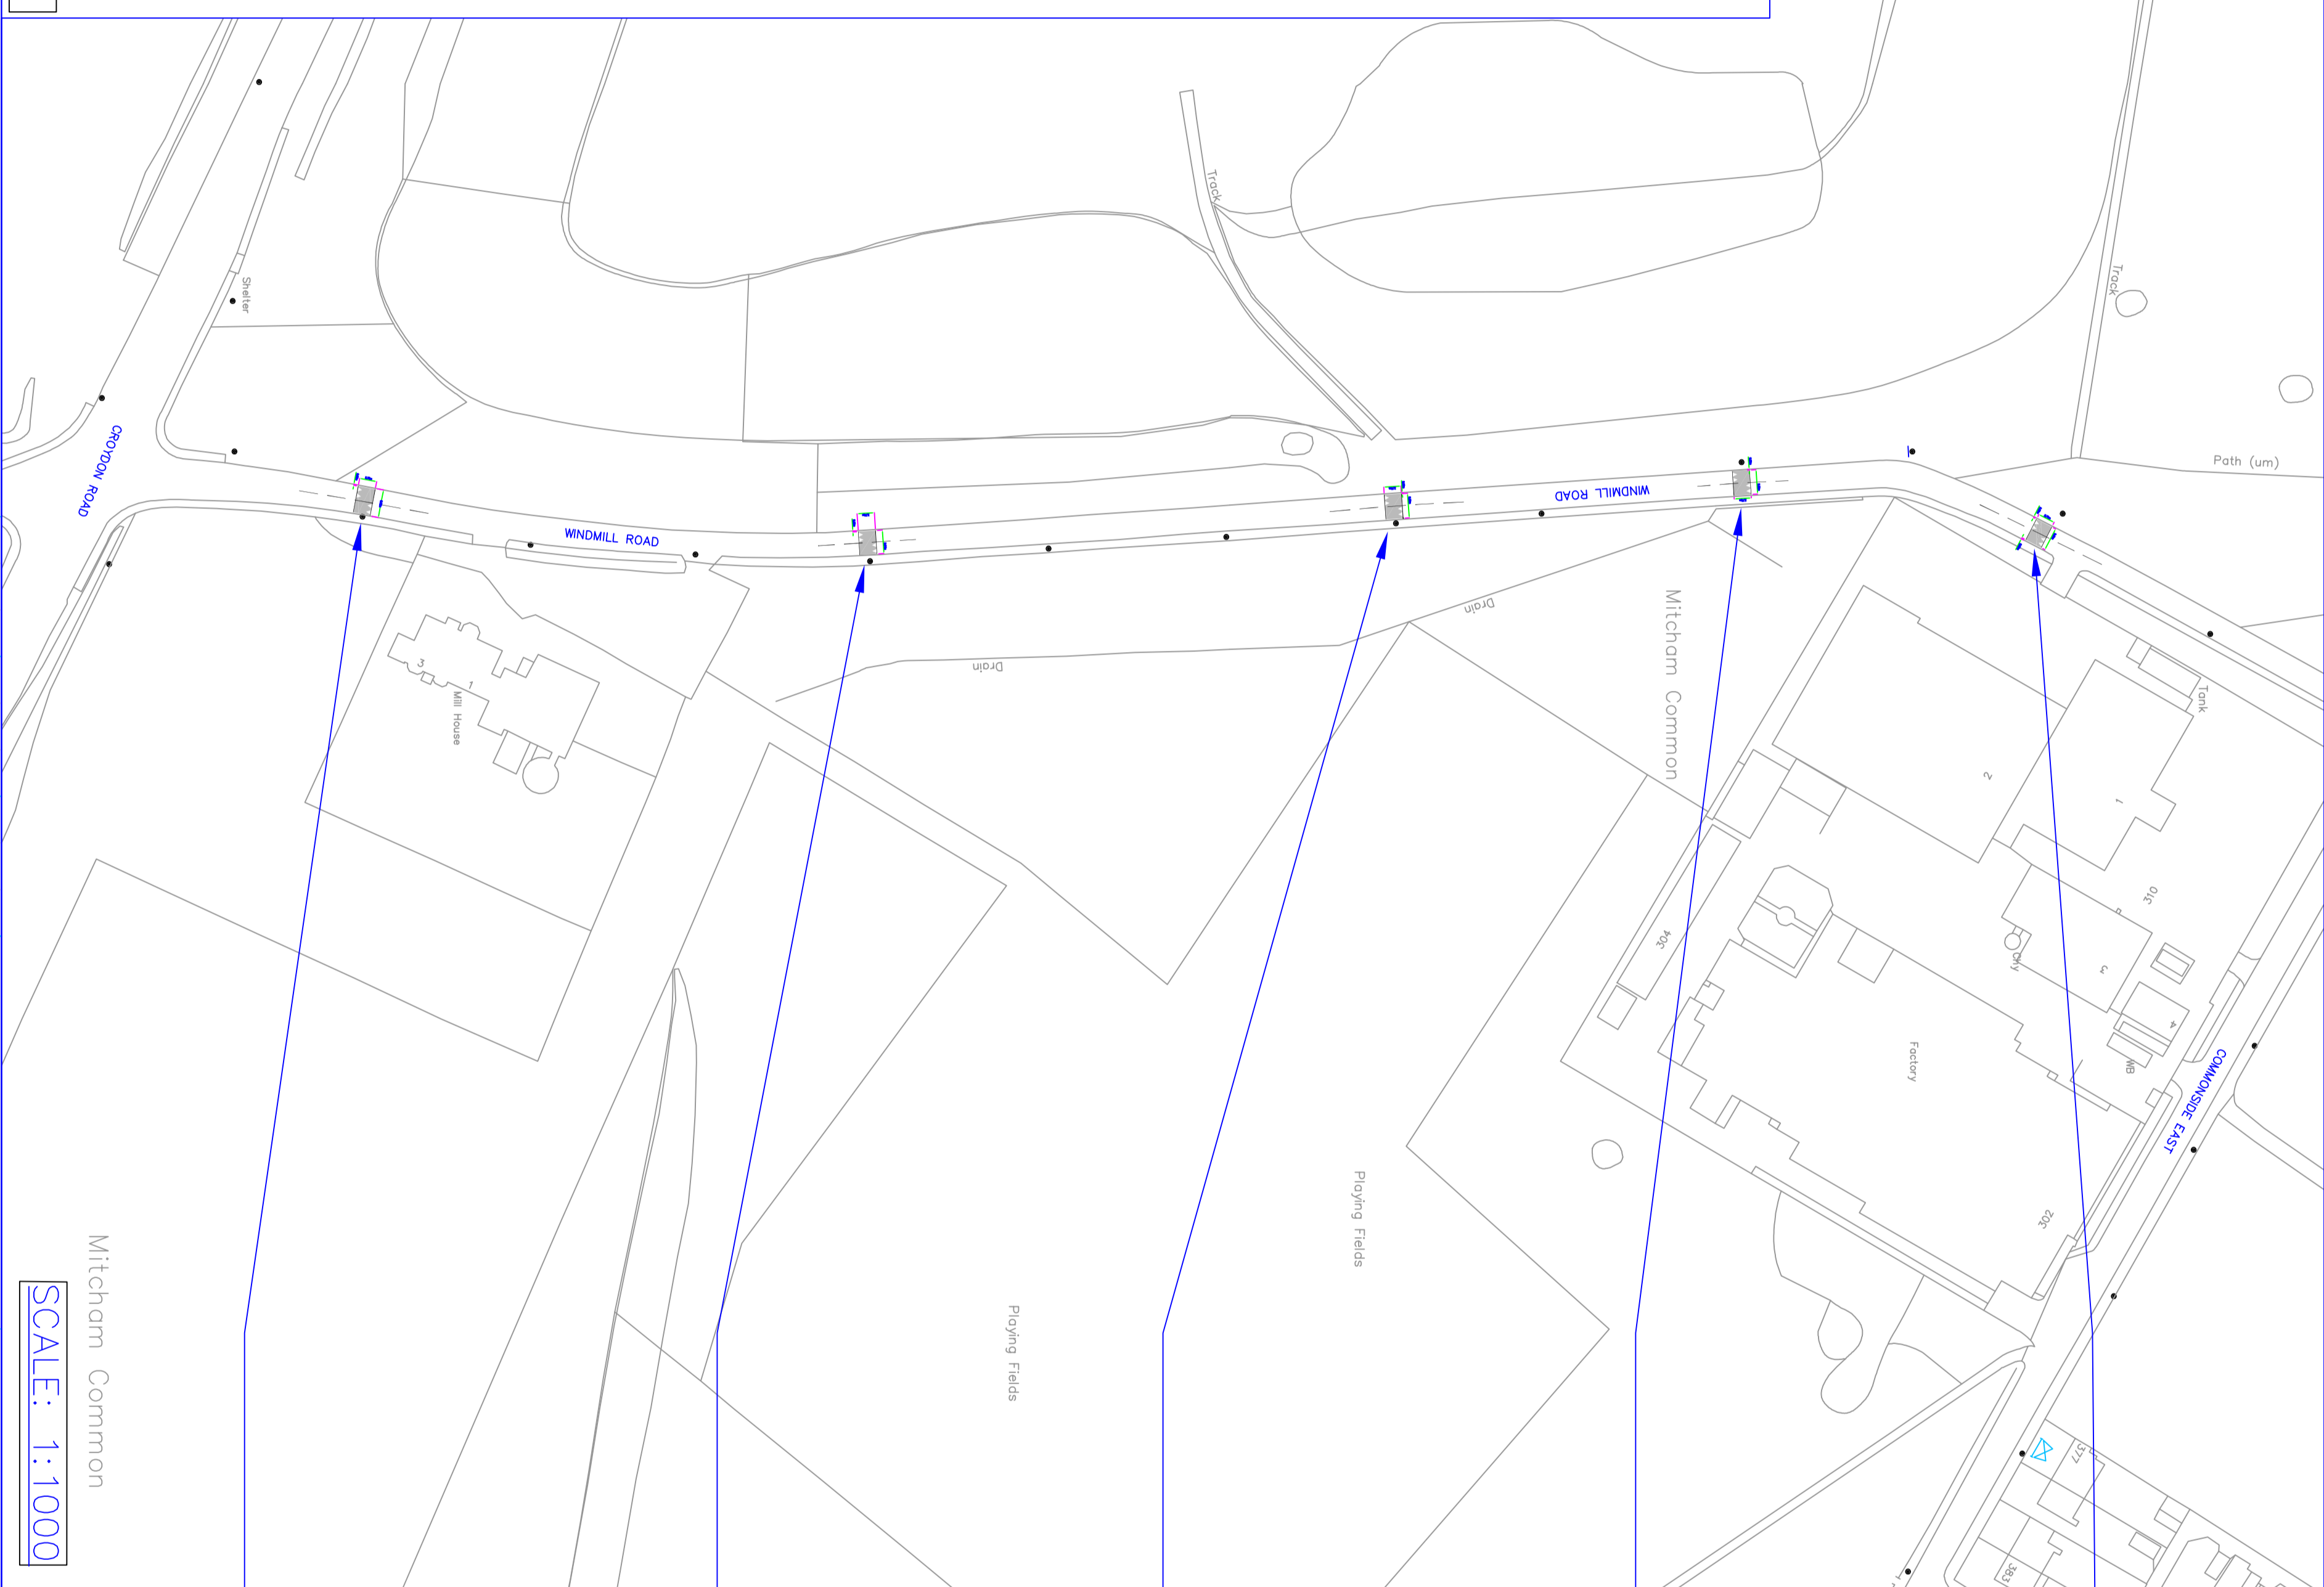


SCALE: 1:1000

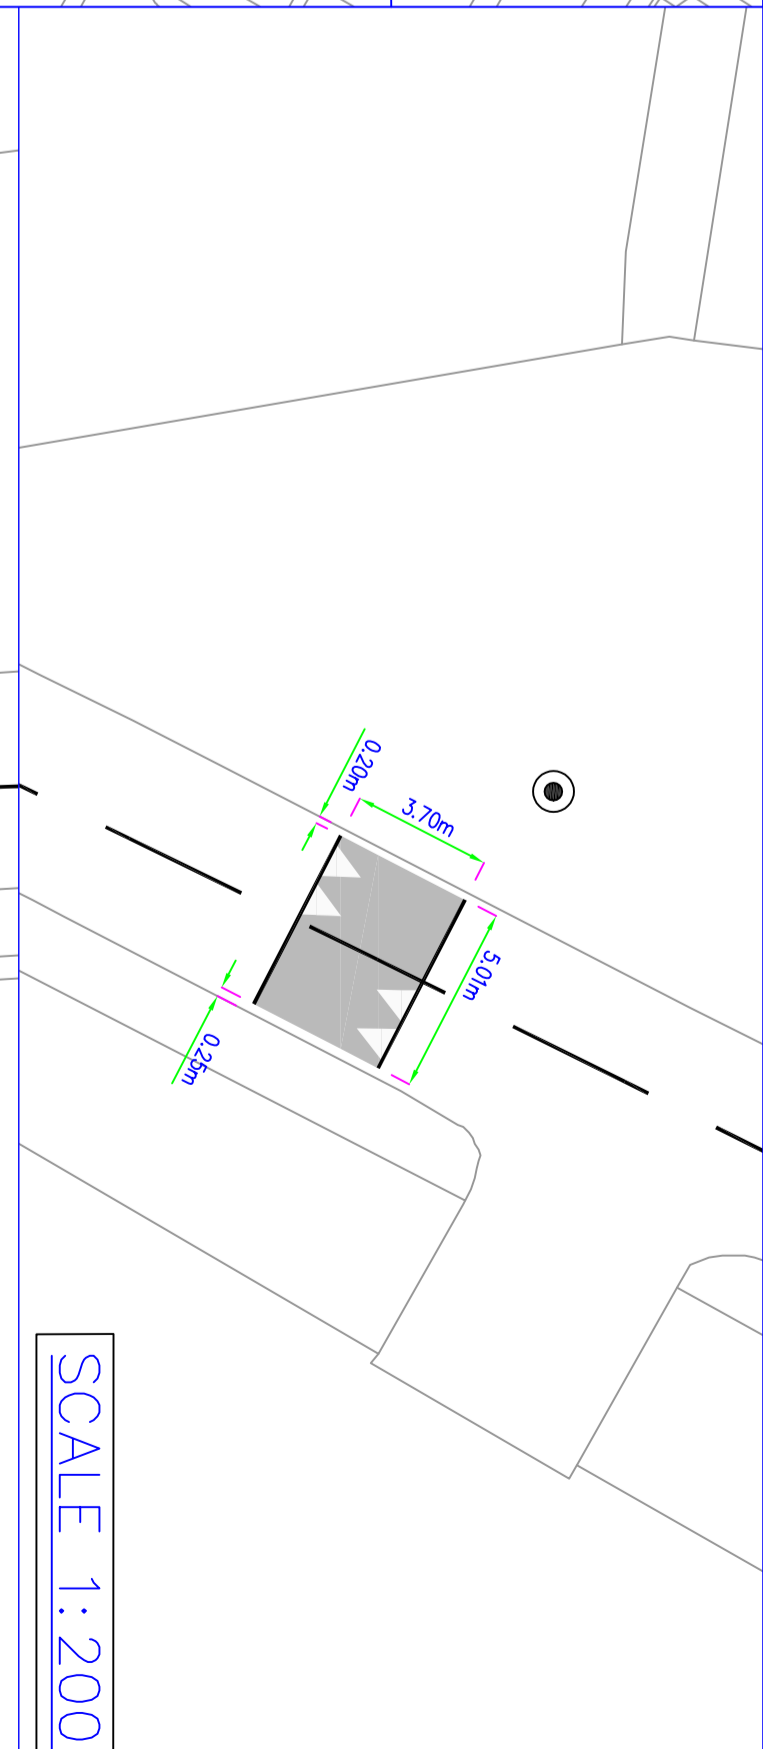


SCALE 1:200

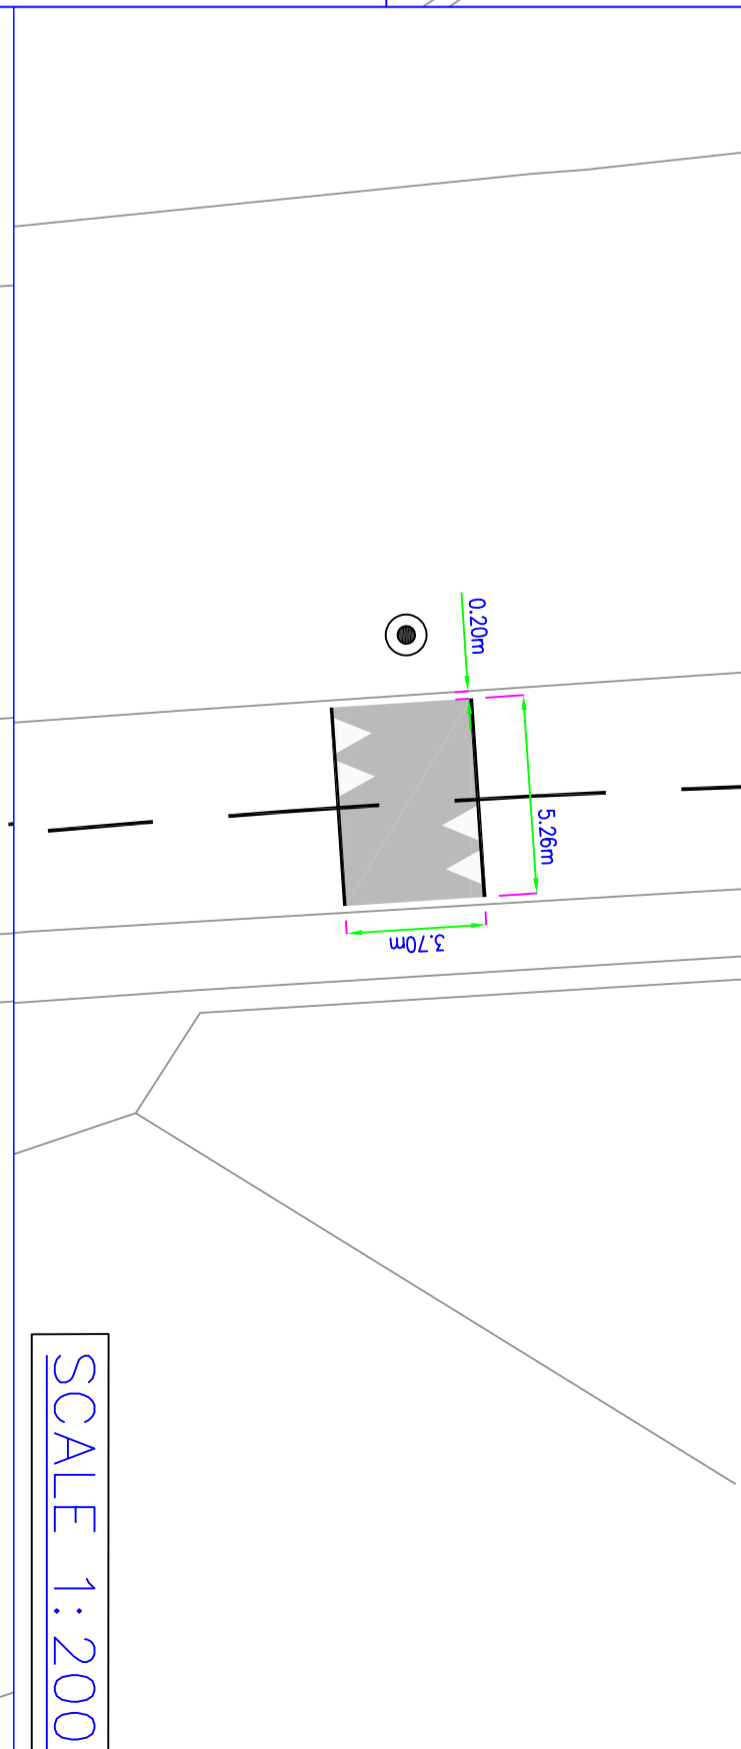


SCALE 1:200

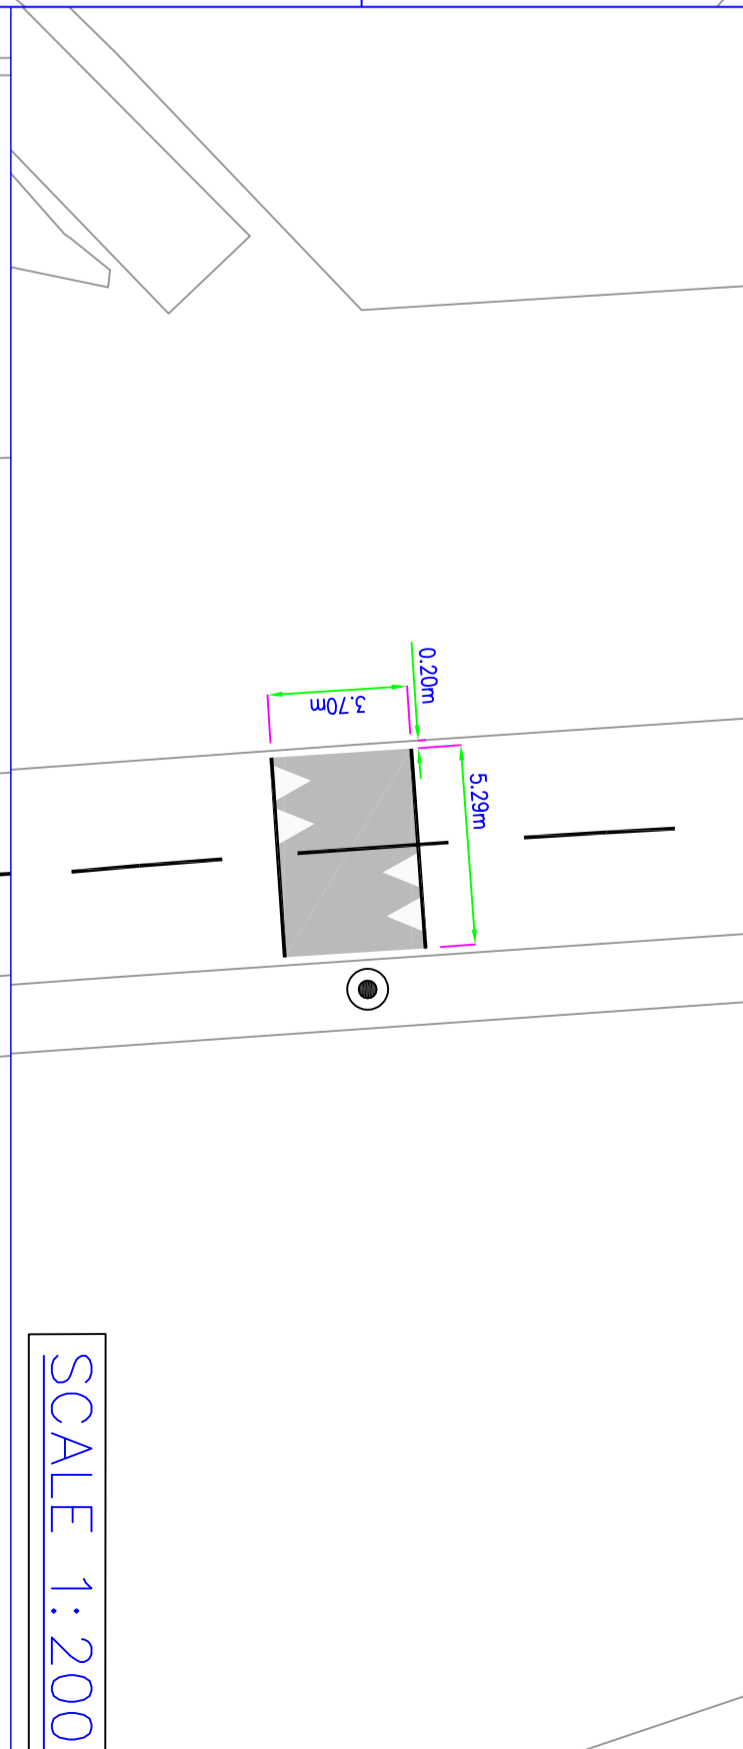

SCALE 1:200

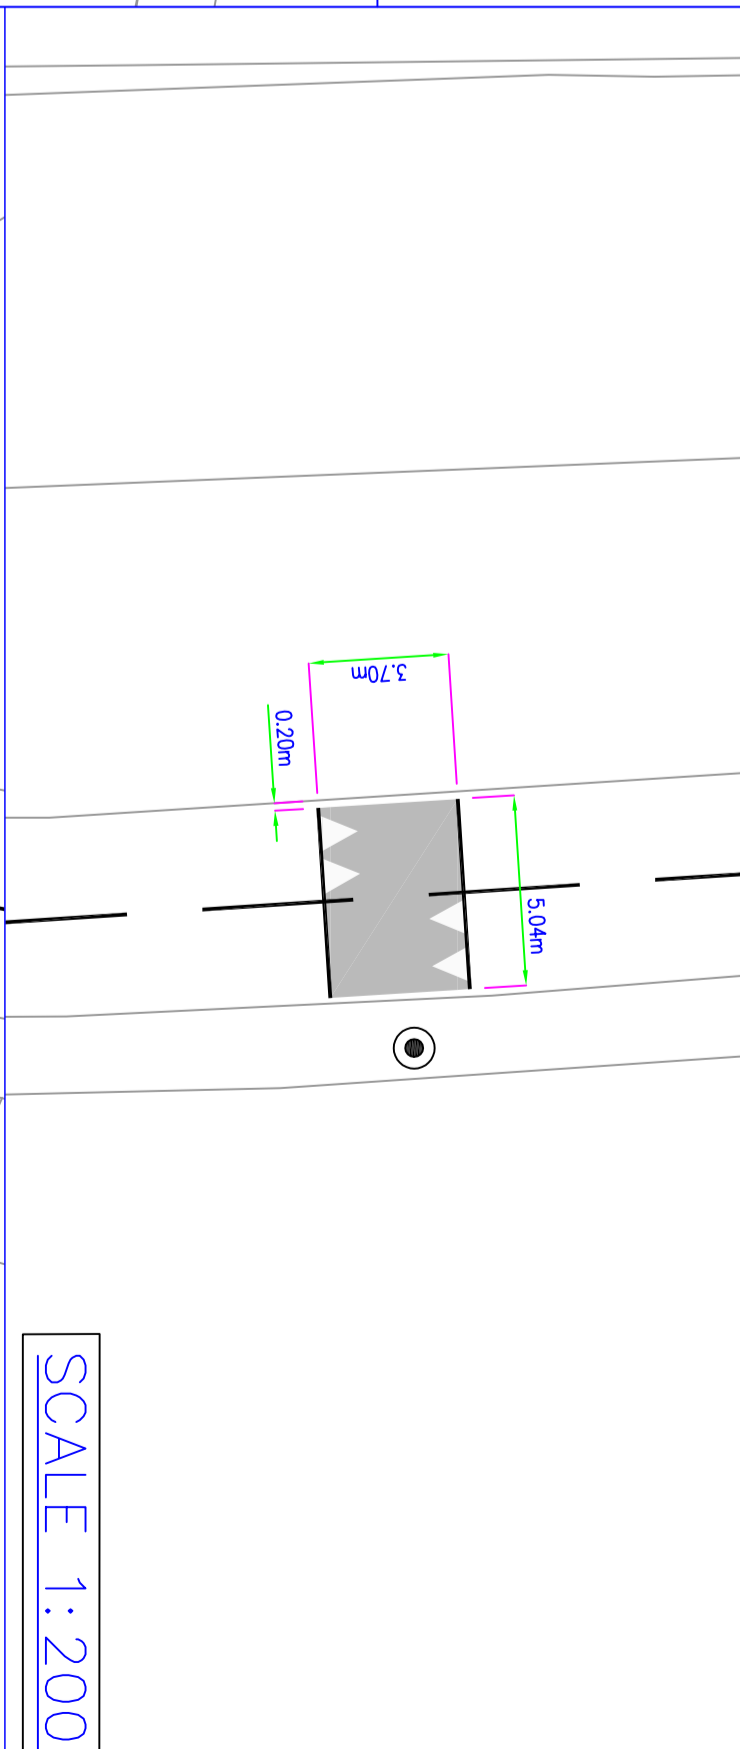

SCALE 1:200

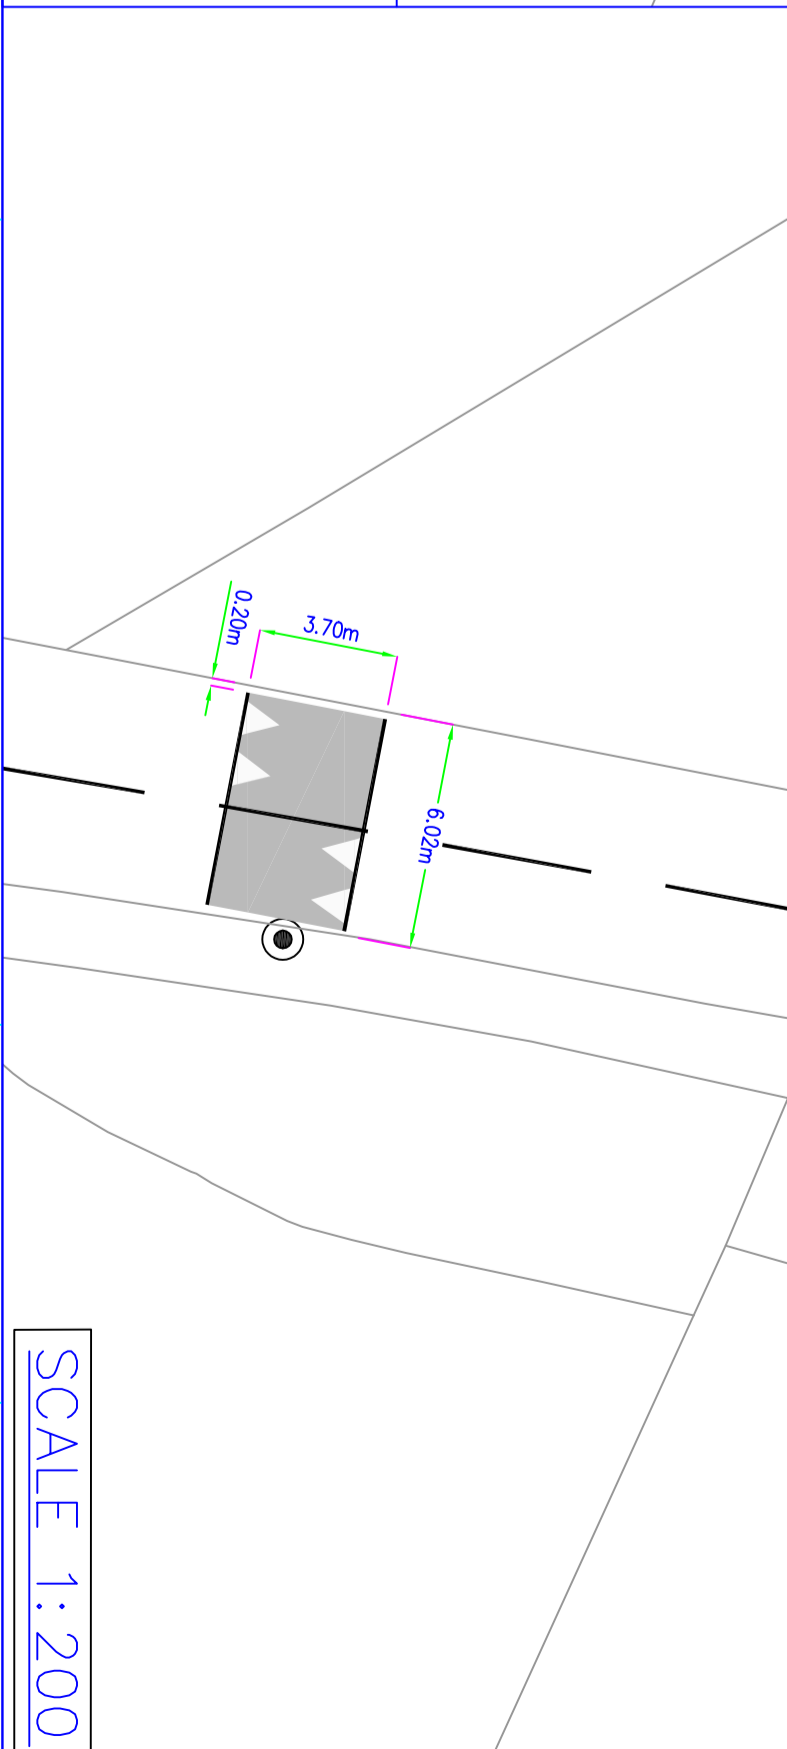

SCALE 1:200

Notes
Do not scale from this drawing

Rev.	Revisions	Drawn	Sig.	Date	Chkd.	Sig.	Date	App.	Sig.	Date



TRAFFIC & HIGHWAYS

Drawn by	Sig.	Date	Apr 2019
Checked by	Sig.	Date	
Approved by	Sig.	Date	

PROJECT
SAFETY IMPROVEMENT
WINDMILL ROAD

TITLE
GENERAL LAYOUT
PROPOSED SINUSOIDAL SPEED HUMPS

merton
Merton Civic Centre
London Road
Morden, Surrey
SM4 5DX
www.merton.gov.uk

Drawing No.
Z38-261-01

Revision
-

Classification
DRAFT

Scale
VARIOUS