



ENVIRONMENT AND REGENERATION DEPARTMENT
Chris Lee - Director



James McGinlay
Head of Sustainable Communities
London Borough of Merton
Merton Civic Centre
London Road
Morden SM4 5DX

Direct Line: 020 8545 3337
Fax: 020 8545 4865
Please ask for paul Atie
Date: 2 August 2019

Dear Resident / Business

Following the Council's decision to introduce the MP4 CPZ in Grasmere Avenue, I am writing to inform you that the works will start on 27 August 2019, and will be carried out by F M Conway Ltd on behalf of the Council.

DATE AND TIME OF WORKS

The works including street cleansing are programmed to start the week commencing 27 August 2019 for a period of 2 days, weather permitting. Work will be carried out between 8am and 4.30pm. To allow the works to be carried out as quickly as possible, temporary parking restrictions will be introduced. "No Parking" cones and signs will be in place to indicate the areas where parking would be prohibited. Vehicles would be allowed back into the road to park once the lining work is complete or after the working day. Offending vehicles run the risk of receiving a fine and possible relocation. Residents will not be allowed to park on the completed bays when the work is in progress during the day.

The information on how to apply for your permit will follow shortly. The Council is conscious of the inconvenience and the disruption that these works may cause and will endeavour to keep the impact to a minimum. We apologise in advance for any inconvenience that may be caused by these works.

FURTHER INFORMATION AND CONTACT DETAILS FOR THE WORKS:

FM Conway Ltd – Gus Smith (Signing Contractor): 07748632920

FM Conway Ltd – Tarkan Omer (Lining Contractor): 07880097106

Merton Council – Paul Atie 020 8545 3337

PAUL ATIE
COMMISSIONING TEAM
FUTURE MERTON
LONDON BOROUGH OF MERTON

Proposed Controlled Parking Zone (CPZ) MP4 - Grasmere Avenue.



ISSUE DATE : 2 AUGUST 2019

Dear Resident / Business,

The purpose of this leaflet is to update you of the outcome of the statutory consultation that was carried out between 9 and 31 May 2019 on the proposal to introduce MP4 Controlled Parking Zone (CPZ) to include Grasmere Avenue and Kenley Road (between Windermere Avenue and Circle Gardens), operational Monday to Sunday between 8.30am and 6.30pm.

The statutory consultation resulted in 30 representations with 1 representation in support (in agreement with proposed hours of operation of Monday to Sunday, between 8.30 and 6.30pm); 3 comments and 26 (from Kenley Road) against the proposed days of operation of the MP4 CPZ. Their objection is not against the introduction of a CPZ in Kenley Road, rather, they prefer to join MP1 CPZ which operates Monday to Friday, between 10am and 4pm. All representations received during the statutory consultation along with officer's recommendations were submitted to the Cabinet Member for Regeneration, Housing and Transport in June 2019. After careful consideration the following have been agreed:

- To proceed with the making of the relevant Traffic Management Orders (TMO) and the implementation of the proposed MP4 CPZ to include Grasmere Avenue operational Monday to Sunday, between 8.30am and 6.30pm.
- To proceed with making of relevant Traffic Management Orders (TMOs) for the implementation of the proposed 'At any time' waiting restrictions in Grasmere Avenue.
- To proceed with a statutory consultation to extend the existing MP1 CPZ to include Kenley Road (between Windermere Avenue and

Circle Gardens), operational Monday to Friday between 10am and 4pm.

What happens next

The final made TMO, which allows the restrictions to be implemented and administered, will be published in the London Gazette and the local newspaper shortly. Notices will also be placed on lamp columns in the affected areas. It is anticipated that the CPZ will come into operation on **9 September 2019**.

The report and the decision sheet can be viewed on the Council's website, www.merton.gov.uk/cpzmp4

Please see overleaf for details of the schedule of works.

MERTON PARK WARD COUNCILLORS

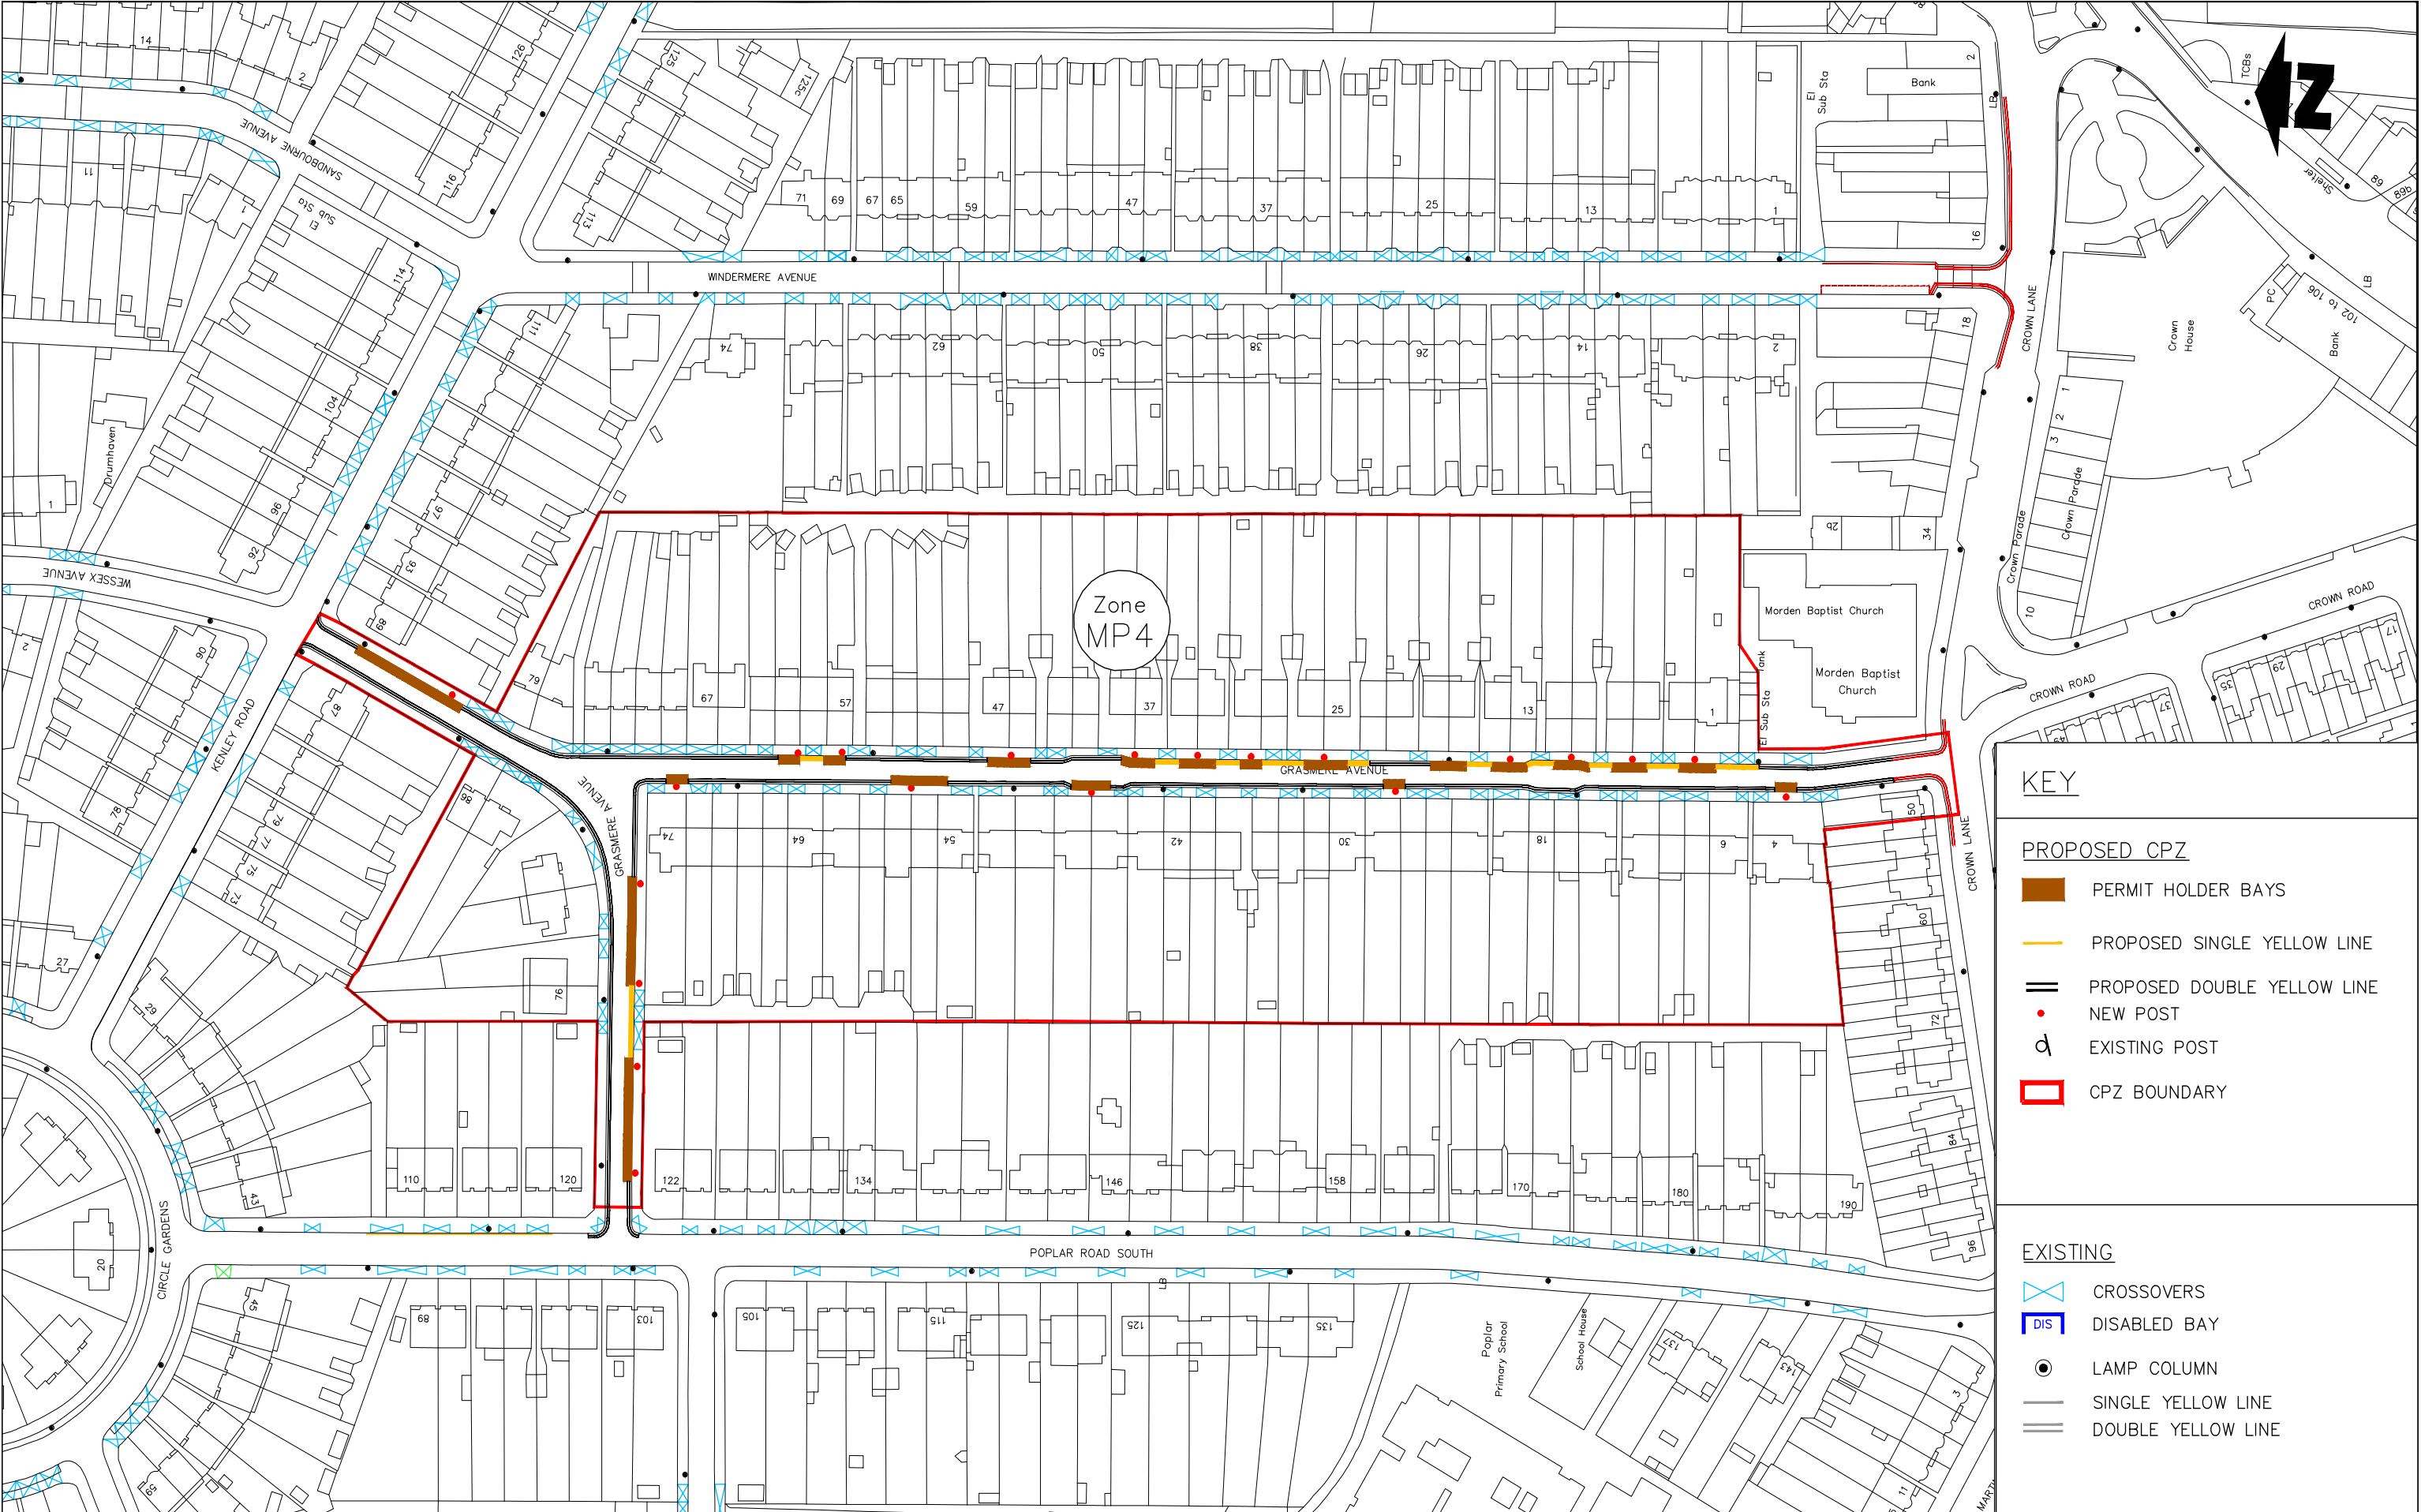
Cllr Peter Southgate
Phone 020 8542 2053
Email: peter.southgate@merton.gov.uk

Cllr Edward Foley
Phone: 0208 545 4026 ,
Email: edward.foley@merton.gov.uk

Cllr Dickie Wilkinson
Phone: 07905 103 686
Email: dickie.wilkinson@merton.gov.uk

Cabinet Member for Regeneration, Housing and Transport.

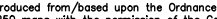

Cllr Martin Whelton
Phone: 020 8545 3425
Email: martin.whelton@merton.gov.uk



KEY

- PROPOSED CPZ
- PERMIT HOLDER BAYS
 - PROPOSED SINGLE YELLOW LINE
 - PROPOSED DOUBLE YELLOW LINE
 - NEW POST
 - EXISTING POST
 - CPZ BOUNDARY

- EXISTING
- CROSSOVERS
 - DISABLED BAY
 - LAMP COLUMN
 - SINGLE YELLOW LINE
 - DOUBLE YELLOW LINE

| | | | | | | | | | | | | | | | | | | | | | | | | | | | | | | |
|----------------|----------------|------|-----------|-------|------|------|-------|------|------|------|------|------|--|---|----------|-----|------|------|------------|--|------|------|-------------|--|------|------|---|---|-------------|------------|
| Notes | Rev. | Date | Revisions | Drawn | Sig. | Date | Chkd. | Sig. | Date | App. | Sig. | Date | <div><div><div>Sustainable Communities</div><div>environment & regeneration</div></div></div> <div>TRAFFIC & HIGHWAYS</div> | <div>Reproduced from/based upon the Ordnance Survey's 1:1250 maps with the permission of the Controller of H.M.S.O., Crown Copyright Reserved. Unauthorised reproduction infringes Crown copyright and may lead to prosecution or civil proceedings. London Borough of Merton 100019259 >>YEAR<<</div> <table><tr><td>Drawn by</td><td>JLN</td><td>Sig.</td><td>Date</td></tr><tr><td>Checked by</td><td></td><td>Sig.</td><td>Date</td></tr><tr><td>Approved by</td><td></td><td>Sig.</td><td>Date</td></tr></table> | Drawn by | JLN | Sig. | Date | Checked by | | Sig. | Date | Approved by | | Sig. | Date | <div>PROJECT</div> <div>Controlled Parking Zones (CPZ's)</div> <div>TITLE</div> <div>GRASSMERE AVENUE</div> <div>Mon - Sun</div> <div>8.30am - 6.30pm</div> | <div><div>Merton Civic Centre</div><div>London Road</div><div>Morden, Surrey</div><div>SM4 5DX</div><div>www.merton.gov.uk</div></div> | Drawing No. | Z78-356-02 |
| | Drawn by | JLN | Sig. | Date | | | | | | | | | | | | | | | | | | | | | | | | | | |
| | Checked by | | Sig. | Date | | | | | | | | | | | | | | | | | | | | | | | | | | |
| | Approved by | | Sig. | Date | | | | | | | | | | | | | | | | | | | | | | | | | | |
| | Revision | - | | | | | | | | | | | | | | | | | | | | | | | | | | | | |
| Classification | Implementation | | | | | | | | | | | | | | | | | | | | | | | | | | | | | |
| Scale | 1:1000 | | | | | | | | | | | | | | | | | | | | | | | | | | | | | |
| | | | | | | | | | | | | | | | | | | | | | | | | | | | | | | |