



**ENVIRONMENT AND REGENERATION DEPARTMENT**  
Chris Lee - Director



James McGinlay  
Head of Sustainable Communities  
London Borough of Merton  
Merton Civic Centre  
London Road  
Morden SM4 5DX

*Direct Line:* 020 8545 3337  
*Fax:*  
Please ask for Paul Atie  
*Date:* 25 April 2021

**Dear Resident / Business**

Following the Council's decision to extend the RPC1 CPZ to include part of Hillview and Cranford Close, please be advised that the works will start on 14 April 2021, and will be carried out by F M Conway Ltd on behalf of the Council. .

**DATE AND TIME OF WORKS**

The works including street cleansing are programmed to start the week commencing 14 April 2021 for a period of 2 days, weather permitting. Work will be carried out between 8am and 4.30pm. To allow the works to be carried out as quickly as possible, temporary parking restrictions will be introduced. "No Parking" cones and signs will be in place to indicate the areas where parking would be prohibited.

While work is being undertaken in your street, we request that you park your car in the existing permit parking bays in Maycross Avenue, Arundel Avenue and Leamington Avenue and display the yellow card provided on the dashboard of your vehicle (if you have more than two cars, please find alternative parking space for the third car. By doing so, this will keep the road free of parked vehicles allowing a smooth transition of the works. Vehicles would be allowed back into the road to park once the lining work is complete or after the working day. Offending vehicles run the risk of receiving a fine and possible relocation. Residents will not be allowed to park on the completed bays when the work is in progress during the day.

The information on how to apply for your permit will follow shortly (roads included in the CPZ only).

we are conscious of the inconvenience and the disruption that these works may cause and will endeavour to keep the impact to a minimum. We apologise in advance for any inconvenience that may be caused by these works.

**FURTHER INFORMATION AND CONTACT DETAILS FOR THE WORKS:**

FM Conway Ltd – Gus Smith (Signing Contractor): 07748632920

FM Conway Ltd – Tarkan Omer (Lining Contractor): 07880097106

Merton Council – Barry Copestake 020 8545 3840

**PAUL ATIE  
COMMISSIONING TEAM  
FUTURE MERTON  
LONDON BOROUGH OF MERTON**

**Proposed Controlled Parking Zone  
(CPZ) RPC1 Extension - Hillview Area**



ISSUE DATE : 25 MARCH 2021

**Dear Resident / Business**

This leaflet is to update you of the outcome of the statutory consultation that was carried out between 26th November and 24 December 2020 on the proposals to extend the existing Controlled Parking Zone (CPZ) 'RPC1' to include Hillview, Heights Close and Cranford Close and operational Monday to Friday between Noon and 1pm.

The statutory consultation resulted in 21 representations received (after removing duplicates), 7 representations in support; 3 comments and 11 against the proposed extension to the CPZ (5 representations from Hillview, 4 in support, 1 against; 6 representations from Cranford Close, 2 in support, 2 Comments, 2 against; 9 representations from Height Close, 1 in support, 8 against and 1 comment from outside the area). The majority of those who are against are from Height Close. All representations received during the statutory consultation along with officer's recommendations were reported to the Cabinet Member for Regeneration, Housing and Climate Emergency in March 2021. After careful consideration the following have been agreed:

- Agrees to proceed with the making of the relevant Traffic Management Orders (TMO) and the implementation of the proposed RPC1 CPZ to include Hillview, and Cranford Close and operational Monday to Friday between Noon and 1pm.
- Agrees to exclude Height Close from the proposed RPC1 CPZ extension.
- Agrees to proceed with the making of the relevant Traffic Management Orders (TMO) and the implementation of the 'At any time' waiting restrictions.

- Agrees to exercise his discretion not to hold a public inquiry on the consultation process.

**What happens next**

The final made TMO, which allows the restrictions to be implemented and administered, will be published in the London Gazette and the local newspaper shortly. Notices will also be placed on lamp columns in the affected areas. It is anticipated that the CPZ will come into operation on **26 April 2021**.

The report and the decision sheet can be viewed on the Council's website, [www.merton.gov.uk/cpzrpc1](http://www.merton.gov.uk/cpzrpc1)

**Please see overleaf for details of the schedule of works.**

**VILLAGE WARD COUNCILLORS**

**Cllr Thomas Barlow**  
Tel - 020 8545 3396  
Email: [thomas.barlow@merton.gov.uk](mailto:thomas.barlow@merton.gov.uk)

**Cllr Andrew Howard**  
Tel - 020 8545 3396  
Email: [andrew.howard@merton.gov.uk](mailto:andrew.howard@merton.gov.uk)

**Cllr Najeeb Latif**  
Tel - 020 8545 3396  
Email: [najeed.latif@merton.gov.uk](mailto:najeed.latif@merton.gov.uk)

Cabinet Member for Regeneration, Housing and Climate Emergency.

**Cllr Martin Whelton**  
Tel: 020 8545 3425  
Email: [martin.whelton@merton.gov.uk](mailto:martin.whelton@merton.gov.uk)

(The contact details of Ward Councillors are provided for information purposes only)



**KEY**

**EXISTING**


- CROSSOVERS
- PERMIT HOLDER BAY
- DISABLED BAY
- LAMP COLUMN
- SINGLE YELLOW LINE
- DOUBLE YELLOW LINE

**PROPOSED CPZ**

- PERMIT HOLDER BAY
- CPZ BOUNDARY
- PROPOSED SINGLE YELLOW LINE
- PROPOSED DOUBLE YELLOW LINE
- PROPOSED SIGN

**Scheme Ref. Permit Holder Signs**

Sign Ref. PE01N01	x-height	20.0
Letter colour BLACK	SIGN FACE	
Background WHITE	Width	390mm
Border BLACK	Height	250mm
Material Class Ref 2 (12899-1:2001)	Area	0.10sq.m

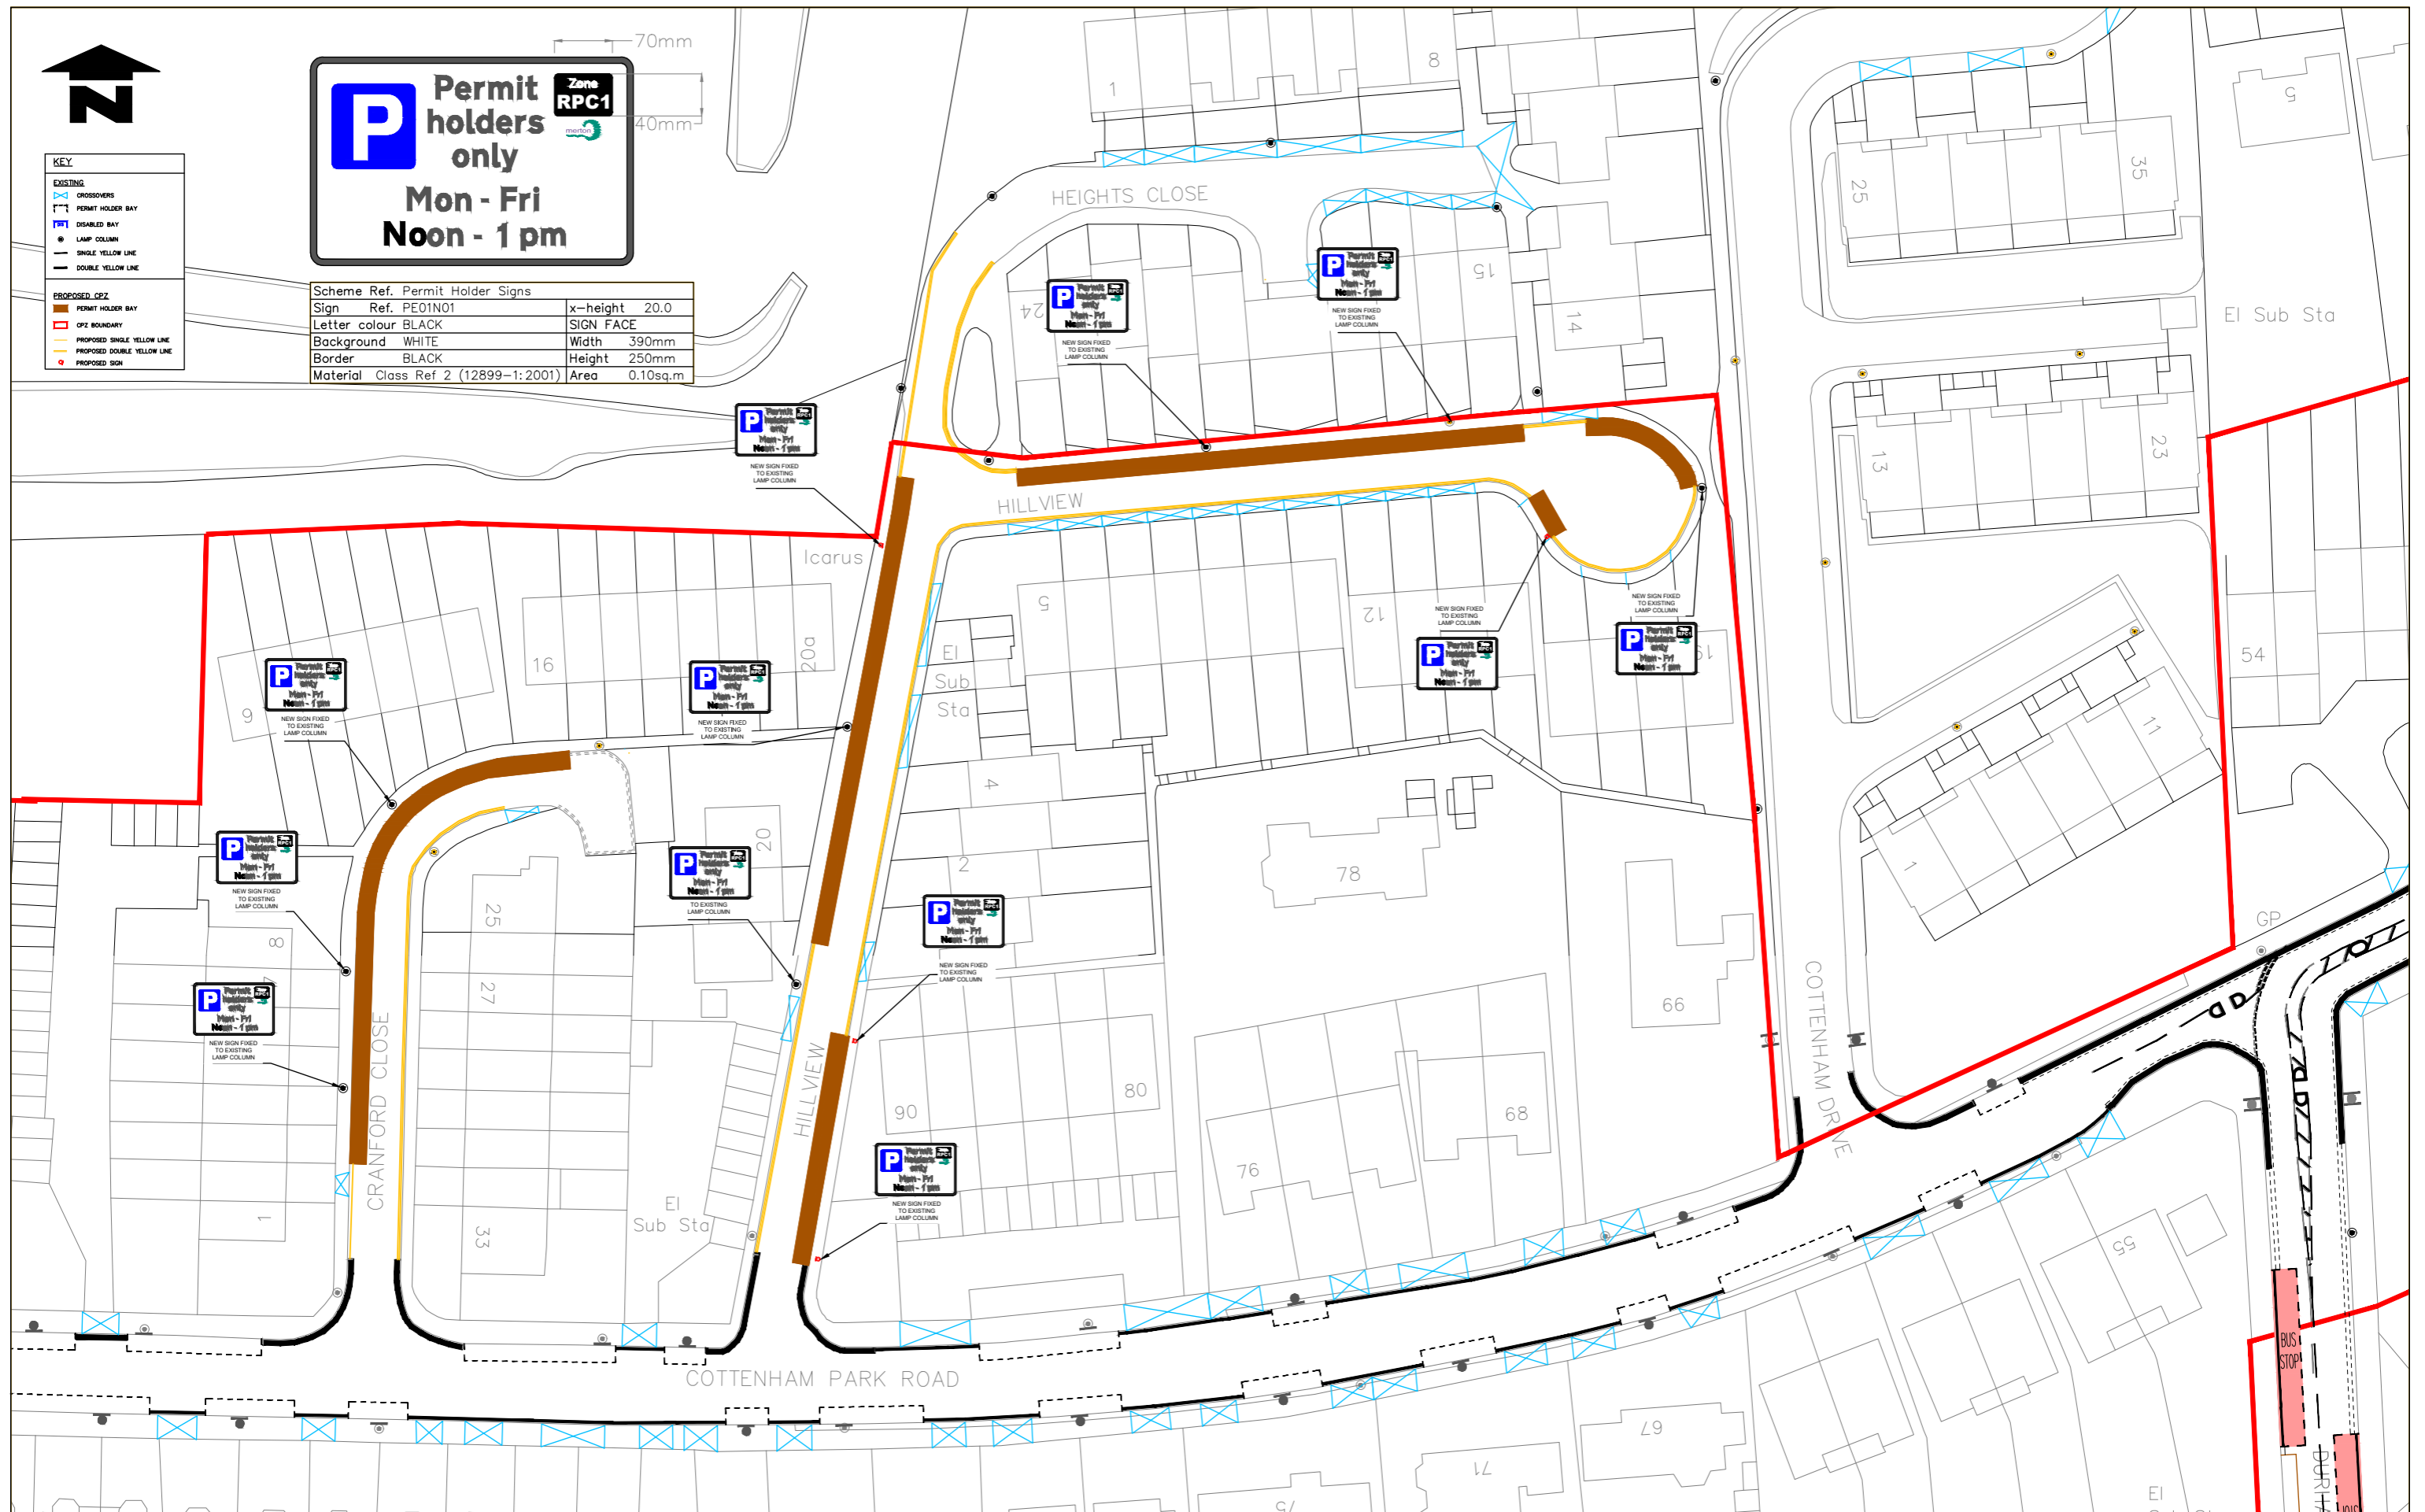

**Notes**  
Do not RESIDENT IN FAVOUR OF CPZ  
  
RESIDENT OBJECTION TO CPZ

Rev	Revisions	Drawn	Sig	Date	Chkd	Sig	Date	App	Sig	Date

**Sustainable Communities**  
environment & regeneration

**TRAFFIC & HIGHWAYS**

Reproduced from/based upon the Ordnance Survey's 1:1250 maps with the permission of the Controller of H.M.S.O., Crown Copyright Reserved. Unauthorised reproduction infringes Crown copyright © and may lead to prosecution or civil proceedings. London Borough of Merton 100019259 2005

Drawn by	Sig	Date
TJ		07 May 2020
Checked by	Sig	Date
Approved by	Sig	Date

**PROJECT**  
Controlled Parking Zones (CPZ's)

**TITLE**  
CRANFORD RISE AND HILL VIEW

**merton**

Merton Civic Centre  
London Road  
Morden, Surrey  
SM4 5DX  
www.merton.gov.uk

Drawing No.	Z78-366-01
Revision	D
Classification	CONSULTATION
Scale	1: 500