



ENVIRONMENT AND REGENERATION DEPARTMENT
Chris Lee - Director



James McGinlay
Head of Sustainable Communities
London Borough of Merton
Merton Civic Centre
London Road
Morden SM4 5DX

Direct Line: 020 8545 3840
Fax: 020 8545 4865
Please ask for Barry Copestake
Date: 20 March 2019

Dear Resident / Business

Following the Council's decision to introduce the MTC1 CPZ in the Love Lane area, I am writing to inform you that the works will start on 1 April 2019, and will be carried out by F M Conway Ltd on behalf of the Council.

DATE AND TIME OF WORKS

The works including street cleansing are programmed to start the week commencing 1 April 2019 for a period of 5 days, weather permitting. Work will be carried out between 8am and 4.30pm. To allow the works to be carried out as quickly as possible, temporary parking restrictions will be introduced. "No Parking" cones and signs will be in place to indicate the areas where parking would be prohibited. By doing so, this will keep the roads free of parked vehicles allowing a smooth transition of the works. Vehicles would be allowed back into the road to park once the lining work is complete or after the working day. Offending vehicles run the risk of receiving a fine and possible relocation. Notices and cones will be placed in your road 12 – 48hrs prior to work being undertaken.

SCHEDULE OF WORKS: The work schedule of when your road will be marked is shown below.

1. Love Lane, Westfield Road and Peartree Close 1 April.
2. Raleigh Gardens and Tarffy's How 2 April
3. De Arn Gardens and Walnut Tree Avenue 3 April.

The information on how to apply for your permit will follow shortly. For permit related issues please contact Parking Services on 020 8545 4661. The Council is conscious of the inconvenience and the disruption that these works may cause and will endeavour to keep the impact to a minimum. We apologise in advance for any inconvenience that may be caused by these works.

FURTHER INFORMATION AND CONTACT DETAILS FOR THE WORKS:

- FM Conway Ltd – Gus Smith (Signing Contractor): 07748632920
- FM Conway Ltd – Tarkan Omer (Lining Contractor): 07880097106
- Merton Council – Barry Copestake 020 8545 3840

**BARRY COPESTAKE
COMMISSIONING TEAM
FUTURE MERTON
LONDON BOROUGH OF MERTON**

**Proposed Controlled Parking Zone
(CPZ) MTC1 - Love Lane area.**



ISSUE DATE : 20 MARCH 2019

Dear Resident / Business

This leaflet is to update you of the outcome of the statutory consultation that was carried out between 1 and 22 February 2019 on the proposals to extend MTC1 Controlled Parking Zone (CPZ) to include Love Lane (between its junction with Western Road and No.47 Love Lane), Raleigh Gardens, Westfield Road, Pear Tree Close, Taffy's How, De'Arn Gardens and Walnut Tree Avenue, operational Monday to Saturday between 8.30am and 6.30pm.

The statutory consultation resulted in 9 representations which include 4 in support, 2 objections and 3 raising concern with the proposed scheme should it be introduced. All representations received during the statutory consultation along with officer's recommendations were reported to the Cabinet Member for Member for Regeneration, Housing and Transport in March 2019. After careful consideration the following have been agreed:

To proceed with the making of the relevant Traffic Management Orders (TMO) and the implementation of the proposed MTC1 CPZ to include Love Lane (between its junction with Western Road and No.47 Love Lane), Raleigh Gardens, Westfield Road, Pear Tree Close, Taffy's How, De'Arn Gardens and Walnut Tree Avenue, operational Monday to Saturday between 8.30am and 6.30pm.

What happens next

The final made TMO, which allows the restrictions to be implemented and administered, will be published in the London Gazette and the local newspaper shortly. Notices will also be placed on lamp columns in the affected areas. It is anticipated that the CPZ will come into operation on **13 May 2019**.

The report and the decision sheet can be viewed on the Council's website, www.merton.gov.uk/cpzmtc1

Please see overleaf for details of the schedule of works.

CRICKET GREEN WARD COUNCILLORS

Cllr Rebecca Lanning
Phone - 07522 126 944
Email: rebecca.lanning@merton.gov.uk

Cllr Russell Makin
Phone - 020 8640 1538
Email: russell.makin@merton.gov.uk

Cllr Owen Pritchard
Phone - 020 8545 3424
Email: owen.pritchard@merton.gov.uk

Cabinet Member for Regeneration, Transport and Housing.

Cllr Martin Whelton
Phone: 020 8545 3425
Email: martin.whelton@merton.gov.uk

(The contact details of Ward Councillors are provided for information purposes only)



KEY


PROPOSED

- PERMIT HOLDER BAY
- SHARED USE BAY
- DOUBLE YELLOW LINE
- SIGN POST
- CPZ BOUNDARY

EXISTING

- CROSSOVERS
- DISABLED BAY
- SINGLE YELLOW LINE
- DOUBLE YELLOW LINE
- LAMP COLUMN
- PRIVATE ROAD

Notes
Do not scale from this drawing

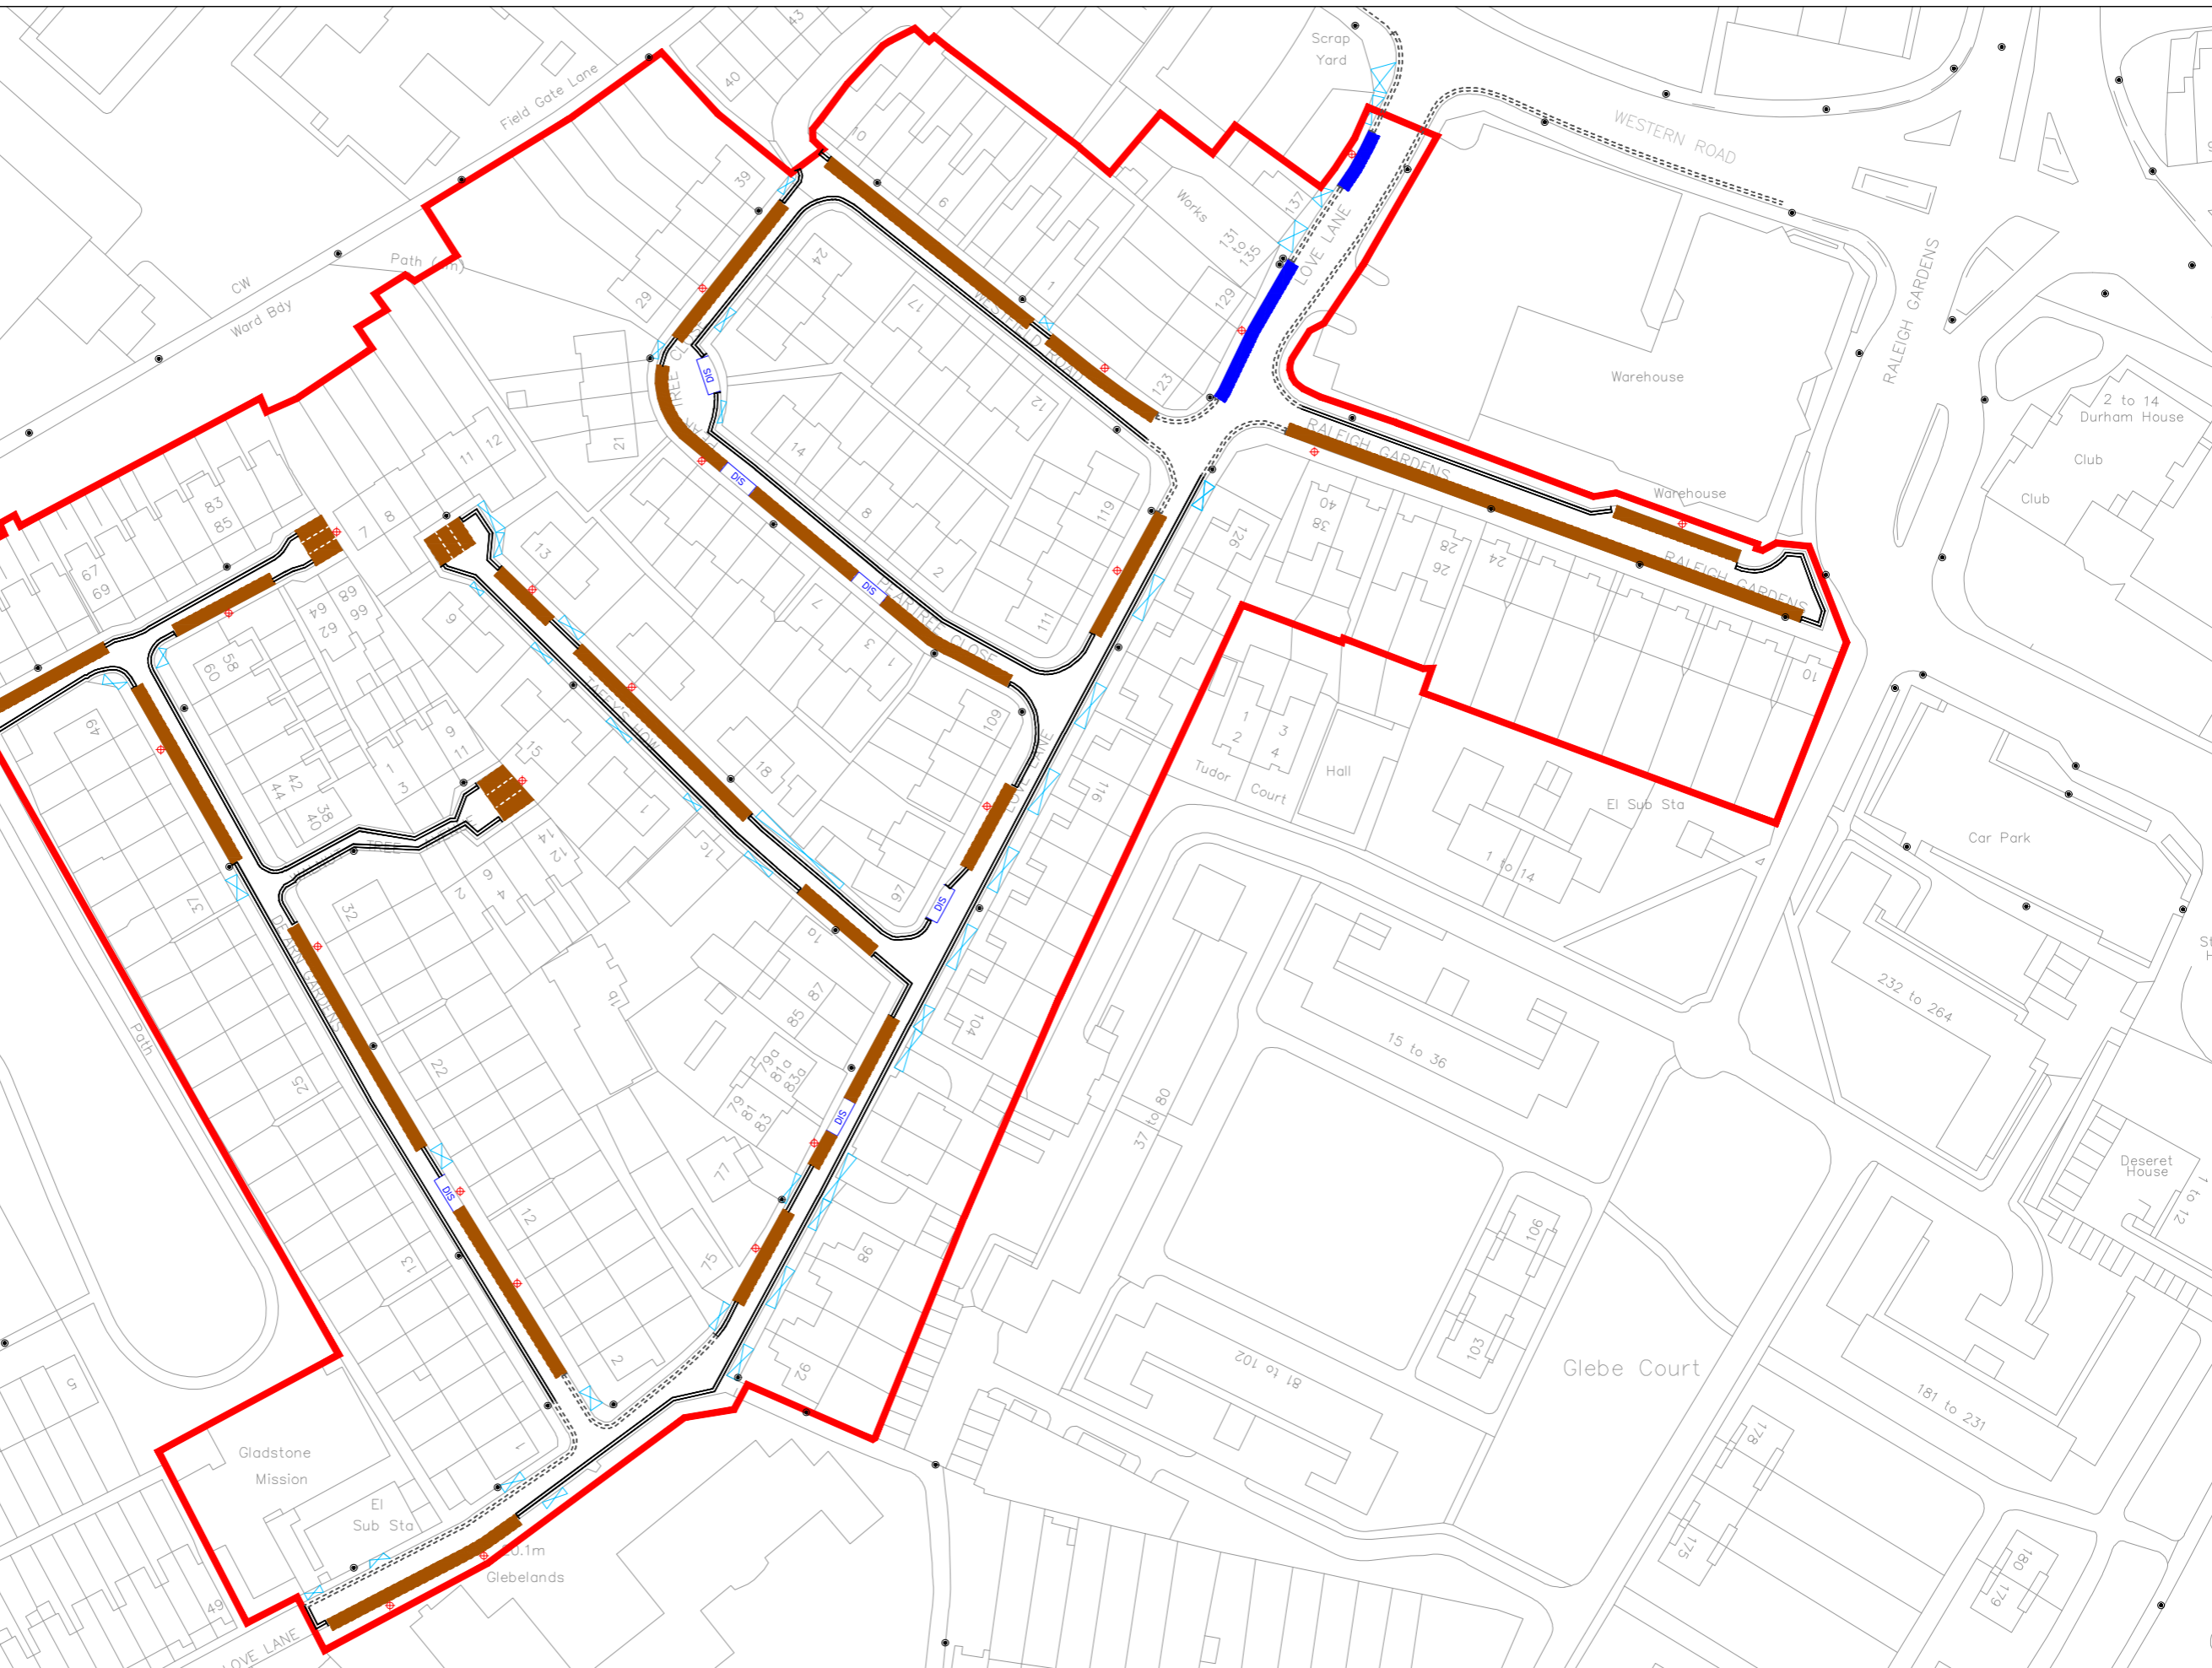

Rev.	Revisions	Drawn	Sig.	Date	Chkd.	Sig.	Date	App.	Sig.	Date

TRAFFIC & HIGHWAYS

Reproduced from/based upon the Ordnance Survey's 1:1250 maps with the permission of the Controller of H.M.S.O., Crown Copyright Reserved. Unauthorized reproduction infringes Crown copyright © and may lead to prosecution or civil proceedings. London Borough of Merton 100019259

Drawn by JLN	Sig.	Date Aug 2017
Checked by	Sig.	Date
Approved by	Sig.	Date

PROJECT
CONTROLLED PARKING ZONES

TITLE
MTC1 DESIGN LAYOUT

Merton Civic Centre
London Road
Morden, Surrey
SM4 5DX
www.merton.gov.uk

Drawing No.
Z78-350-01

Revision

Classification
IMPLEMENTATION

Scale
NTS