


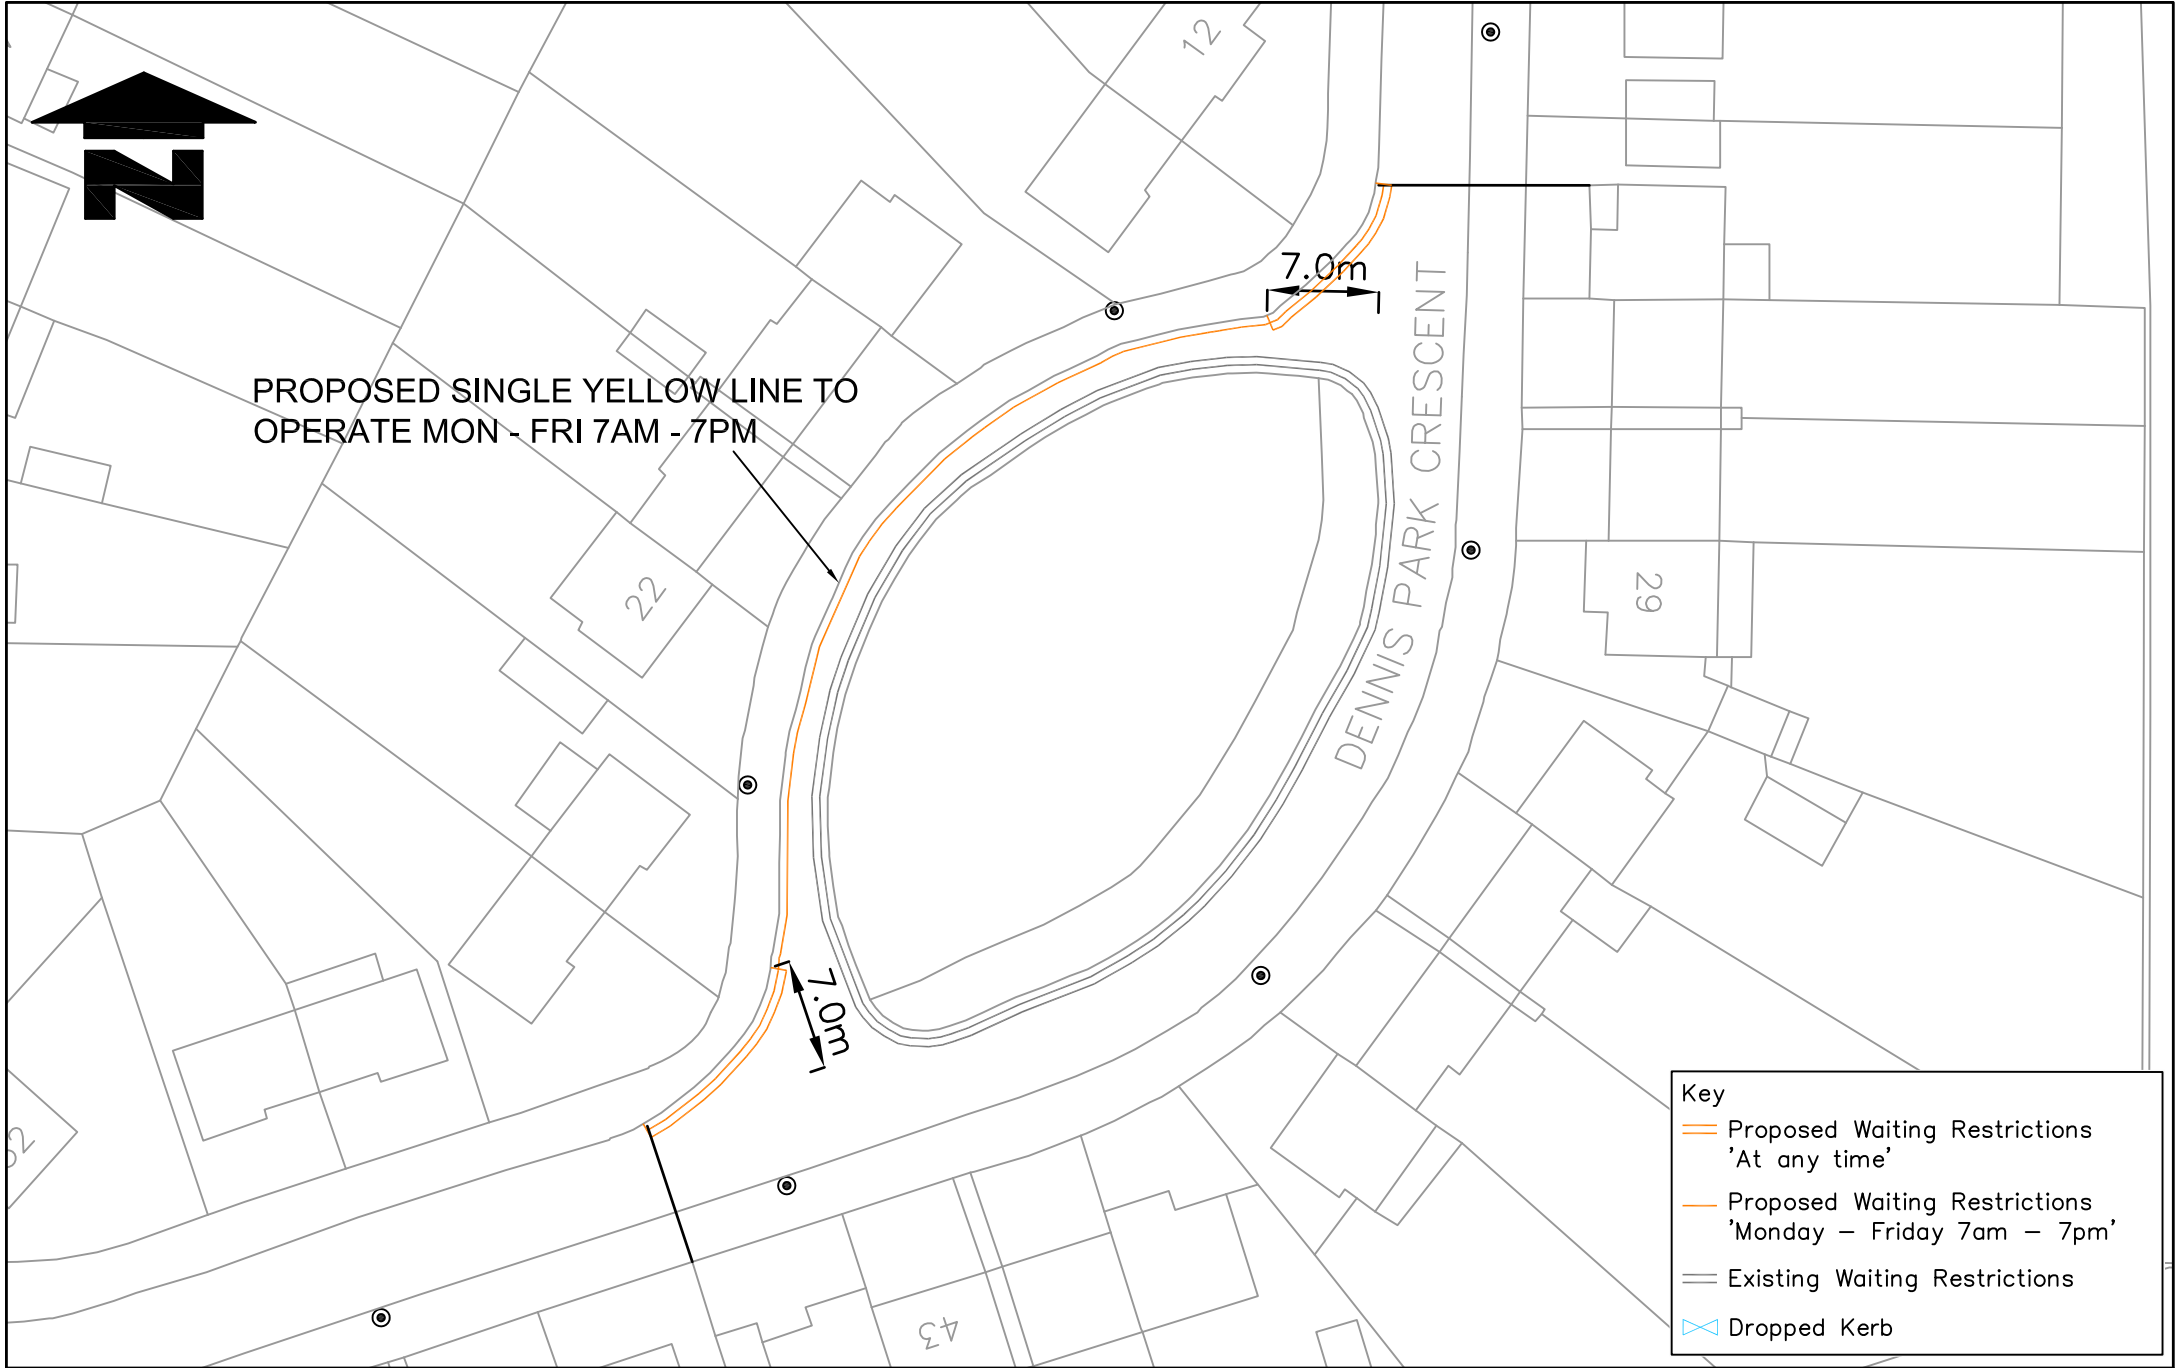

PROPOSED SINGLE YELLOW LINE TO OPERATE MON - FRI 7AM - 7PM



**Key**

- Proposed Waiting Restrictions 'At any time'
- Proposed Waiting Restrictions 'Monday – Friday 7am – 7pm'
- Existing Waiting Restrictions
- △ Dropped Kerb

**Notes**  
Do not scale from this drawing

| Rev. | Revisions | Drawn | Slg. | Date | Chkd. | Slg. | Date | App. | Slg. | Date |
|------|-----------|-------|------|------|-------|------|------|------|------|------|
|      |           |       |      |      |       |      |      |      |      |      |
|      |           |       |      |      |       |      |      |      |      |      |
TRAFFIC & HIGHWAYS

Reproduced from/based upon the Ordnance Survey's 1:250 maps with the permission of the Controller of HMSO, Crown Copyright Reserved. Unauthorised reproduction infringes Crown copyright and may lead to prosecution or civil proceedings.  
© Crown Copyright of Merton 100019559 2017

|             |      |          |
|-------------|------|----------|
| Drawn by    | Slg. | Date     |
| BC          |      | May 2017 |
| Checked by  | Slg. | Date     |
|             |      | May 2017 |
| Approved by | Slg. | Date     |
|             |      | May 2017 |

**PROJECT**  
Proposed Waiting and Parking Restrictions

**TITLE**  
Dennis Park Crescent, SW20 SM4



Drawing No. Z27-660-08

Revision -

Classification CONSULTATION

Scale 1:500