

KEY

PROPOSED


 PERMIT HOLDER BAY

 SIGN POST


EXISTING

 CROSSOVERS

 DISABLED BAY

  DOUBLE YELLOW LINE

 LAMP COLUMN

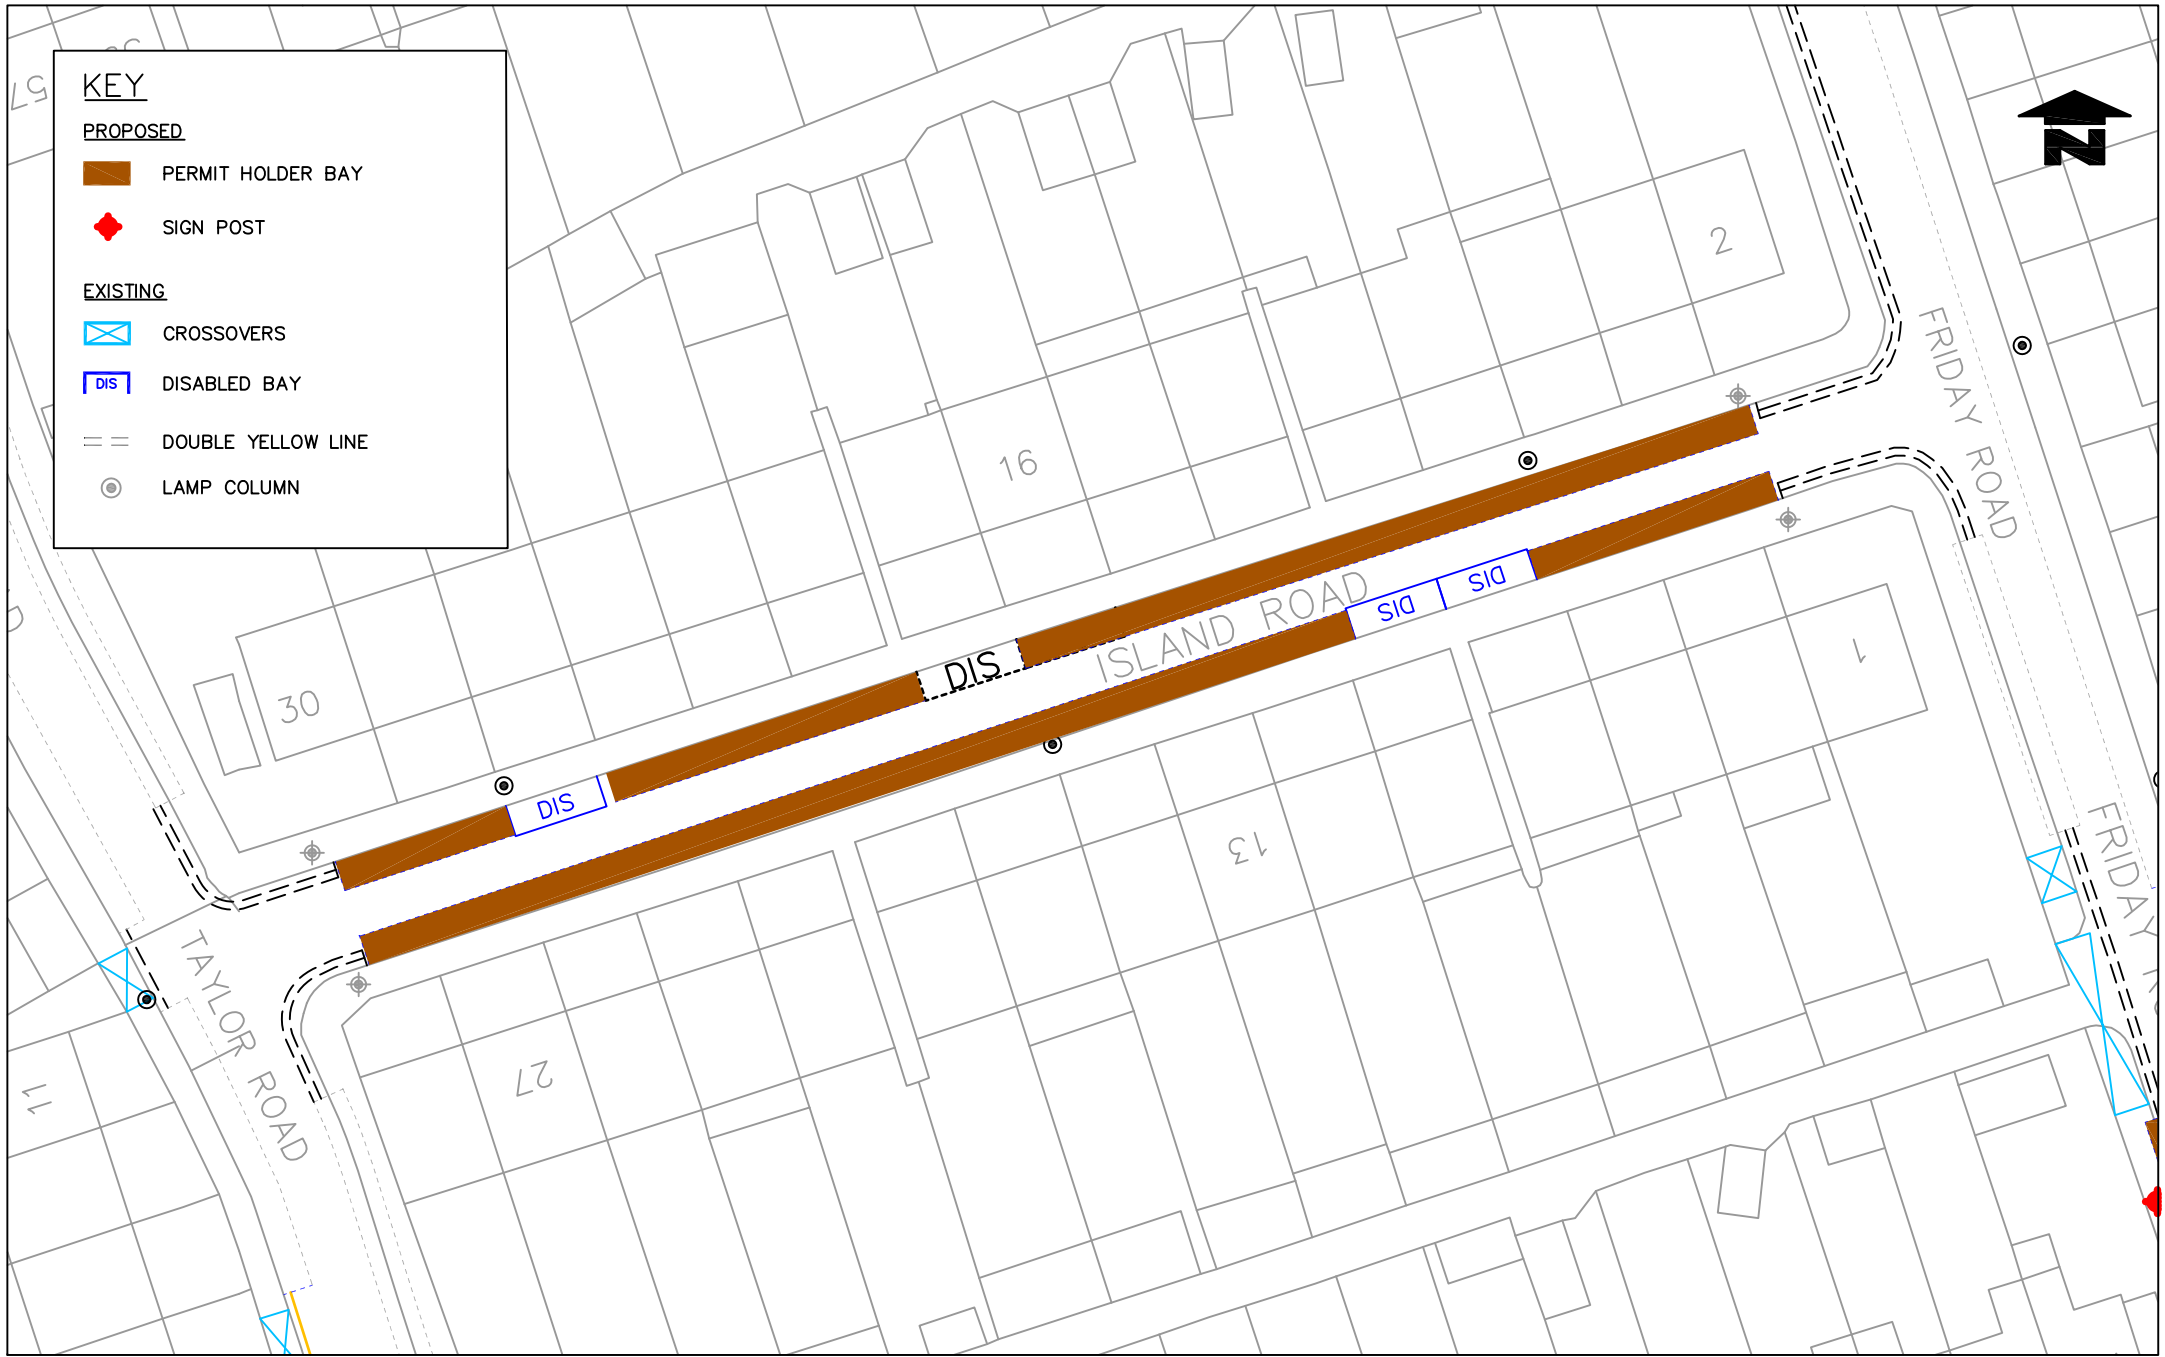

Notes
Do not scale from this drawing

Rev.	Revisions	Drawn	Slg.	Date	Chkd.	Slg.	Date	App.	Slg.	Date



TRAFFIC & HIGHWAYS

Reproduced from/based upon the Ordnance Survey's 1:250 maps with the permission of the Controller of H.M.S.O., Crown Copyright Reserved. Unauthorised reproduction infringes Crown copyright and may lead to prosecution or civil proceedings.
London Borough of Merton 100019259 2017

Drawn by	Slg.	Date
BC		MAY'17
Checked by	Slg.	Date
		MAY'17
Approved by	Slg.	Date
		MAY'17

PROJECT
**Controlled Parking Zones
CW3 CPZ**

TITLE
Island Road



Merton Civic Centre
London Road
Morden, Surrey
SM4 5DX
www.merton.gov.uk

Drawing No.	
Revision	-
Classification	CONSULTATION
Scale	1: 500