

Proposed Road Improvements Abbey Road area South Wimbledon



Councillor Andrew Judge

Cabinet Member for
Environmental Sustainability
and Regeneration

T: 020 8545 3425
E: andrew.judge@merton.gov.uk



ISSUE DATE : 16 JANUARY 2014

Dear Resident/Business,

Following the recent consultation in December 2013, the Council would like to inform you of its decision to proceed with the statutory consultation and to seek your views for certain alterations to parking restrictions as shown on the plan overleaf.

These changes will compliment the introduction of the approved measures to include an entry treatment at the junction with Merton High Street whereby the road is raised with ramps to the same level as the footway similar to Pincott Road junction; banding features approximately 2 metres wide constructed from cobbled granite installed across the carriageway approaching each of the junctions along Abbey Road; and new trees accompanied by free standing planters.

WHAT HAPPENS NEXT

A statutory consultation is required to alter the parking places and yellow line restrictions. A Notice of the Council's intentions to introduce these alterations will be published in the local newspaper and posted on lamp columns in the vicinity. Objections must relate only to the above aspects of the scheme that are subject to this statutory consultation.

Any representation must be put in writing to the **Head of Street Scene and Waste, Merton Civic Centre, London Road, Morden, Surrey, SM4 5DX** by no later than **7 February 2014**, quoting reference **ES/SGE/homezonelite_swimbleton**.

A copy of the Notices and plan identifying the area affected by the proposal can be inspected at Merton Link, Merton Civic Centre, London Road, Morden, Surrey during the Council's working hours, Monday to Friday, between 9am and 5pm.

All objections along with Officers' comments and recommendations will be presented to the Cabinet Member for Environmental Sustainability and Regeneration. Please note that responses to any representations received will not be made until a final decision is made by the Cabinet Member. The Council is required to give weight to the nature and content of your representations and not necessarily the quantity. Your reasons are, therefore, important to us. Once a decision is made you will be informed accordingly.

If you have any comments or suggestions, please contact James Geeson on 020 8545 3054 or email trafficandhighways@merton.gov.uk. Alternatively, this information can be viewed on our website using the following link www.merton.gov.uk/homezonelite_swimbleton.

Abbey Ward Councillors

Cllr Andrew Judge
Tel: 020 8545 3425
Email: andrew.judge@merton.gov.uk

Cllr Diane Neil Mills
Tel: 020 8946 3157
Email: diane.neilmills@merton.gov.uk

Cllr Henry Nelles
Tel: 020 8543 3786
Email: henry.nelles@merton.gov.uk



Request for document translation

PROPOSED ROAD IMPROVEMENTS - ABBEY ROAD AREA
If you need any part of this document explained in your language, please tick box and contact us either by writing or by phone using our contact details below.

- Albanian Nëse ju nevojitet ndonjë pjesë e këtij dokumenti e shpjeguar në gjuhën amtare ju lutemi shenojeni kutinë dhe na kontaktoni duke na shkruar ose telefononi duke përdorur detajet e mëposhtime.
 - Bengali এই তথ্যের কোনো অংশ আপনার নিজ ভাষায় বুঝতে চাইলে, দয়া করে বাস্তবীকৃত (বকস) টিক চিহ্ন দিন এবং চিঠি লিখে বা ফোন করে আমাদের সাথে যোগাযোগ করুন। নিচে যোগাযোগের বিবরণ দেওয়া হয়েছে।
 - French Si vous avez besoin que l'on vous explique une partie de ce document dans votre langue, cochez la case et contactez-nous par courrier ou par téléphone à nos coordonnées figurant ci-dessous.
 - Korean 만일 본 서류의 어떤 부분이라도 귀하의 모국어로 설명될 것이 필요하다면, 상자속에 표시하십시오 우리에게 전화나 서신으로 연락하십시오.
 - Polish Aby otrzymać część tego dokumentu w polskiej wersji językowej proszę zaznaczyć kwadrat i skontaktować się z nami drogą pisemną lub telefoniczną pod poniżej podanym adresem lub numerem telefonu.
 - Portuguese Caso você necessite qualquer parte deste documento explicada em seu idioma, favor assinalar a quadricula respectiva e contactar-nos por escrito ou por telefone usando as informações para contato aqui fornecidas.
 - Somali Haddii aad u baahan tahay in qayb dukumentigan ka mid ah laguugu sharxo luqaddaada, fadlan sax ku calaamadee sanduuqa oo nagula soo xiriir warqad ama telefoon adigoo isticmaalaya macluumaadka halkaan hoose ku yaalla.
 - Spanish Si desea que alguna parte de este documento se traduzca en su idioma, le rogamos marque la casilla correspondiente y que nos contacte bien por escrito o telefónicamente utilizando nuestra información de contacto que encontrará más abajo.
 - Tamil இதுபோன்ற ஆவணத்தின் எந்த ஒரு பகுதியையும் உங்களின் தாய்மொழியில் விளக்கப்படுவது உங்களுக்குத் தேவைப்பட்டால், கீழ்க்கண்ட இடத்தில் குறிப்பிட்டு எங்கள் அலுவலகத்தை அல்லது தொலைபேசியில் தொடர்பு கொள்ளுங்கள்.
 - Urdu اگر آپ اس دستاویز کے کسی حصہ کو ہندی زبان میں سمجھنا چاہتے ہیں تو اسے لکھیں کہ اس کا کون سا حصہ اور ہندی میں اسے کیا لکھنا ہے۔ اس کے ذریعے ہمیں اطلاع دی جائے گی۔
- Large print Braille Audiotape

Your contact:
Name.....
Address.....
.....
Telephone.....

James Geeson, Merton
Civic Centre, London Road,
Morden, SM4 5DX

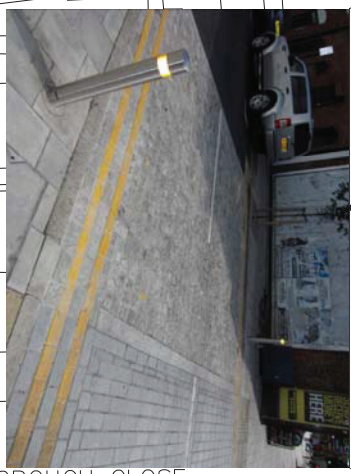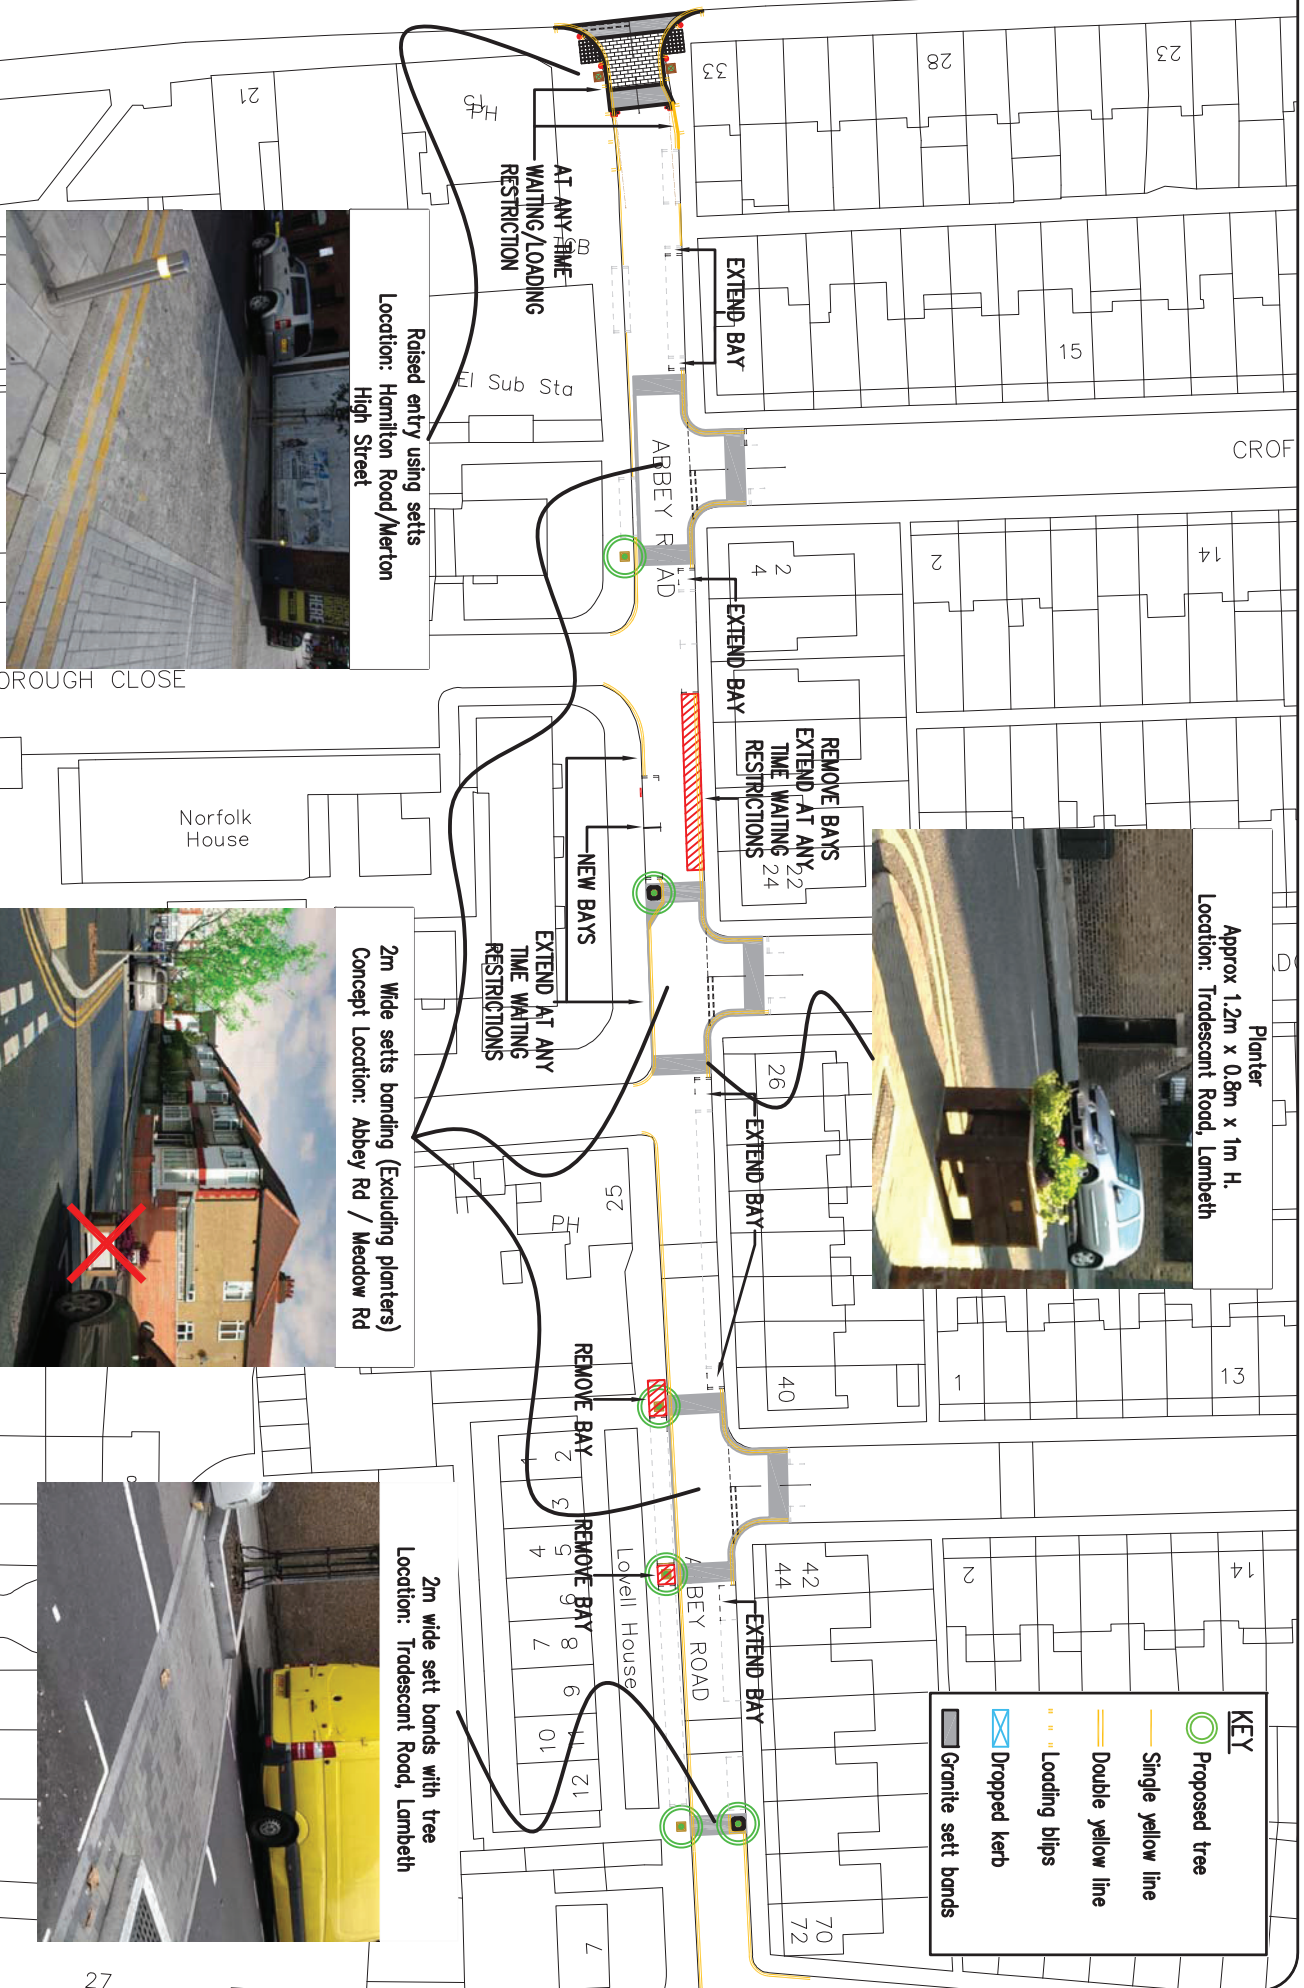


Raised entry using setts
Location: Hamilton Road/Merton High Street



Planter
Approx 1.2m x 0.8m x 1m H.
Location: Tradescant Road, Lambeth



2m Wide setts banding (Excluding planters)
Concept Location: Abbey Rd / Meadow Rd

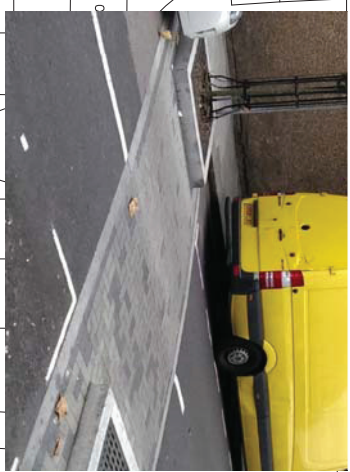

2m wide sett bands with tree
Location: Tradescant Road, Lambeth

KEY

- Proposed tree
- Single yellow line
- Double yellow line
- Loading blips
- Dropped kerb
- Granite sett bands

Reproduced from/based upon the Ordnance Survey's 1:1250 maps with the permission of the Controller of H.M.S.O., Crown Copyright Reserved. Unauthorised reproduction infringes Crown copyright and may lead to prosecution or civil proceedings
London Borough of Merton 100019259 2014

ABBAY ROAD AREA IMPROVEMENTS

