



ENVIRONMENT AND REGENERATION DEPARTMENT
Chris Lee - Director



James McGinlay
Head of Sustainable Communities
London Borough of Merton
Merton Civic Centre
London Road
Morden SM4 5DX

Direct Line: 020 8545 3337
Fax: 020 8545 4865
Please ask for paul Atie
Date: 1 November 2018

Dear Resident / Business

Following the Council's decision to introduce the RPC CPZ in Orchard Lane, I am writing to inform you that the works will start on 19 November 2018, and will be carried out by F M Conway Ltd on behalf of the Council.

DATE AND TIME OF WORKS

The works including street cleansing are programmed to start the week commencing 19 November 2018 for a period of 2 days, weather permitting. Work will be carried out between 8am and 4.30pm. To allow the works to be carried out as quickly as possible, temporary parking restrictions will be introduced. "No Parking" cones and signs will be in place to indicate the areas where parking would be prohibited. By doing so, this will keep the road free of parked vehicles allowing a smooth transition of the works. Vehicles would be allowed back into the road to park once the lining work is complete or after the working day. Offending vehicles run the risk of receiving a fine and possible relocation. Notices and cones will be placed in your road 12 – 48hrs prior to work being undertaken.

The information on how to apply for your permit will follow shortly. For permit related issues please contact Parking Services on 020 8545 4661. The Council is conscious of the inconvenience and the disruption that these works may cause and will endeavour to keep the impact to a minimum. We apologise in advance for any inconvenience that may be caused by these works.

FURTHER INFORMATION AND CONTACT DETAILS FOR THE WORKS:

FM Conway Ltd – Gus Smith (Signing Contractor): 07748632920

FM Conway Ltd – Tarkan Omer (Lining Contractor): 07880097106

Merton Council – Paul Atie 020 8545 3337

**PAUL ATIE
COMMISSIONING TEAM
FUTURE MERTON
LONDON BOROUGH OF MERTON**

**Proposed Controlled Parking Zone
(CPZ) RPC extn - Orchard Lane.**



ISSUE DATE : 1 NOVEMBER 2018

Dear Resident / Business

This leaflet is to update you of the outcome of the statutory consultation that was carried out between 6 and 28 September 2018 on the proposals to extend RPC Controlled Parking Zone (CPZ) to include Orchard Lane operational Monday to Friday between 11am and noon.

The statutory consultation resulted in 12 representations which included 7 in support and 5 objections. Of the 5 objections 1 objection is from Orchard Lane and 4 objections from Cottenham Park Road requesting Orchard Lane be included in RPC1 or include part of Cottenham Park Road in RPC. All representations received during the statutory consultation along with officer's recommendations were reported to the Cabinet Member for Regeneration, Housing and Transport in February 2018. After careful consideration the following have been agreed:

- To proceed with making of the Traffic Management Orders (TMOs) and the inclusion of Orchard Lane in the existing CPZ RPC that operates Monday to Friday between 11am and 12 noon.
- To proceed with the making of the relevant Traffic Management Orders (TMOs) and the implementation of the 'At any time' waiting restrictions.
- To proceed with the making of an Exemption Order to allow partial footway parking in Orchard Lane to maximise the number of parking spaces (without compromising footway access for pedestrians).

What happens next

The final made TMO, which allows the restrictions to be implemented and administered, will be

published in the London Gazette and the local newspaper shortly. Notices will also be placed on lamp columns in the affected areas. It is anticipated that the CPZ will come into operation on **10 December 2018**.

The report and the decision sheet can be viewed on the Council's website, www.merton.gov.uk/cpzrpc

Please see overleaf for details of the schedule of works.

RANES PARK WARD COUNCILLORS

Cllr Adam Bush
Tel - 020 8545 3396
Email: adam.bush@merton.gov.uk


Cllr Stephen Crowe
Tel - 07931 650 424
Email: stephen.crowe@merton.gov.uk

Cllr Omar Bush
Tel - 020 8545 3396
Email: omar.bush@merton.gov.uk

Cabinet Member for Regeneration, Housing and Transport.

Cllr Martin Whelton
Tel: 020 8545 3425
Email: martin.whelton@merton.gov.uk

(The contact details of Ward Councillors are provided for information purposes only)

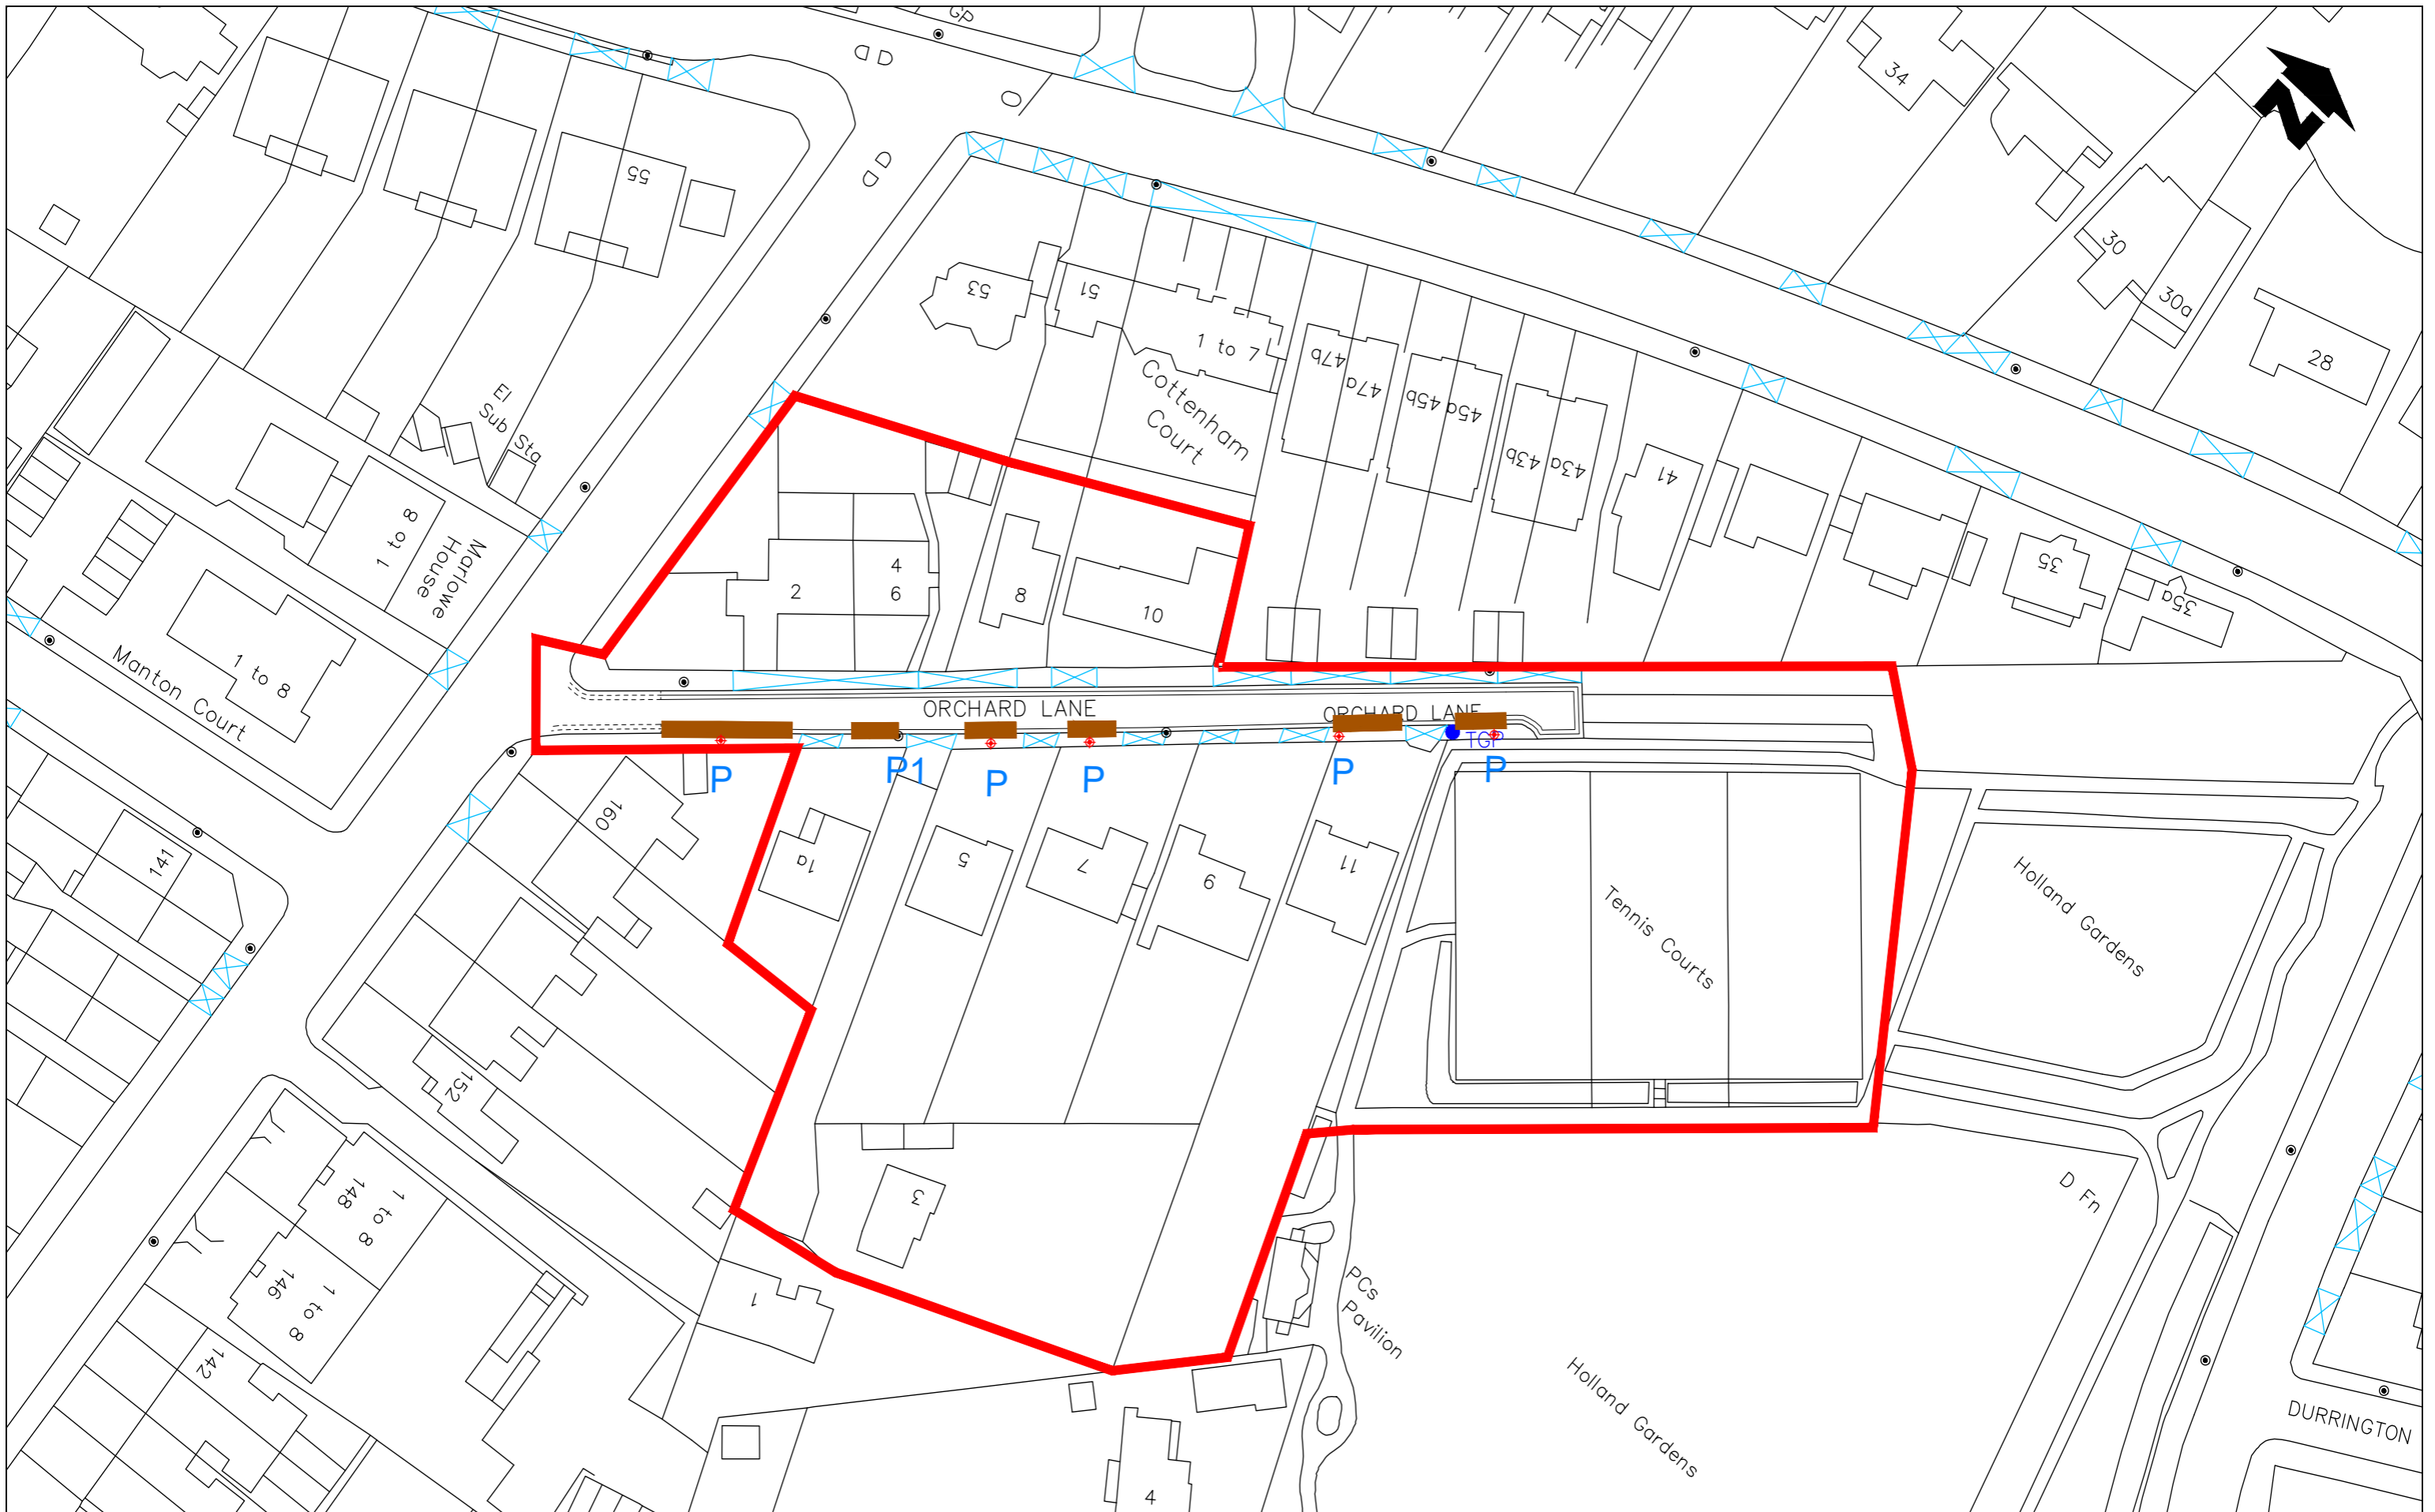

Notes

Rev	Date	Revisions	Drawn	Sig.	Date	Chkd.	Sig.	Date	App.	Sig.	Date

Sustainable Communities
environment & regeneration

TRAFFIC & HIGHWAYS

Reproduced from/based upon the Ordnance Survey's 1:1250 maps with the permission of the Controller of H.M.S.O., Crown Copyright Reserved. Unauthorised reproduction infringes Crown copyright © and may lead to prosecution or civil proceedings. London Borough of Merton 100019259 >>YEAR<<

Drawn by JLN	Sig. DRW	Date DAT_DRW
Checked by CHK	Sig. CHK	Date DAT_CHK
Approved by APP	Sig. APP	Date DAT_APP

PROJECT
Controlled Parking Zones (CPZ's)

TITLE
ORCHARD LANE

merton
Merton Civic Centre
London Road
Morden, Surrey
SM4 5DX
www.merton.gov.uk

Drawing No.
Z78-357-01

Revision
REV

Classification
CONSULTATION

Scale
1:500