

James McGinlay
Head of Sustainable Communities
London Borough of Merton
Merton Civic Centre
London Road
Morden SM4 5DX

Direct Line: 020 8545 3337
Fax: 020 8545 4865
Please ask for paul Atie
Date: 20 February 2018

Dear Resident / Business

Following the Council's decision to introduce VSW2 CPZ in Thurstan Road, Rokeby Place and Copse Hill, I am writing to inform you that the works will start on **19 March 2018**, which will be carried out by F M Conway Ltd on behalf of the Council.

DATE AND TIME OF WORKS

The works including street cleansing are programmed to start the week commencing 19 March 2018 for a period of 3 days, weather permitting. Work will be carried out between 8am and 4.30pm. To allow the works to be carried out as quickly as possible, temporary parking restrictions will be introduced. "No Parking" cones and signs will be in place to indicate the areas where parking would be prohibited. By doing so, this will keep the roads free of parked vehicles allowing a smooth transition of the works. Vehicles would be allowed back into the road to park once the lining work is complete or after the working day. Offending vehicles run the risk of receiving a fine and possible relocation. Residents will be allowed to park on the completed bays during the implementation work.

Notices and cones will be placed in your road 12 – 48hrs prior to work being undertaken.

SCHEDULE OF WORKS: The work schedule of when your road will be marked is shown below.

- Thurstan Road and Rokeby Place, **19 March**
- Copse Hill, **20 March**

The information pack on how to apply for your permit will follow shortly. For permit related issues please contact Parking Services on 020 8545 4661. The Council is conscious of the inconvenience and the disruption that this work may cause and will endeavour to keep the impact to a minimum. We apologise in advance for any inconvenience that may be caused by these works.

FURTHER INFORMATION AND CONTACT DETAILS FOR THE WORKS:

FM Conway Ltd – Gus Smith (Signing Contractor): 07748632920

FM Conway Ltd – Tarkan Moer (Lining Contractor): 07880097106

Merton Council – Paul Atie 020 8545 3337



PAUL ATIE
COMMISSIONING TEAM
FUTURE MERTON
LONDON BOROUGH OF MERTON

Proposed Controlled Parking Zone (CPZ) VSW2 - Thurstan Road, Rokeby Place and Copse Hill.

ISSUE DATE : 20 FEBRUARY 2018

Dear Resident / Business

This leaflet is to update you of the outcome of the statutory consultation that was carried out between 4 December 2017 and 5 January 2018 on the proposals to introduce VSW2 Controlled Parking Zone (CPZ) into VSW2 - Thurstan Road, Rokeby Place and Copse Hill (between its junctions with Cottenham Drive and Drax Avenue), operational Monday to Friday between 8.30am and 6.30 pm.

The statutory consultation resulted in 3 representations received which include 1 representation in support and 1 comment and 1 against the proposed design requesting some permit parking spaces to be changed to shared use bays. All representations received during the statutory consultation along with officer's recommendations were reported to the Cabinet Member for Regeneration, Environment and Housing in February 2018. After careful consideration the following have been agreed:

- To proceed with making of the Traffic Management Orders (TMOs) and the implementation of the proposed VSW2 CPZ to include Thurstan Road, Rokeby place and Copse Hill (between its junctions with Cottenham Drive and Drax Avenue), operational Monday to Friday between 8.30am and 6.30pm.
- To proceed with the making of the relevant Traffic Management Orders (TMOs) and the implementation of the 'At any time' waiting restrictions within the proposed zone.

What happens next

The final made TMO, which allows the restrictions to be implemented and administered, will be published in the London Gazette and the local newspaper shortly. Notices will also be placed on

lamp columns in the affected areas. It is anticipated that the CPZ will come into operation on **16 April 2018**. The report and the decision sheet can be viewed on the Council's website, www.merton.gov.uk/cpzvns

Please see overleaf for details of the schedule of works.

VILLAGE WARD COUNCILLORS














Cllr Hamish Badenoch
Phone - 020 8545 3396
Email: hamish.badenoch@merton.gov.uk


Cllr John Bowcott
Phone - 020 8946 1011
Email: John.bowcott@merton.gov.uk

Cllr Najeeb Latif
Phone - 020 8545 3396
Email: najeeb.latif@merton.gov.uk

Cllr Martin Whelton
Tel: 020 8545 3425
Cabinet Member for Environment,
Regeneration and Housing.
Email: martin.whelton@merton.gov.uk

(The contact details of Ward Councillors are provided for information purposes only)

- KEY**
- PROPOSED**
-  PERMIT HOLDER BAY
 -  SHARED USE BAY
 -  SINGLE YELLOW LINE
 -  DOUBLE YELLOW LINE
 -  SIGNPOST
 -  PAY AND DISPLAY MACHINE
 -  CPZ BOUNDARY
- EXISTING**
-  CROSSOVERS
 -  DISABLED BAY
 -  SINGLE YELLOW LINE
 -  DOUBLE YELLOW LINE
 -  LAMP COLUMN
 -  PRIVATE ROAD

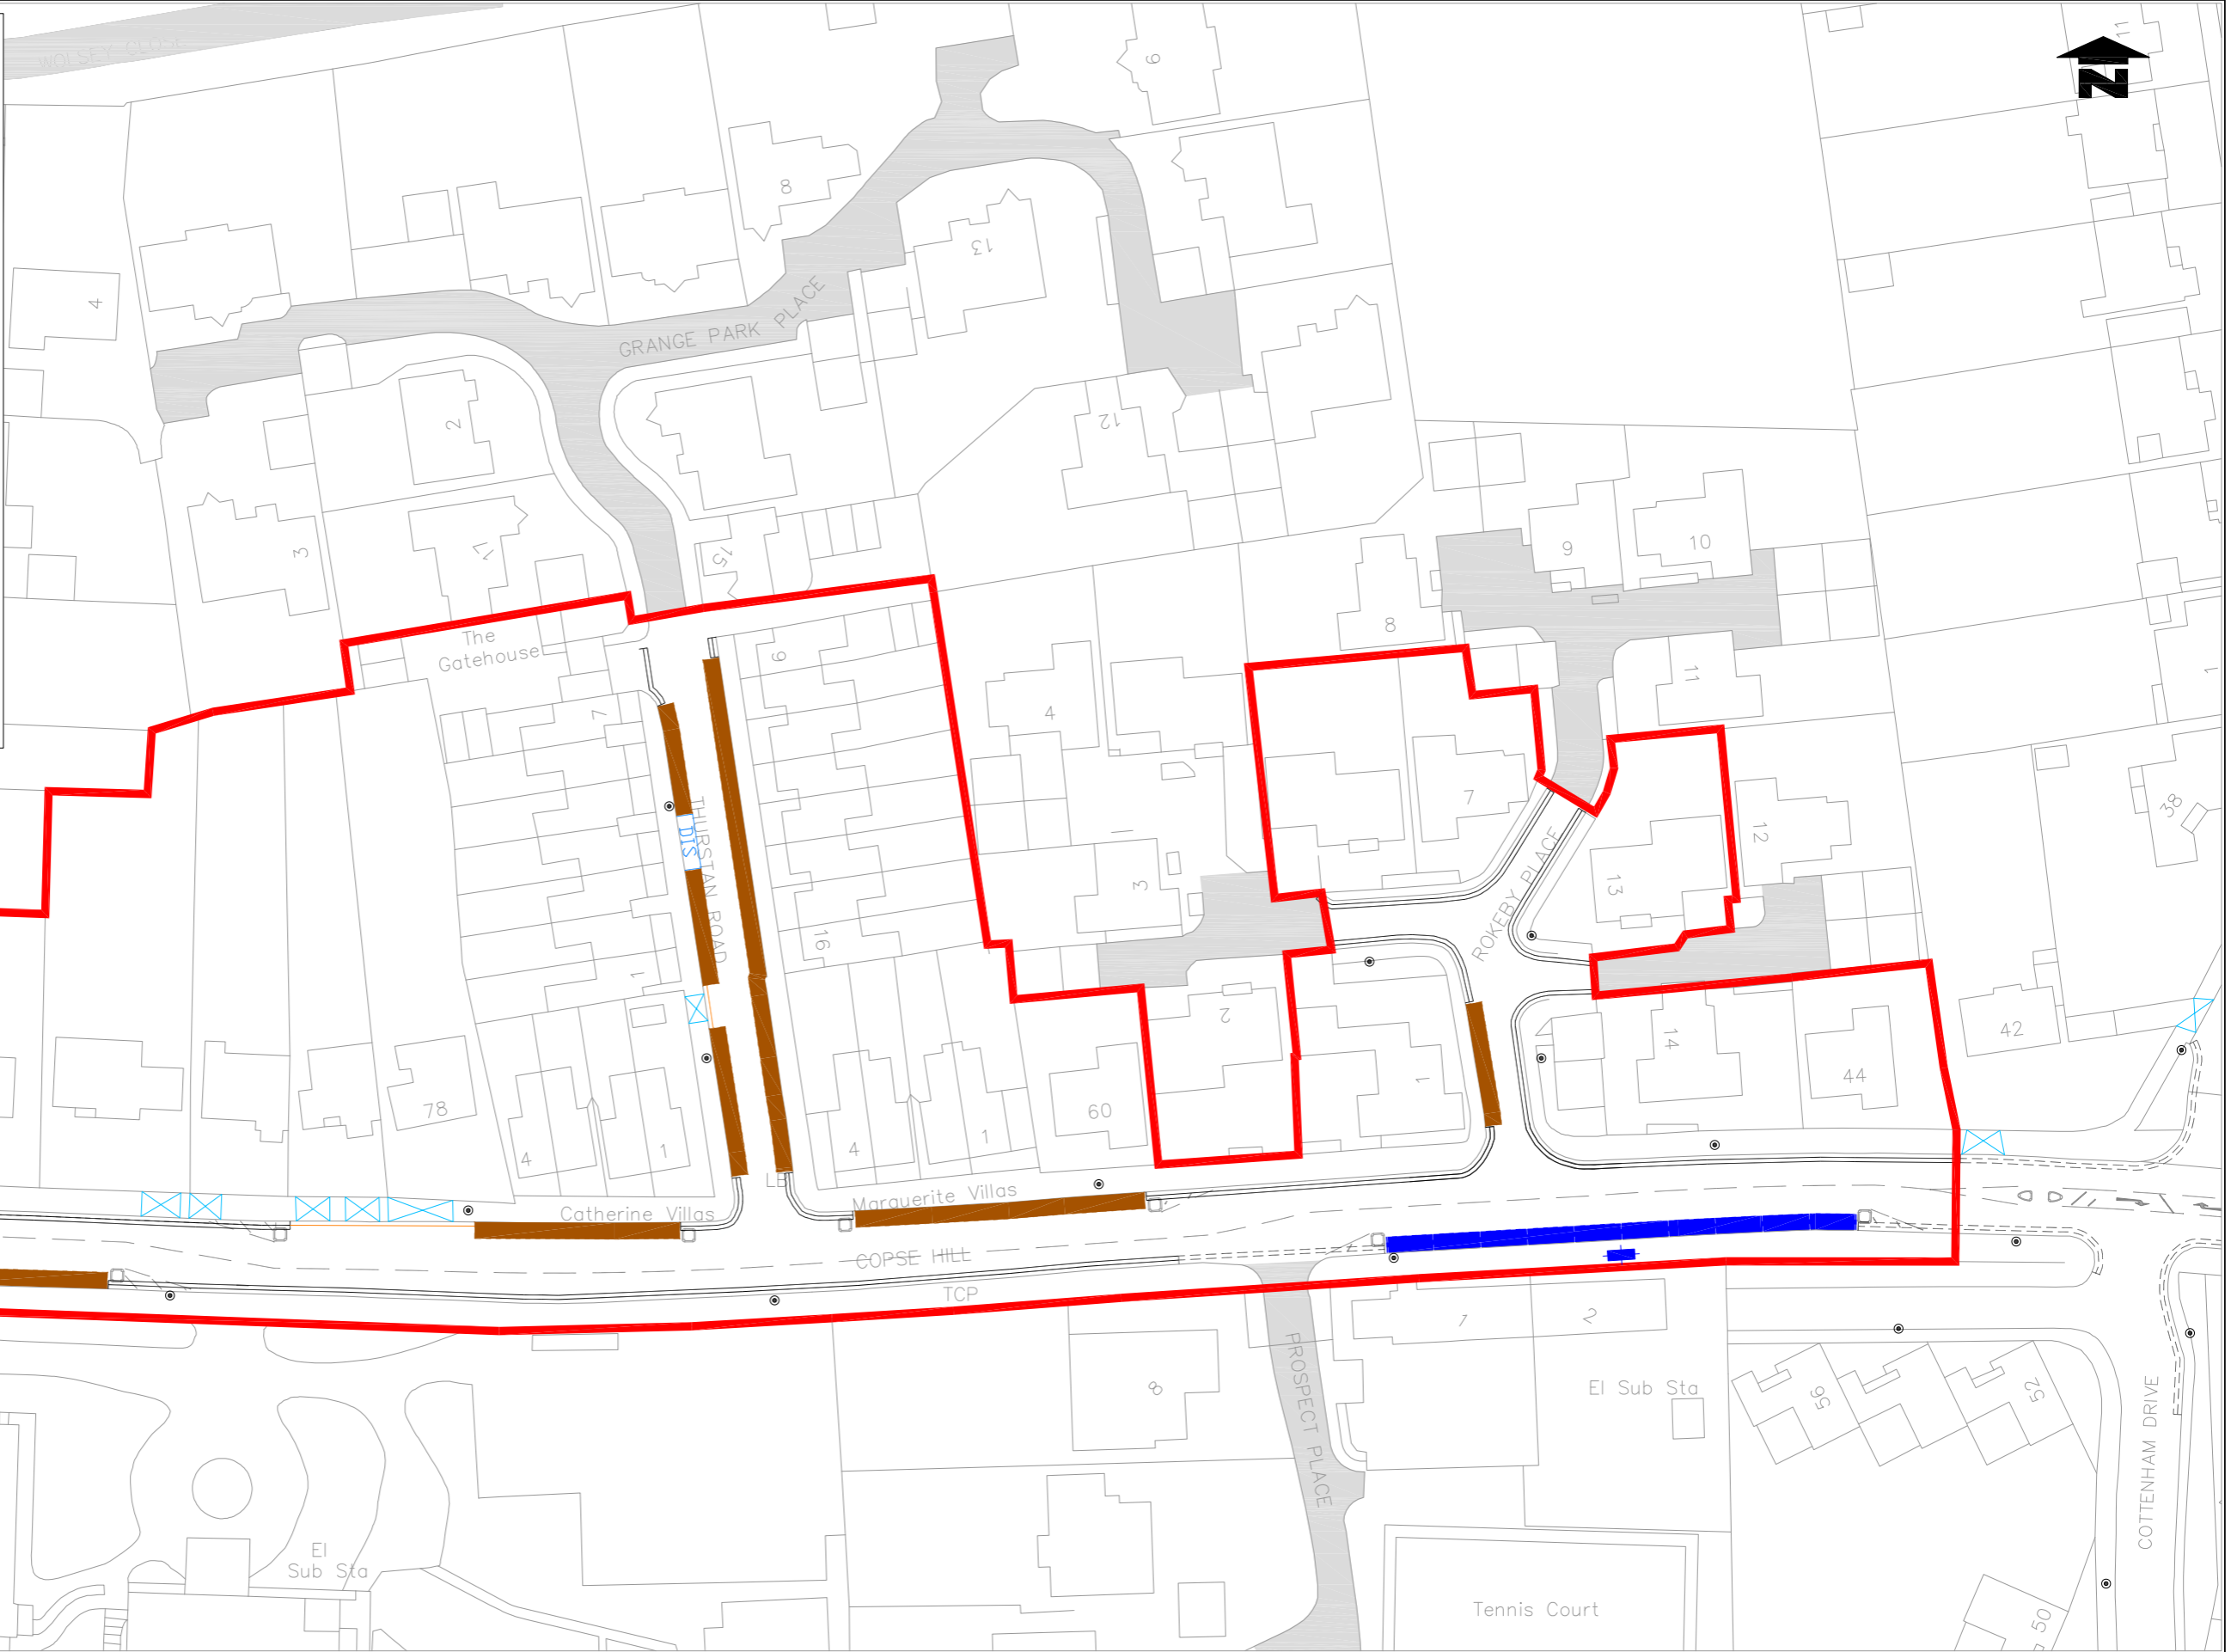

Notes
Do not scale from this drawing

Rev.	Revisions	Drawn	Sig.	Date	Chkd.	Sig.	Date	App.	Sig.	Date



Sustainable Communities
environment & regeneration

TRAFFIC & HIGHWAYS

Reproduced from/based upon the Ordnance Survey 1:250 maps with the permission of the Controller of HMSO. Crown Copyright Reserved. Unauthorized reproduction infringes Crown copyright and may lead to prosecution or civil proceedings. London Borough of Merton 100019259

Drawn by	Sig.	Date
SC		Aug 2017
Checked by	Sig.	Date
Approved by	Sig.	Date

PROJECT
CONTROLLED PARKING ZONE

TITLE
VSW2 PROPOSED LAYOUT



merton
Merton Civic Centre
London Road
Morden, Surrey
SM4 5DX
www.merton.gov.uk

Drawing No.	Z78-349-01
Revision	-
Classification	IMPLEMENTATION
Scale	NTS