

Map 3: Management

----- Suggested route for wheelchair accessible path

Repair or replace sleeper bridges

Cut back vegetation to 1m along footpaths in May, July and Oct

Cut 25% of bramble beds in late summer

Cut 50% of grassland and stack arisings in woodland in late summer

Clear vegetation from 1/3 of length of ditch in winter

Thin woodland to relieve canopy trees in 2007/08

Thin woodland to relieve canopy trees in 2008/09

Thin woodland to relieve canopy trees in 2009/10

Cut 50% of grassland and stack arisings in woodland in late summer 2007/08 and then every 2 years

Mow grassland and remove hay in July

Thin woodland to relieve canopy trees in 2010/11

Thin woodland to relieve canopy trees in 2011/12

Manage woodland by non-intervention

Cut 50% of grassland and stack arisings in woodland in late summer 2008/09 and then every 2 years

Selectively coppice overhanging trees along 25% of riverbank in autumn

Enlarge seasonal pond

Make dead tree by path safe

Selectively coppice bays along woodland edge in winter


Cut and rake off nettle beds in autumn

Cut glade and stack arisings in adjacent woodland in autumn in 2007/08 and then every 2 years

Repair or replace sleeper bridge

Repair boundary fence

Cut glade and stack arisings in adjacent woodland in autumn in 2008/09 and then every 2 years

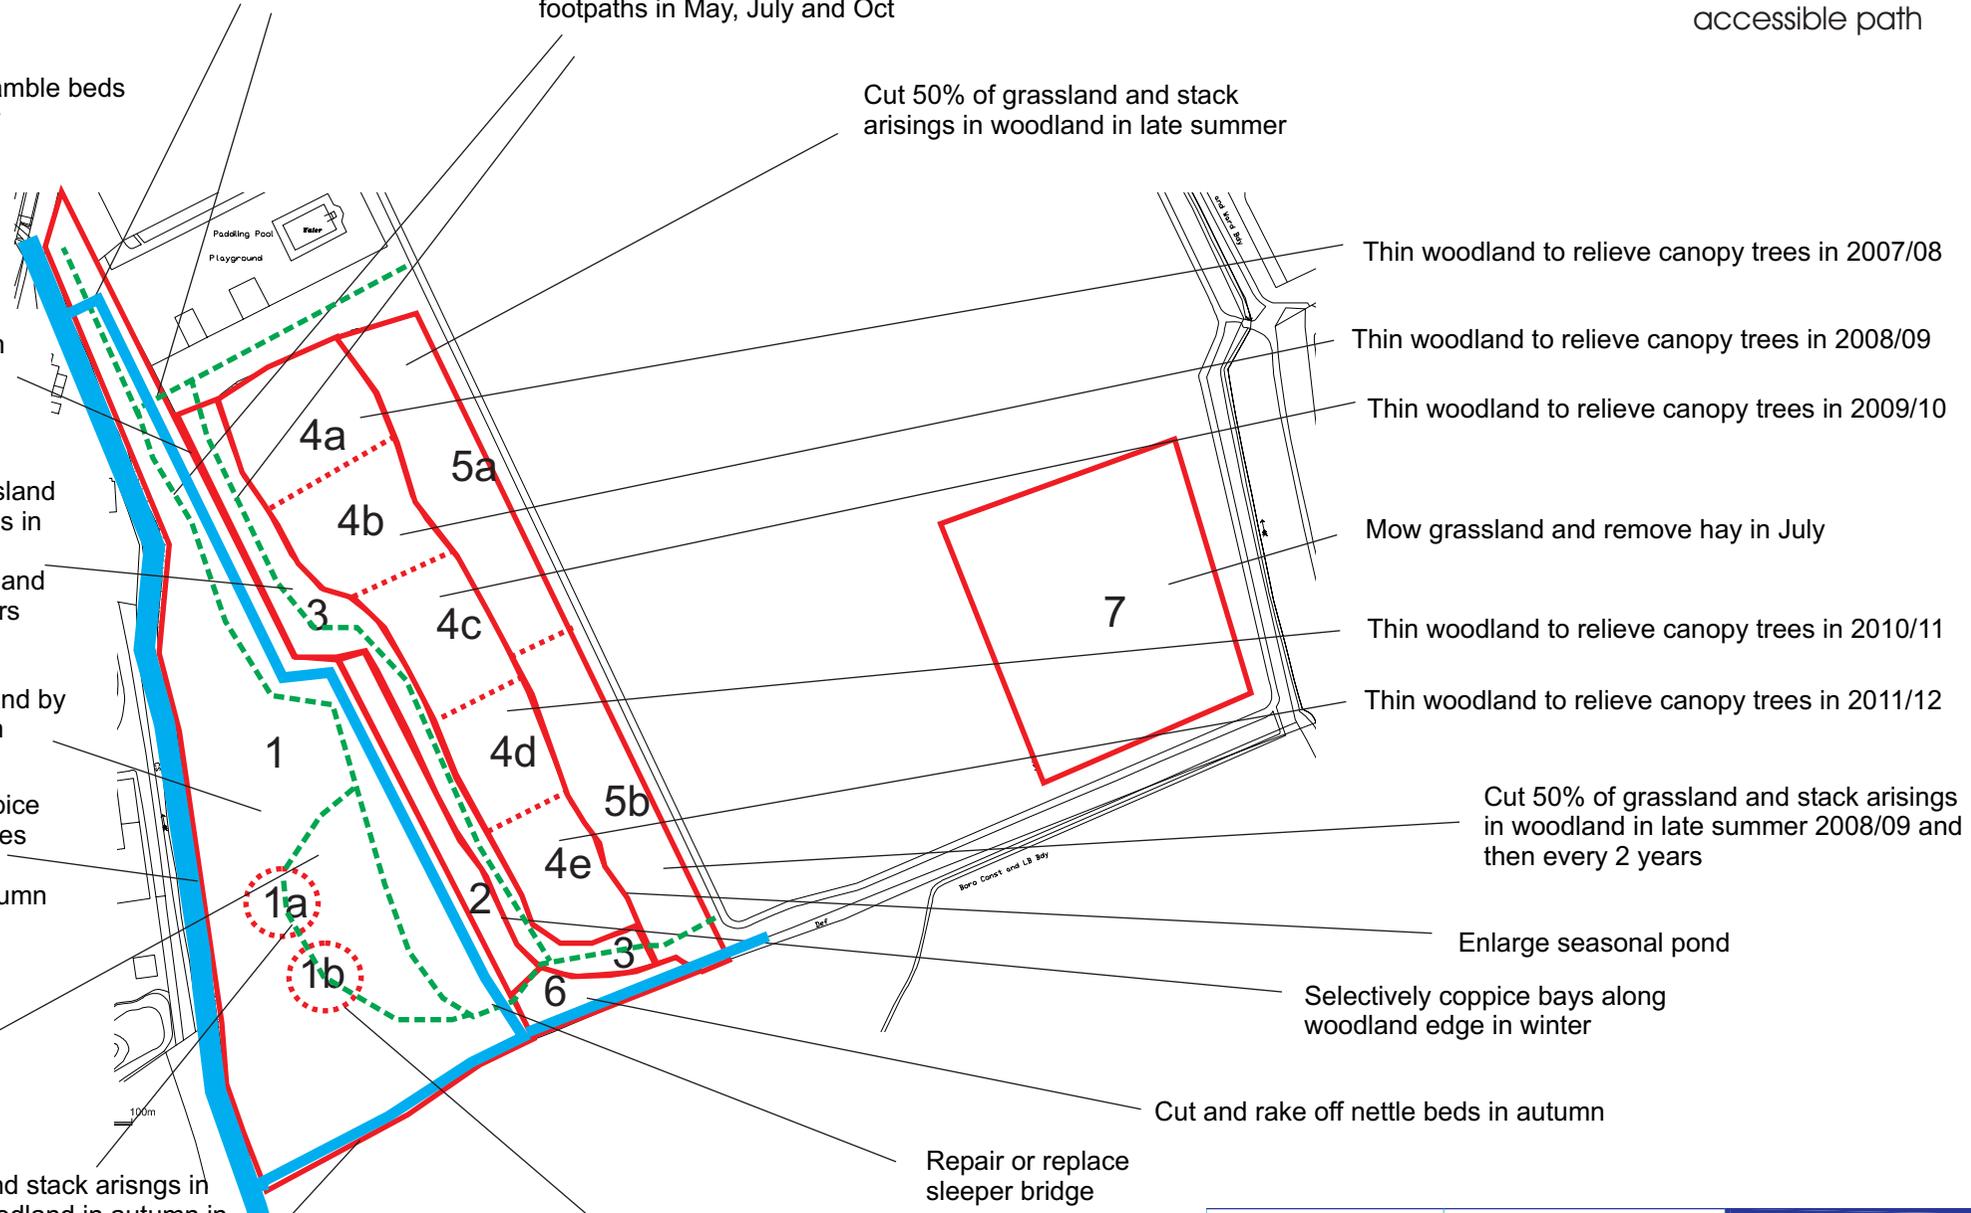

LEISURE SERVICES	PROJECT	Drawing No.	DRG_NO
	Merton Civic Centre London Road Morden, Surrey SM4 5DX	Sir Joseph Hood M.P.F. Memorial Playing Field	Sheet 1 of 1 Scale 1:2000
		Date	August 2001
		Drawn by	P Liapis