

Proposed Zebra Crossing Middleton Road - Ravensbury



ISSUE DATE : 23 JANUARY 2017

Dear Resident

The purpose of this newsletter is to inform you that Merton Council has been successful in its bid to Transport for London (TfL) to fund accessibility improvements across the Borough. To improve pedestrian safety and access to Malmesbury Primary School and Newminster Children's Centre it is proposed to introduce a zebra crossing in Middleton Road as shown on the plan overleaf. This will reduce the risk of personal injury and provide a safer crossing facility for pedestrians.

To safely introduce the crossing, certain alterations to the road layout in the vicinity will be required. These include new central islands on regrading of the existing speed table and the relocation of existing lamp column. This will ensure that suitable visibility is provided for pedestrians and approaching vehicles.

What happens next

A Notice of the Council's intention to introduce the crossing will be published in the local newspaper and posted on lamp columns in the vicinity. All comments must be in writing by either e mailing trafficandhighways@merton.gov.uk or write to **Environment & Regeneration Department, futureMerton, Merton Civic Centre, London road, Morden, Surrey, SM4 5DX.** All comments must be received no later than **27th February 2017** quoting reference **Middleton Road Zebra.**

Please email all representations to trafficandhighways@merton.gov.uk.

A copy of the Notice and plan identifying the area affected by the proposal can be inspected at Merton Link, Merton Civic Centre, London Road, Morden, Surrey during the Council's working hours, Monday to Friday, between 9am and 5pm.

This information can be viewed on our website using the following link. www.merton.gov.uk/middleton_zebra, If you require further information, email. trafficandhighways@merton.gov.uk.

Information Only.

RAVENSBURY WARD COUNCILLORS

Cllr. Stephen Alambritis Tel. 0208 545 3424
Email: stephen.alambritis@merton.gov.uk

Cllr. Philip Jones Tel. 020 8540 1523
Email: philip.jones@merton.gov.uk

Cllr. Peter McCabe Tel. 020 8715 7130
Email: peter.mccabe@merton.gov.uk

Cllr. Martin Whelton
Cabinet Member for Environment, Regeneration and Housing.
Tel: 020 8545 3425
Email: martin.whelton@merton.gov.uk
(The contact details of ward cllrs are provided for information purposes only)

Request for document translation

PROPOSED ZEBRA CROSSING - MIDDLETON ROAD


If you need any part of this document explained in your language, please tick box and contact us either by writing or by phone using our contact details below.

- Albanian Nëse ju nevojitet ndonjë pjesë e këtij dokumenti e shpjeguar në gjuhën amtare ju lutemi shenjojeni kutinë dhe na kontaktoni duke na shkruar ose telefononi duke përdorur detajet e mëposhtme.
 - Bengali এই তথ্যের কোনো অংশ আপনার নিজ ভাষায় বুঝতে চাইলে, দয়া করে বাঙালিতে (বক্সে) টিক চিহ্ন দিন এবং চিঠি লিখে বা ফোন করে আমাদের সাথে যোগাযোগ করুন। নিচে যোগাযোগের বিবরণ দেওয়া হয়েছে।
 - French Si vous avez besoin que l'on vous explique une partie de ce document dans votre langue, cochez la case et contactez-nous par courrier ou par téléphone à nos coordonnées figurant ci-dessous.
 - Korean 만일 본 서류의 어떤 부분이라도 귀하의 모국어로 설명된 것이 필요하다면, 상자속에 표시를 하고 우리에게 전화나 서신으로 연락하십시오.
 - Polish Aby otrzymać część tego dokumentu w polskiej wersji językowej proszę zaznaczyć kwadrat i skontaktować się z nami drogą pisemną lub telefoniczną pod poniżej podanym adresem lub numerem telefonu.
 - Portuguese Caso você necessite qualquer parte deste documento explicada em seu idioma, favor assinalar a quadricula respectiva e contatar-nos por escrito ou por telefone usando as informações para contato aqui fornecidas.
 - Somali Haddii aad u baahan tahay in qayb dukumeentigan ka mid ah laguugu sharxo luqaddaada, faqlan sax ku calaamadee sanduuqa oo nagula soo xiriir warqad ama telefoon adigoo isticmaalaya macluumaadka halkaan hoose ku yaalla.
 - Spanish Si desea que alguna parte de este documento se traduzca en su idioma, le rogamos marque la casilla correspondiente y que nos contacte bien por escrito o telefónicamente utilizando nuestra información de contacto que encontrará más abajo.
 - Tamil கீழ்க்கண்ட ஆவணத்தின் எந்த ஒரு பகுதியையும் உங்களின் தாய்மொழியில் விளக்கவேண்டும், தயவுசெய்து கீழ்க்கண்ட இடத்தில் குறிப்பிட்டு, உங்கள் மொழியில் விளக்கத்தை வழங்கவேண்டிய முறைகள் குறிப்பிட்டு, கீழ்க்கண்ட முகவரிக்கு எழுதப்படுகின்ற அல்லது தொலைபேசியில் தொடர்பு கொள்ளுமாறு கேட்டுக்கொள்கிறோம்.
 - Urdu اگر آپ اس دستاویز کے کسی حصے کو ترمیمی زبان میں سمجھنا چاہتے ہیں تو اس کے آگے اس میں گنگ کا نشان لگائیں اور اس سے درج ذیل رابطے پر یا تو ٹیلیفون کے ذریعے یا دیگر تحریری طریق پر رابطہ کریں۔
- Large print Braille Audiotape

Your contact:	
Name.....	Abobaker Abdalla,
Address.....	Merton Civic Centre,
.....	London Road, Morden,
.....	SM4 5DX
Telephone.....	



KEY	
	EXISTING LAMP COLUMN
	PROPOSED NEW LAMP COLUMN
	EXISTING CROSSOVER

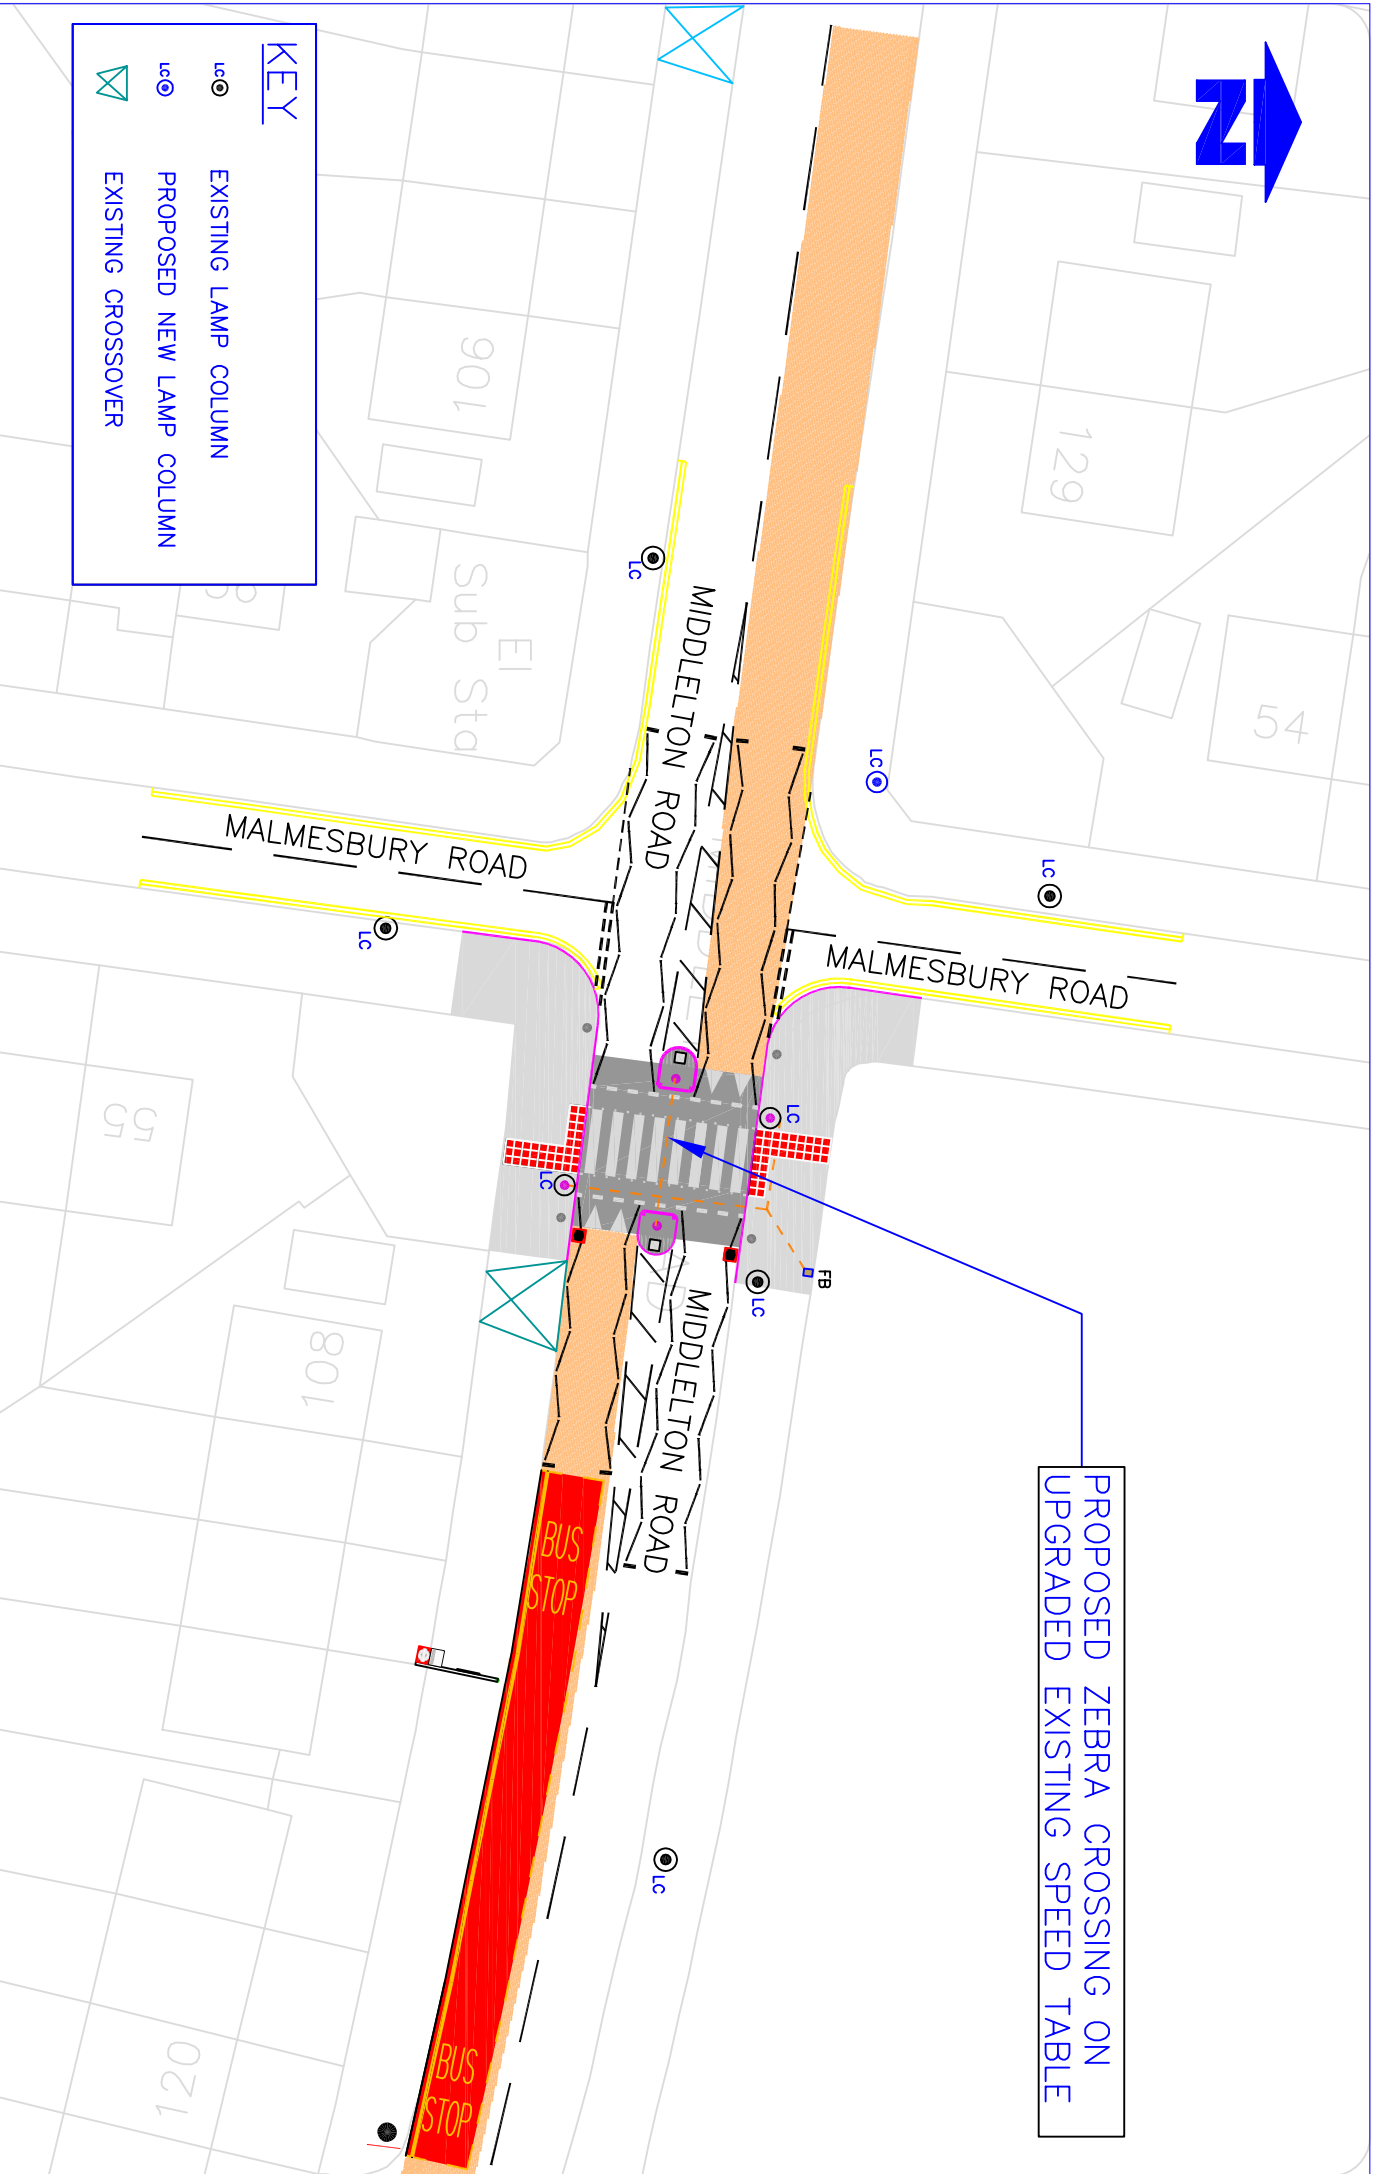

PROPOSED ZEBRA CROSSING ON
UPGRADED EXISTING SPEED TABLE

Reproduced from/based upon the Ordnance Survey's 1:1250 maps with the permission of the Controller of H.M.S.O., Crown Copyright Reserved. Unauthorised reproduction infringes Crown copyright and may lead to prosecution or civil proceedings
London Borough of Merton 100019259 2016

Middleton Road - Zebra Crossing

