

James McGinlay  
Head of Sustainable Communities  
London Borough of Merton  
Merton Civic Centre  
London Road  
Morden SM4 5DX

Direct Line: 020 8545 3337  
Fax: 020 8545 4865  
Please ask for Paul Atie  
Date: 20 September 2016

#### Dear Resident / Business

Following the Council's decision to introduce a Controlled Parking Zone MTC in the Langdale Avenue area, I am writing to inform you that the works will start in October 2016, which will be carried out by F M Conway Ltd on behalf of the Council.

#### DATE AND TIME OF WORKS

It is anticipated that the works will start the week commencing 3 October 2016 for a period of 2 weeks, weather permitting. Work will be carried out between 8am and 4.30pm. To allow the works to be carried out as quickly as possible, temporary parking restrictions will be introduced. "No Parking" cones and signs will be in place to indicate the areas where parking would be prohibited. By doing so, this will keep the roads free of parked vehicles allowing a smooth transition of the works. Vehicles would be allowed back into the road once the lining work is complete or after the working day. Offending vehicles run the risk of receiving a fine and possible relocation. Residents will be allowed to park on the completed bays during the implementation work.

Notices and cones will be placed in your road 12 – 48hrs prior to work being undertaken.

The work schedule of when your road will be marked is shown below.

#### SCHEDULE OF WORKS:

- Elmwood Gardens and Whitford Gardens between 3 and 4 October
- Albert Road and Langdale Avenue between 5 and 7 October

The information pack on how to apply for your permit will follow shortly. The Council is conscious of the inconvenience and the disruption that this work may cause and will endeavour to keep the impact to a minimum. We apologise in advance for any inconvenience that may be caused by these works.

#### FURTHER INFORMATION AND CONTACT DETAILS FOR THE WORKS:

FM Conway Ltd – Gus Smith (Signing Contractor): 07748632920

FM Conway Ltd – Tarkan Moer (Lining Contractor): 07880097106

Merton Council – Paul Atie 020 8545 3337



PAUL ATIE | SENIOR ENGINEER  
COMMISSIONING TEAM  
FUTURE MERTON  
LONDON BOROUGH OF MERTON

## Proposed Controlled Parking Zone (CPZ) MTC - Langdale Avenue area,



ISSUE DATE : 20 SEPTEMBER 2016

#### Dear Resident / Business

This leaflet is to update the community of the outcome of the statutory consultation that was carried out in June/July 2016, and to inform you of the Council's decision on the proposal to introduce the proposed 'MTC' Controlled Parking Zone (CPZ) to include Albert Road, Elmwood Road, Langdale Avenue and Whitford Gardens as shown in plan overleaf.

The statutory consultation resulted in 3 representations, 1 objecting to the proposed P&D bays and 2 in favour. The representations received to the statutory consultation along with officer's recommendations were reported to the Cabinet Member for Regeneration, Environment and Housing in August 2016. After careful consideration the following have been agreed:-

- to proceed with the making of the relevant Traffic Management Orders (TMO) and the implementation of a proposed MTC CPZ to include Albert Road, Elmwood Road, Langdale Avenue and Whitford Gardens, operational Monday to Saturday, between 8.30am and 11pm.
- the existing Exemption Order to allow partial footway parking (two wheels on the footway) in Landale Avenue be retained.

The report and the decision sheet can be viewed on our website. [www.merton.gov.uk/cpzmtc](http://www.merton.gov.uk/cpzmtc).

#### What happens next

The final made Traffic Management Orders (TMOs), which allows the restrictions to be implemented and administered, will be published in the London Gazette and the local newspaper shortly. Notices will also be placed on lamp columns in the affected area. It is anticipated that the CPZ will come into operation on **17 October 2016**.

Please see overleaf for details of the schedule of works.

Finally we would like to thank you for your participation in the consultation process and for your feedback. If you require any further information, please email [trafficandhighways@merton.gov.uk](mailto:trafficandhighways@merton.gov.uk).

Alternatively, this information can be viewed on Merton Council's web site:  
[www.merton.gov.uk/cpzmtc](http://www.merton.gov.uk/cpzmtc).

#### FIGGES MARSH COUNCILLORS

##### Cllr Agatha Mary Akyigyina

Tel - 020 8545 3424

Email: [agatha.akyigyina@merton.gov.uk](mailto:agatha.akyigyina@merton.gov.uk)

##### Cllr Mike Brunt

Phone: 0208 545 3424


Email: [mike.brunt@merton.gov.uk](mailto:mike.brunt@merton.gov.uk)

##### Cllr Geraldine Stanford

Phone: 020 8715 6667

Email: [geraldine.stanford@merton.gov.uk](mailto:geraldine.stanford@merton.gov.uk)

*The contact details of ward councillors are provided for information purposes only*

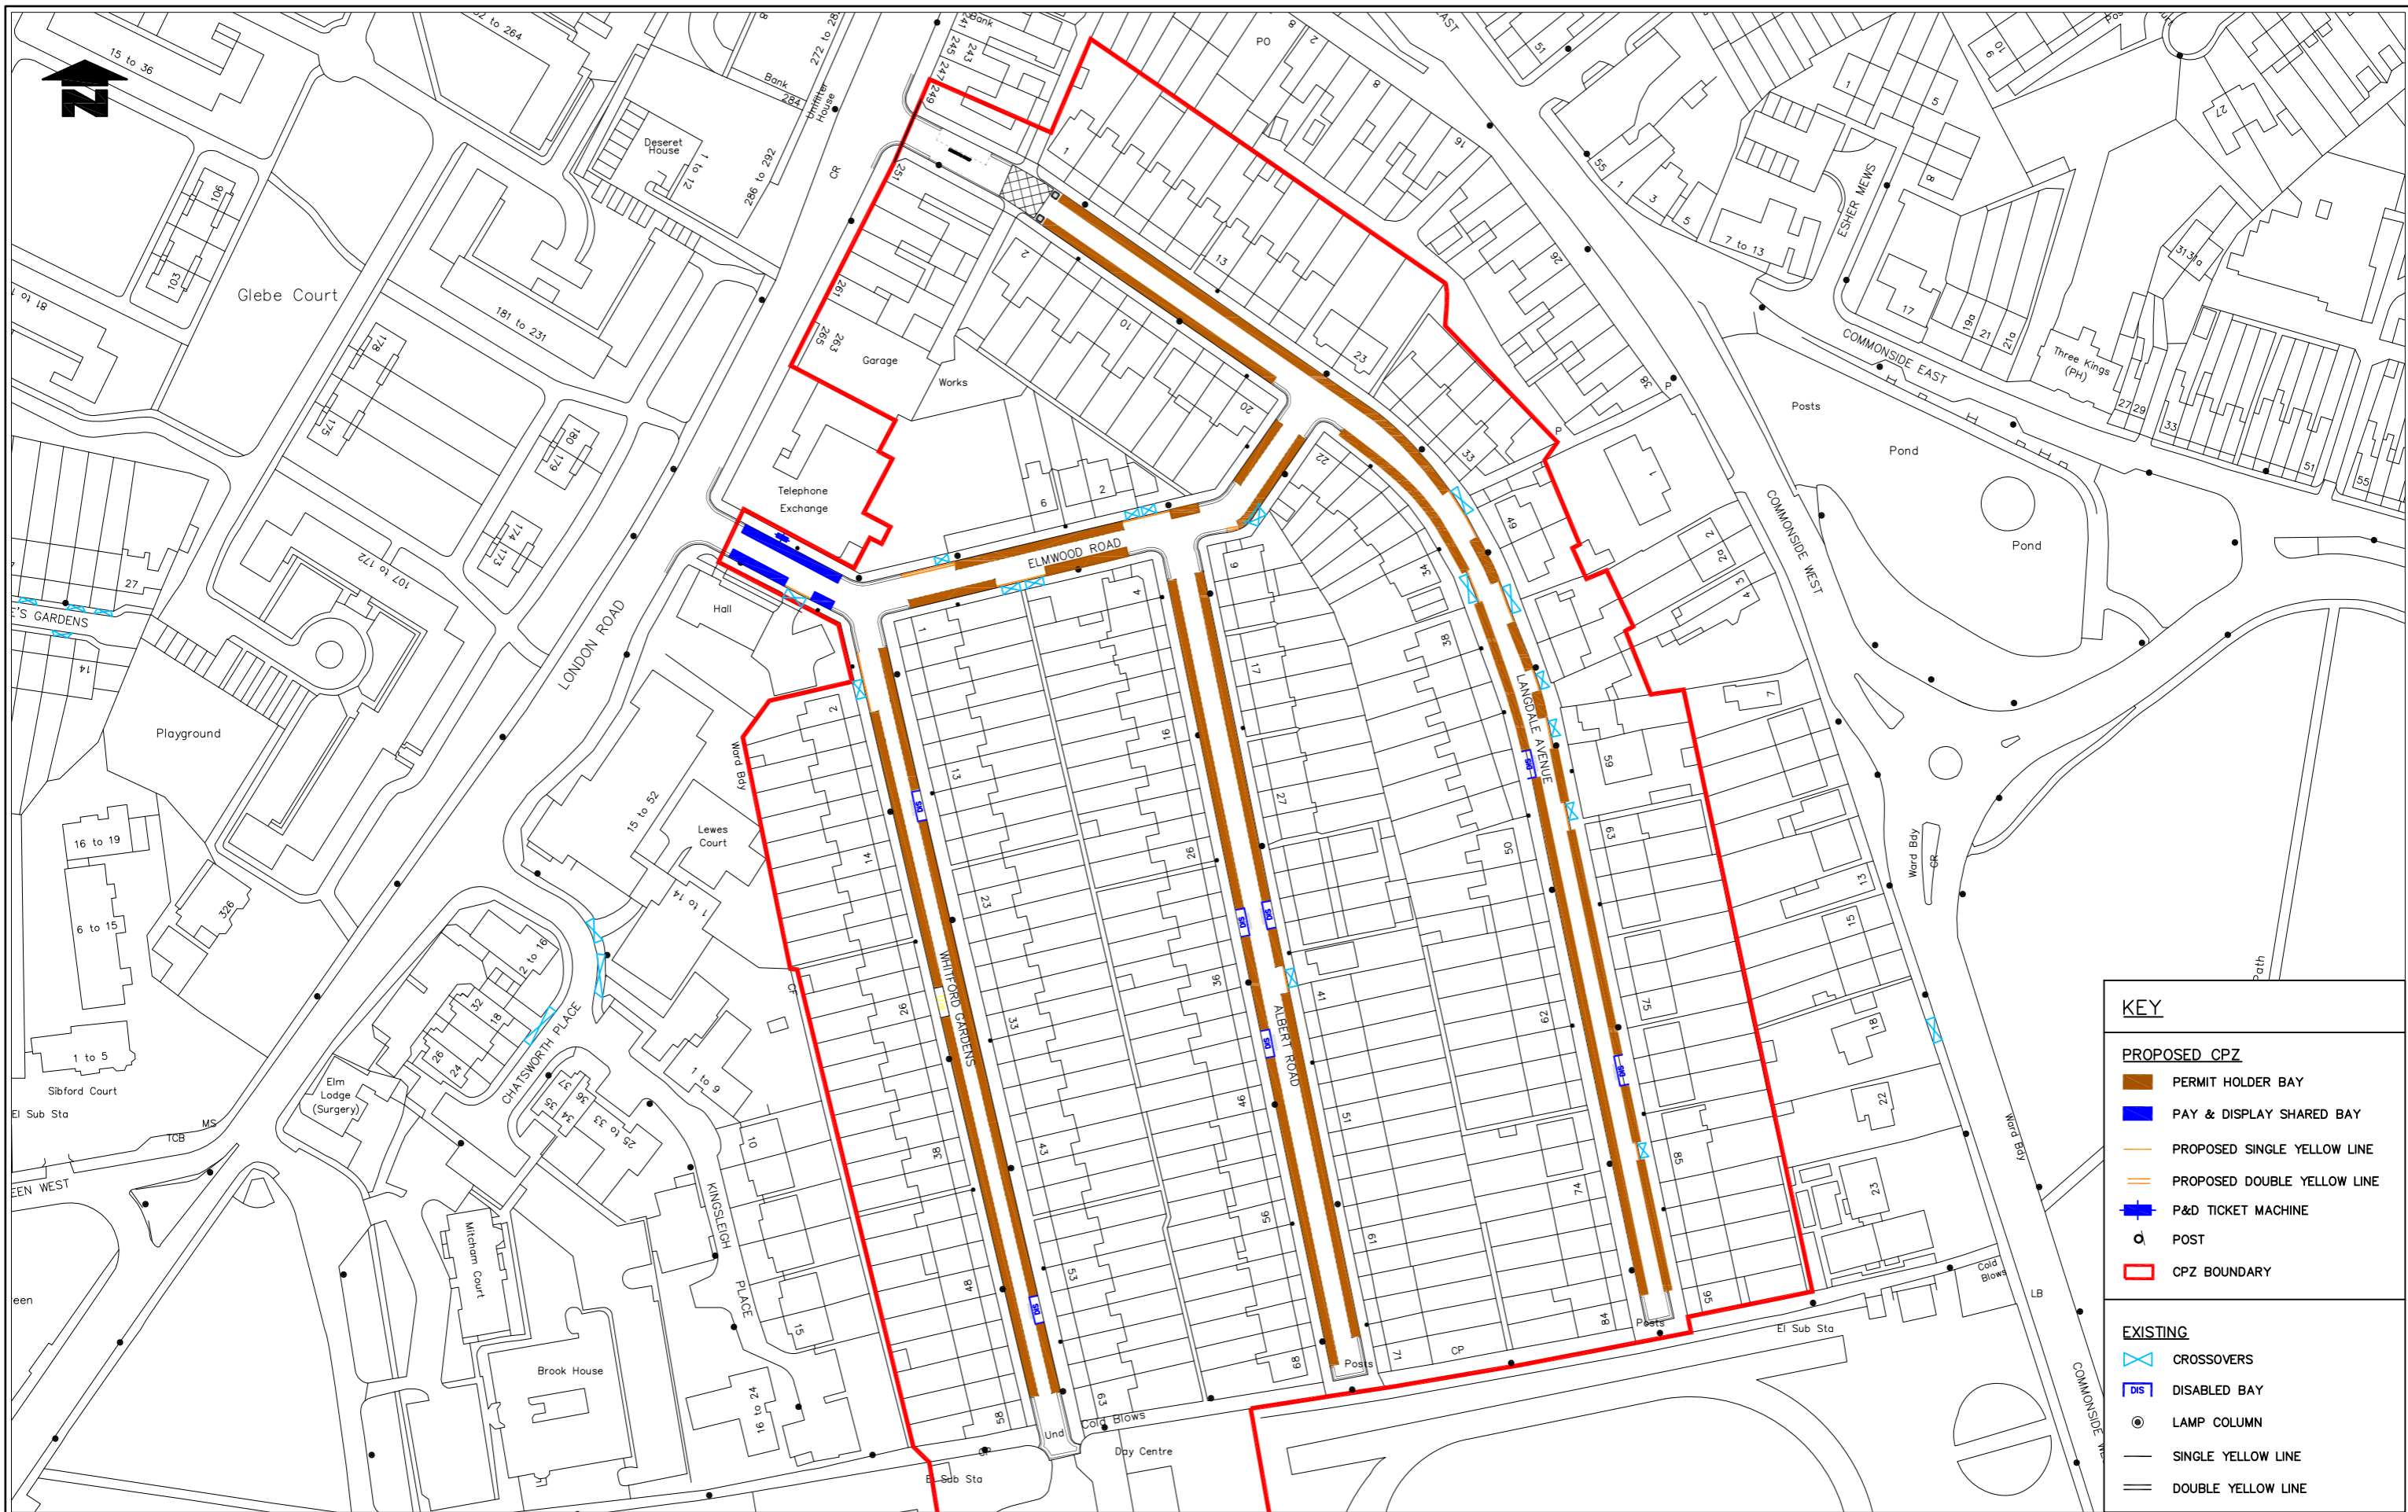

**KEY**

**PROPOSED CPZ**

- PERMIT HOLDER BAY
- PAY & DISPLAY SHARED BAY
- PROPOSED SINGLE YELLOW LINE
- PROPOSED DOUBLE YELLOW LINE
- P&D

 P&D TICKET MACHINE
- POST
- CPZ BOUNDARY

**EXISTING**

- CROSSOVERS
- DISABLED BAY
- LAMP COLUMN
- SINGLE YELLOW LINE
- DOUBLE YELLOW LINE

Notes  
Do not scale from this drawing

Rev.	Revisions	Drawn	Slg.	Date	Chkd.	Slg.	Date	App.	Slg.	Date

**TRAFFIC & HIGHWAYS**

Reproduced from/based upon the Ordnance Survey's 1:1250 maps with the permission of the Controller of H.M.S.O., Crown Copyright Reserved. Unauthorized reproduction infringes Crown copyright © and may lead to prosecution or civil proceedings. London Borough of Merton 100019259 >>YEAR<<
Drawn by SC Date 22 DEC 2015
Checked by BC Date 22 DEC 2015
Approved by PA Date 22 DEC 2015

PROJECT  
**Controlled Parking Zones (CPZ's)**

TITLE  
**LANGDALE AVENUE AREA PROPOSED DESIGN**

Merton Civic Centre  
London Road  
Morden, Surrey  
SM4 5DX  
www.merton.gov.uk

Drawing No. Z78-233-01  
Revision -  
Classification IMPLEMENTATION  
Scale 1:750