

Road Improvements Abbey Road area South Wimbledon



Councillor Andrew Judge

Cabinet Member for
Environmental Sustainability
and Regeneration

T: 020 8545 3425
E: andrew.judge@merton.gov.uk



ISSUE DATE : 9 DECEMBER 2013

Dear Resident/Business,

The purpose of this newsletter is to inform you that Merton Council is planning to introduce measures in your road, as shown on the plan overleaf, to form part of the on-going highway improvements in the South Wimbledon area.

As part of this initiative we will be introducing measures to include, an entry treatment at the junction with Merton High Street whereby the road is raised with ramps to the same level as the footway similar to Pincott Road junction; banding features approximately 2 metres wide constructed from cobbled granite installed across the carriageway approaching each of the junctions along Abbey Road; and new trees accompanied by free standing planters.

These measures should provide better awareness to passing traffic and a safer, more vibrant environment for all roads users including the residents.

WHAT HAPPENS NEXT

It is planned to commence the construction work in February, with completion by March 2014. You will receive a letter in the New year with details of the precise dates, times and temporary traffic arrangements. If you have any comments, please let us know by **Friday 20 December 2013**, which will be considered in the final design. Alternatively, this information including 3D images of the designs can be also viewed in a larger format on our website using the following link www.merton.gov.uk/homezonelite_swimbleton

To accompany these measures, certain alterations to parking restrictions will require a statutory consultation, which will be carried out in due course. This will involve Notice of the Council's intentions published in the local newspaper and posted on lamp columns in the vicinity along with letters to residents and businesses in the vicinity.

If you require any further information, please contact James Geeson on 020 8545 3054 or at trafficandhighways@merton.gov.uk

ABBEY WARD COUNCILLORS

Cllr Andrew Judge

Tel: 020 8545 3425

Email: andrew.judge@merton.gov.uk

Cllr Diane Neil Mills

Tel: 020 8946 3157

Email: diane.neilmills@merton.gov.uk

Cllr Henry Nelles

Tel: 020 8543 3786

Email: henry.nelles@merton.gov.uk

Request for document translation

PROPOSED ROAD IMPROVEMENTS - ABBEY ROAD

If you need any part of this document explained in your language, please tick box and contact us either by writing or by phone using our contact details below.








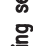




- Albanian Nëse ju nevojitet ndonjë pjesë e këtij dokumenti e shpjeguar në gjuhën amtare ju lutemi shenojeni kutinë dhe na kontaktoni duke na shkruar ose telefononi duke përdorur detajet e mëposhtme.
 - Bengali এই তথ্যের কোনো অংশ আপনার নিজ ভাষায় বুঝতে চাইলে, দয়া করে বাস্তবিক (বক্স) টিক চিহ্ন দিন এবং চিঠি লিখে বা ফোন করে আমাদের সাথে যোগাযোগ করুন। নিচে যোগাযোগের বিবরণ দেওয়া হয়েছে।
 - French Si vous avez besoin que l'on vous explique une partie de ce document dans votre langue, cochez la case et contactez-nous par courrier ou par téléphone à nos coordonnées figurant ci-dessous.
 - Korean 만일 본 서류의 어떤 부분이라도 귀하의 모국어로 설명된 것이 필요하다면, 상사속에 표시를 하고 우리에게 전화나 서신으로 연락하십시오.
 - Polish Aby otrzymać część tego dokumentu w polskiej wersji językowej proszę zaznaczyć kwadrat i skontaktować się z nami drogą pisemną lub telefoniczną pod poniżej podanym adresem lub numerem telefonu.
 - Portuguese Caso você necessite qualquer parte deste documento explicada em seu idioma, favor assinalar a quadricula respectiva e contatar-nos por escrito ou por telefone usando as informações para contato aqui fornecidas.
 - Somali Haddii aad u baahan tahay in qayb dukumentigan ka mid ah laguugu sharxo luqaddaada, fadlan sax ku calaamadee sanduuqa oo nagula soo xiriir warqad ama telefoon adigoo isticmaalaya macluumaadka halkaan hoose ku yaalla.
 - Spanish Si desea que alguna parte de este documento se traduzca en su idioma, le rogamos marque la casilla correspondiente y que nos contacte bien por escrito o telefónicamente utilizando nuestra información de contacto que encontrará más abajo.
 - Tamil இந்தப் பத்திரத்தின் எந்தப் பகுதியும் உங்களின் மொழியில் விளக்கப்படுவது உங்களுக்குத் தேவையானால், கவனपूर्वकமாக கீழ்க்கண்ட அட்டைகளில் தேவையான விவரங்களைப் பயன்படுத்தி எழுதப்படும் அல்லது தொலைபேசி மூலம் விளக்கம் பெறப்படுமாறு கேட்டுக் கொள்கிறோம்.
 - Urdu اگر آپ اس دستاویز کے کسی حصے کا ترجمہ یا زبان میں مامل کرنا چاہتے ہیں تو دیکھیے کہ اس میں کون سا حصہ آپ کی زبان میں لکھا گیا ہے اور اس حصے کے ترجمہ یا زبان میں مامل کرنے کے لیے درج کردہ معلوماتیں استعمال کریں۔
- Large print Braille Audiotape


Your contact:

Name.....
Address.....
.....
Telephone.....

James Geeson, Merton
Civic Centre, London Road,
Morden, SM4 5DX

KEY

-  Planter
-  Existing tree location
-  Proposed tree on footway
-  Proposed tree in road
-  Single yellow line
-  Double yellow line
-  Dropped kerb
-  Existing setts
-  Proposed sett banding (2m wide)
-  New parking/parking extended
-  Parking removed
-  Raised entry treatment

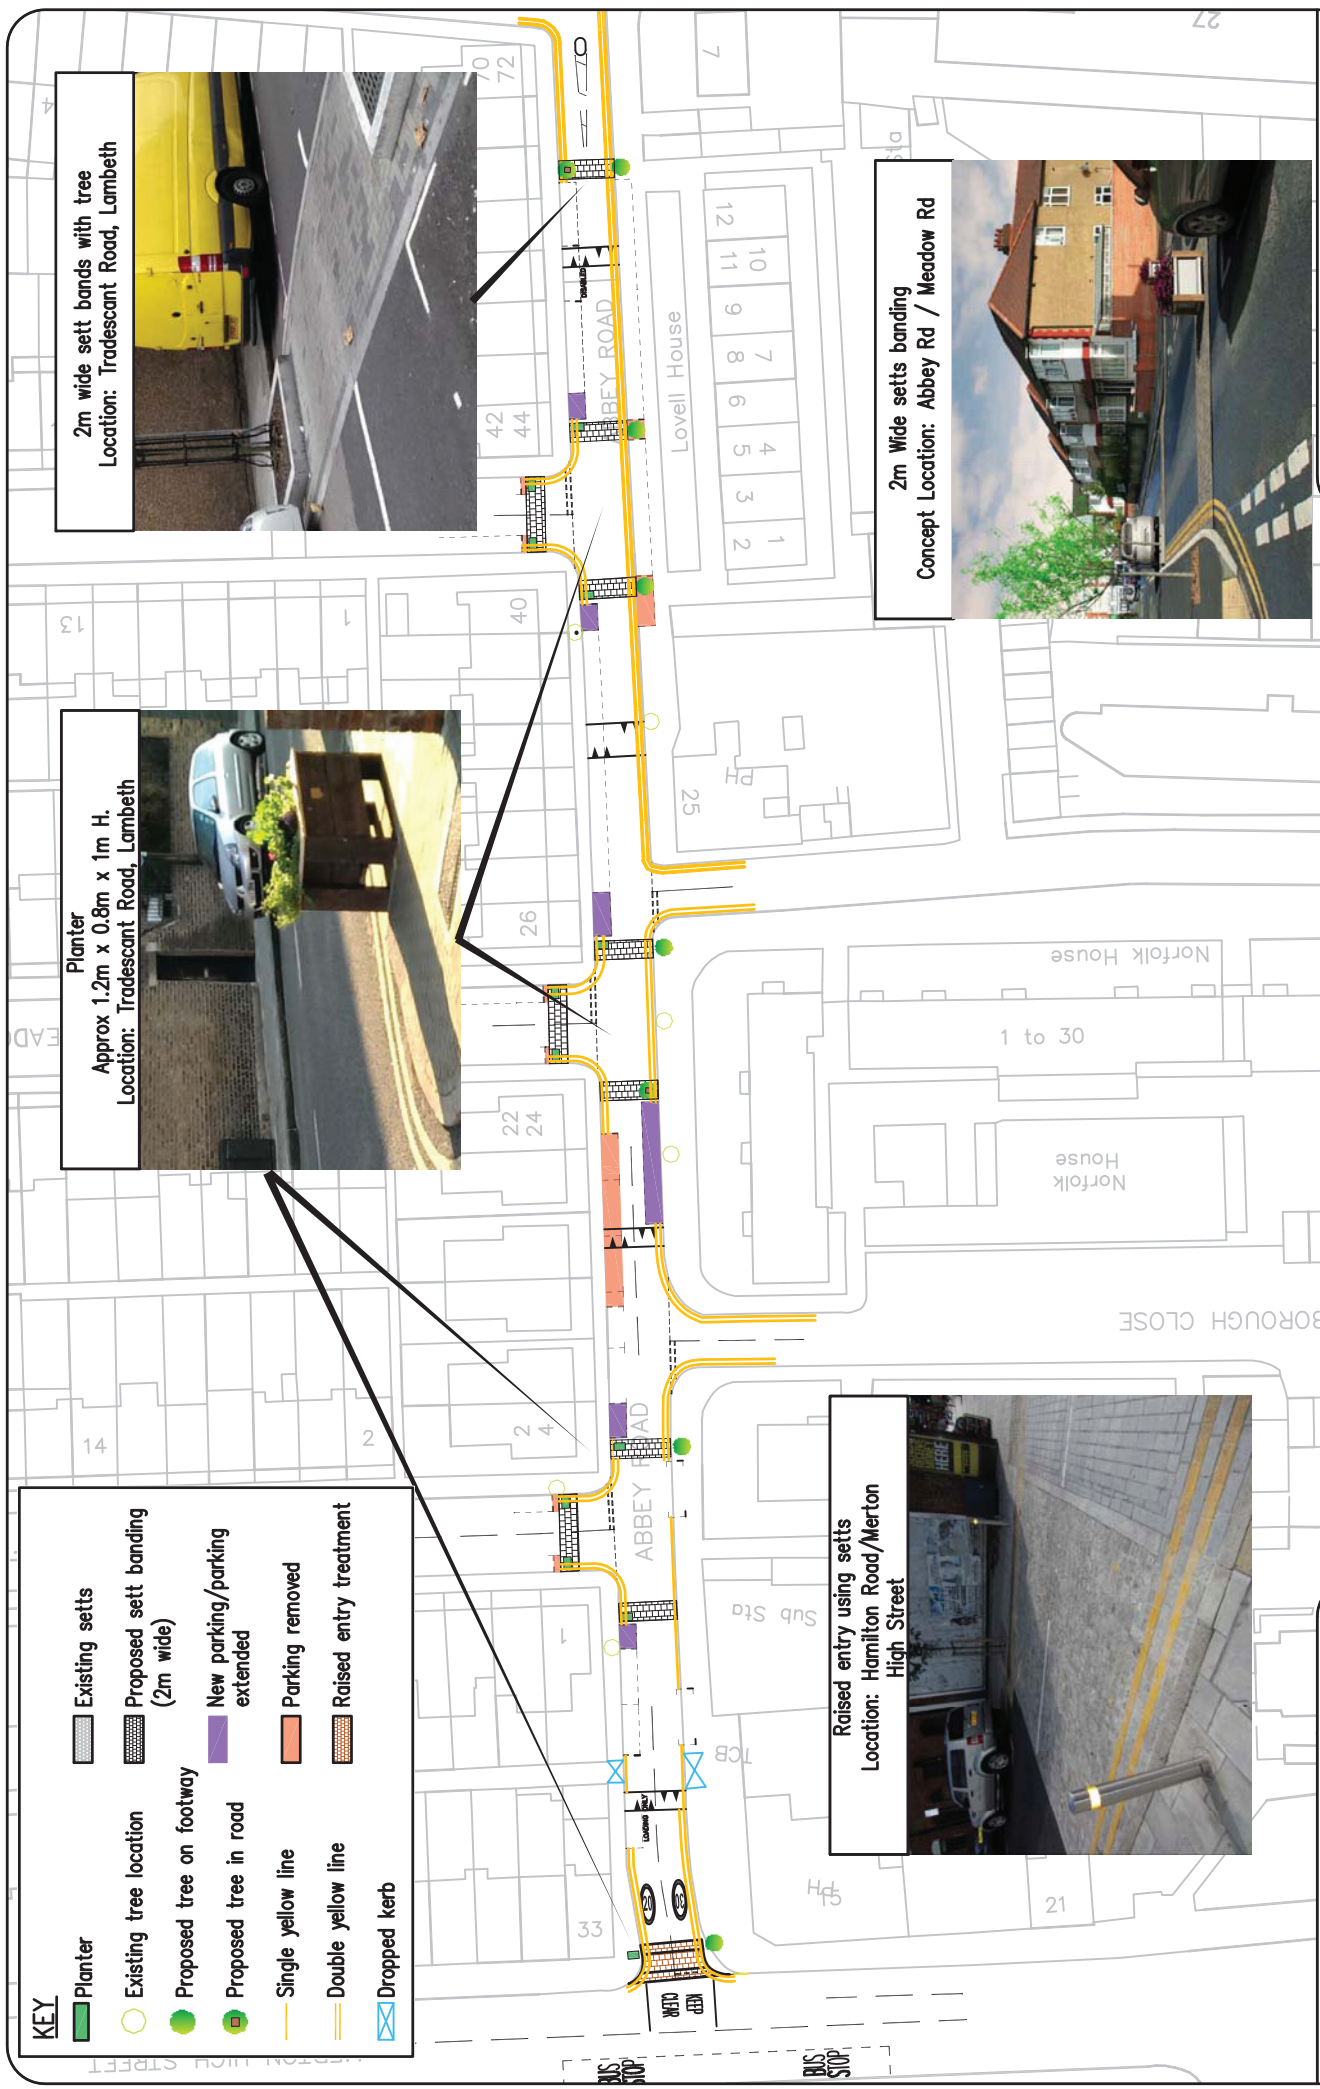

Planter
Approx 1.2m x 0.8m x 1m H.
Location: Tradescant Road, Lambeth



2m wide sett bands with tree
Location: Tradescant Road, Lambeth



Raised entry using setts
Location: Hamilton Road/Merton High Street



2m Wide setts banding
Concept Location: Abbey Rd / Meadow Rd

Reproduced from/based upon the Ordnance Survey's 1:1250 maps with the permission of the Controller of H.M.S.O., Crown Copyright Reserved. Unauthorised reproduction infringes Crown copyright and may lead to prosecution or civil proceedings.
London Borough of Merton 100019259 2013

ABBAY ROAD AREA IMPROVEMENTS