

Road Improvements Shelton Road area South Wimbledon



Councillor Andrew Judge

Cabinet Member for
Environmental Sustainability
and Regeneration

T: 020 8545 3425
E: andrew.judge@merton.gov.uk



ISSUE DATE : 9 DECEMBER 2013

Dear Resident/Business,

The purpose of this newsletter is to inform you that Merton Council is planning to introduce measures in your road, as shown on the plan overleaf, to form part of the on-going highway improvements in the South Wimbledon area.

As part of this initiative we will be introducing measures to include, a entry treatments in Rutlish Road and Kirkley Road at the their junctions with Kingston Road whereby the road is raised with ramps to the same level as the footway similar to Pincott Road in Merton High Street; banding features approximately 2 metres wide constructed from cobbled granite installed across the carriageway approaching each of the junctions along Charles Road and Shelton Road; and new trees accompanied by free standing planters.

These measures should provide better awareness to passing traffic and a safer, more vibrant environment for all roads users including the residents.

WHAT HAPPENS NEXT

It is planned to commence the construction work in February, with completion by March 2014. You will receive a letter in the New year with details of the precise dates, times and temporary traffic arrangements. If you have any comments, please let us know by **Friday 20 December 2013**, which will be considered in the final design. Alternatively, this information including 3D images of the designs can be also viewed in a larger format on our website using the following link www.merton.gov.uk/homezonelite_swimbleton

To accompany these measures, certain alterations to parking restrictions will require a statutory consultation, which will be carried out in due course. This will involve Notice of the Council's intentions published in the local newspaper and posted on lamp columns in the vicinity along with letters to residents and businesses in the vicinity.

If you require any further information, please contact James Geeson on 020 8545 3054 or at trafficandhighways@merton.gov.uk

ABBEEY WARD COUNCILLORS

Cllr Andrew Judge

Tel: 020 8545 3425

Email: andrew.judge@merton.gov.uk

Cllr Diane Neil Mills

Tel: 020 8946 3157

Email: diane.neilmills@merton.gov.uk

Cllr Henry Nelles

Tel: 020 8543 3786

Email: henry.nelles@merton.gov.uk

Request for document translation

PROPOSED ROAD IMPROVEMENTS - SHELTON ROAD








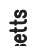




If you need any part of this document explained in your language, please tick box and contact us either by writing or by phone using our contact details below.

- Albanian Nëse ju nevojitet ndonjë pjesë e këtij dokumenti e shpjeguar në gjuhën amtare ju lutemi shenojeni kutinë dhe na kontaktoni duke na shkruar ose telefononi duke përdorur detajet e mëposhtme.
 - Bengali এই তথ্যের কোনো অংশ আপনার নিজ ভাষায় বুঝতে চাইলে, দয়া করে বাস্তবীভূত (বকে) টিক চিহ্ন দিন এবং চিঠি লিখে বা ফোন করে আমাদের সাথে যোগাযোগ করুন। দিতে যোগাযোগের বিবরণ দেওয়া হয়েছে।
 - French Si vous avez besoin que l'on vous explique une partie de ce document dans votre langue, cochez la case et contactez-nous par courrier ou par téléphone à nos coordonnées figurant ci-dessous.
 - Korean 만일 본 서류의 어떤 부분이라도 귀하의 모국어로 설명된 것이 필요하다면, 상자속에 표시를 하고 우리에게 전화나 서신으로 연락하십시오.
 - Polish Aby otrzymać część tego dokumentu w polskiej wersji językowej proszę zaznaczyć kwadrat i skontaktować się z nami drogą pisemną lub telefoniczną pod poniżej podanym adresem lub numerem telefonu.
 - Portuguese Caso você necessite qualquer parte deste documento explicada em seu idioma, favor assinalar a quadricula respectiva e contatar-nos por escrito ou por telefone usando as informações para contato aqui fornecidas.
 - Somali Haddii aad u baahan tahay in qayb dukumeentigan ka mid ah laguugu sharxo luqaddaada, fadlan sax ku calaamadee sanduuga oo nagula soo xiriir warqad ama telefoon adigoo isticmaalaya macluumaadka halkaan hoose ku yaalla.
 - Spanish Si desea que alguna parte de este documento se traduzca en su idioma, le rogamos marque la casilla correspondiente y que nos contacte bien por escrito o telefónicamente utilizando nuestra información de contacto que encontrará más abajo.
 - Tamil இதுபோன்ற தகவல்களின் எந்தப் பகுதியும் உங்களின் மொழியில் விளக்கப்படுவது உங்களுக்கு வேண்டியிருந்தால், கீழ்க்கண்ட இடங்களில் விளக்கப்படுகின்ற பகுதிகளைக் குறிப்பிட்டு உங்கள் மொழியில் உங்களுக்குத் தேவையான விவரங்களைக் கொடுப்பதற்கான தகவல்களைக் கீழ்க்கண்ட இடங்களில் குறிப்பிட்டுள்ளோம்.
 - Urdu اگر آپ اس دستاویز کے کسی حصے کو اپنی زبان میں سمجھنا چاہتے ہیں تو اس کے لئے اس میں لکھی گئی جگہ پر اپنے زبان میں لکھی گئی بات لکھیں اور اس سے شروع کرنے کے لئے رابطہ پر آمادگی رکھیں۔
- Large print Braille Audiotape

Your contact:

Name.....
Address.....
.....
.....
Telephone.....

James Geeson, Merton
Civic Centre, London Road,
Morden, SM4 5DX


KEY	
	Planter
	Existing tree location
	Proposed tree on footway
	Proposed tree in road
	Single yellow line
	Double yellow line
	Dropped kerb
	Existing setts
	Proposed sett banding (2m wide)
	New parking/parking extended
	Parking removed
	Raised entry treatment



Raised entry using setts
Location: Hamilton Road/Merton High Street



2m Wide setts banding
Concept Location: Abbey Rd / Meadow Rd

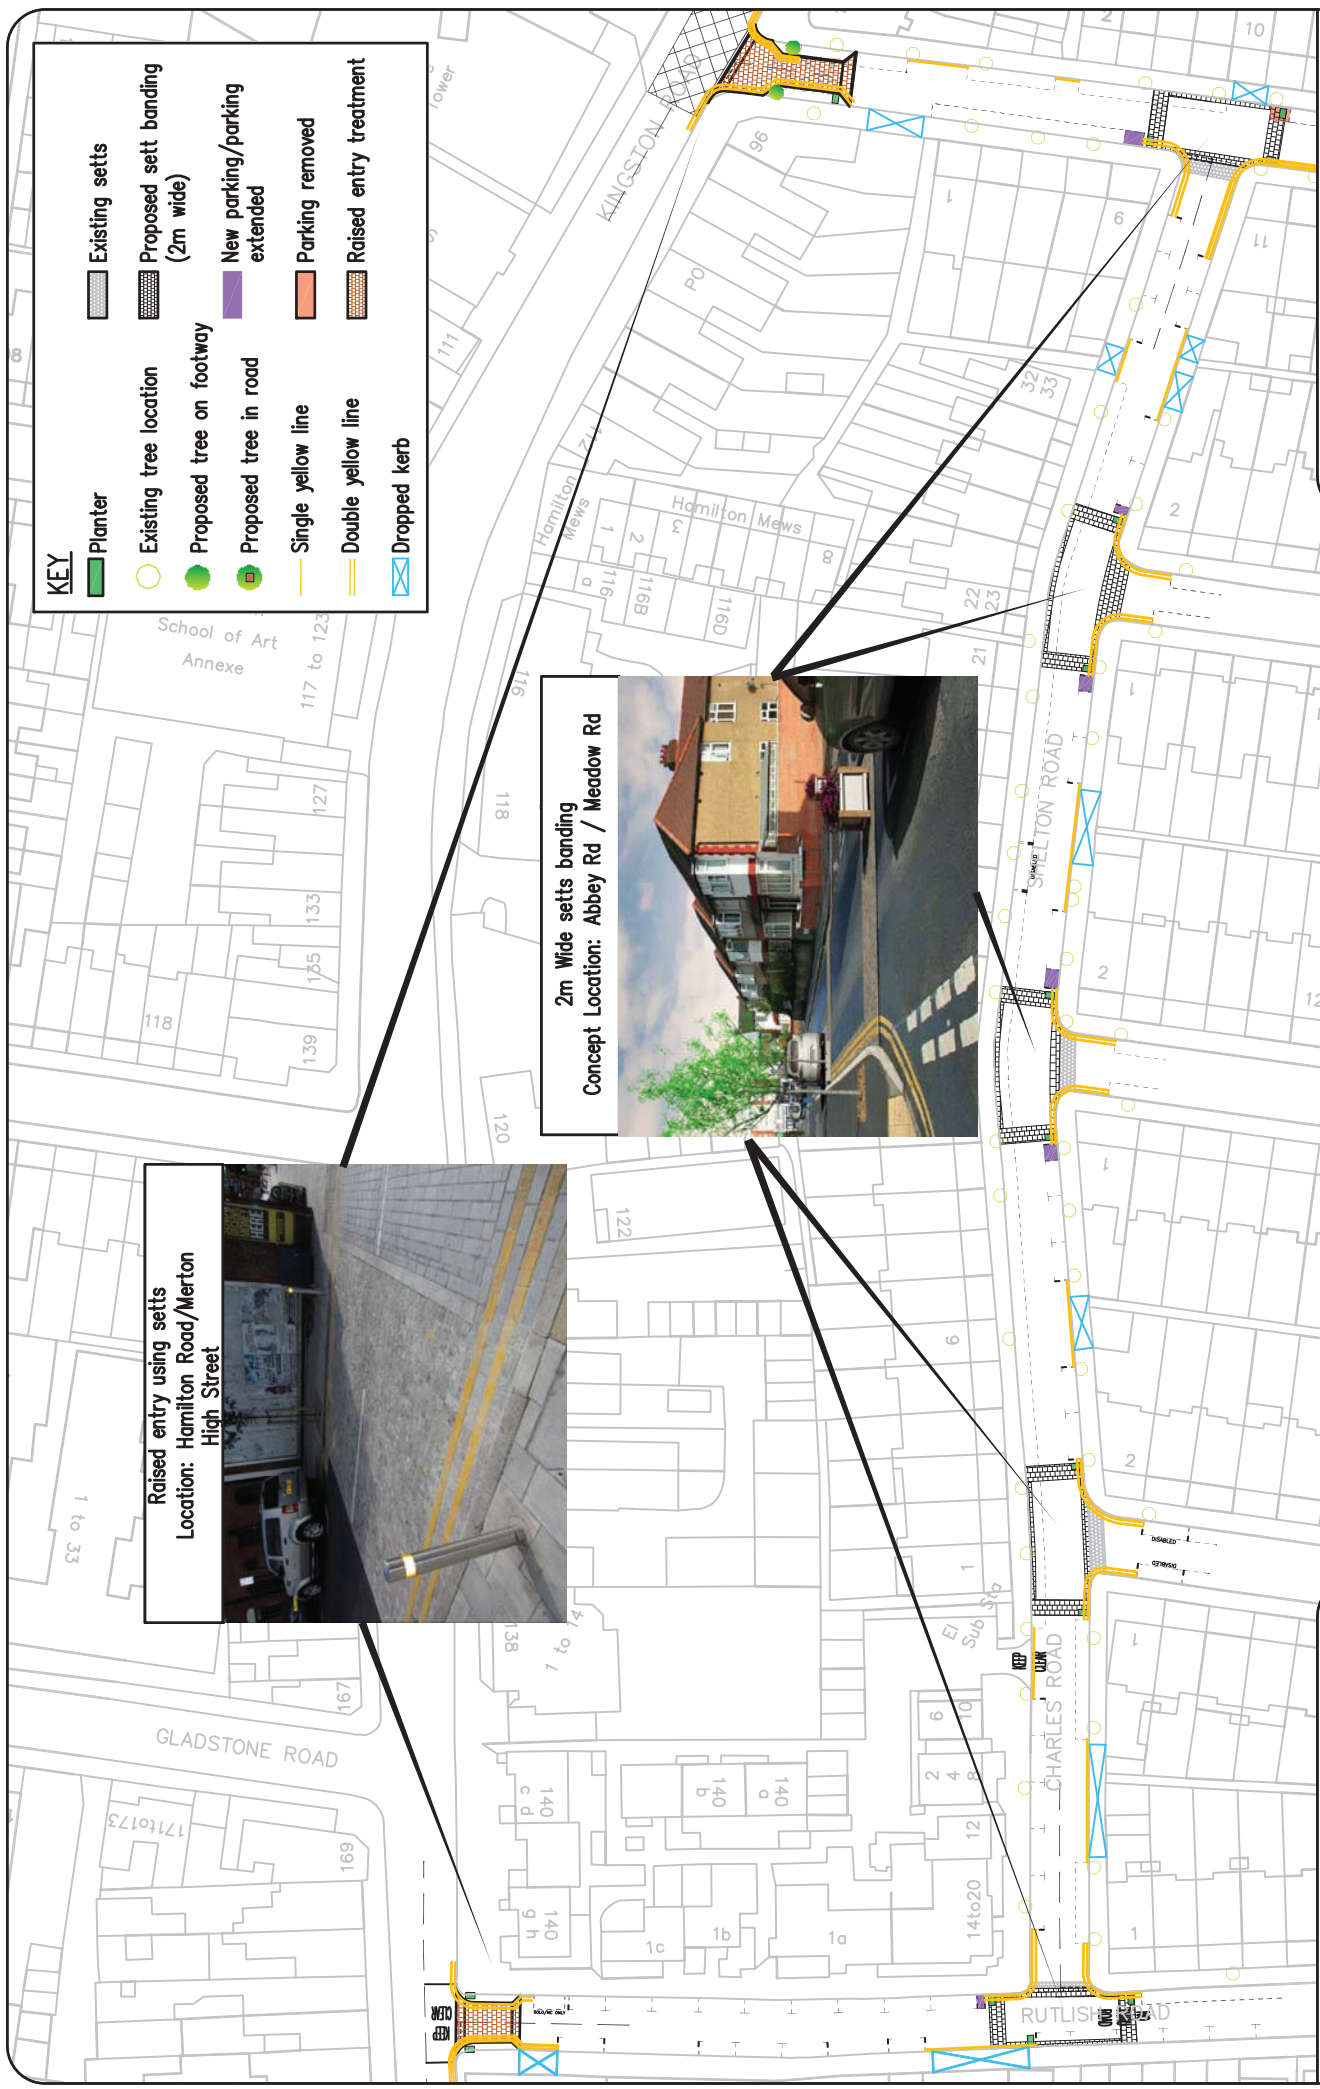

Reproduced from/based upon the Ordnance Survey's 1:1250 maps with the permission of the Controller of H.M.S.O., Crown Copyright Reserved. Unauthorised reproduction infringes Crown copyright and may lead to prosecution or civil proceedings. 2013
London Borough of Merton 10019259

SHELTON ROAD AREA IMPROVEMENTS

