


WIMBLETON AREA TRAFFIC STUDY

Overview of Proposals

For details of features A to J refer to Drawing No.1B

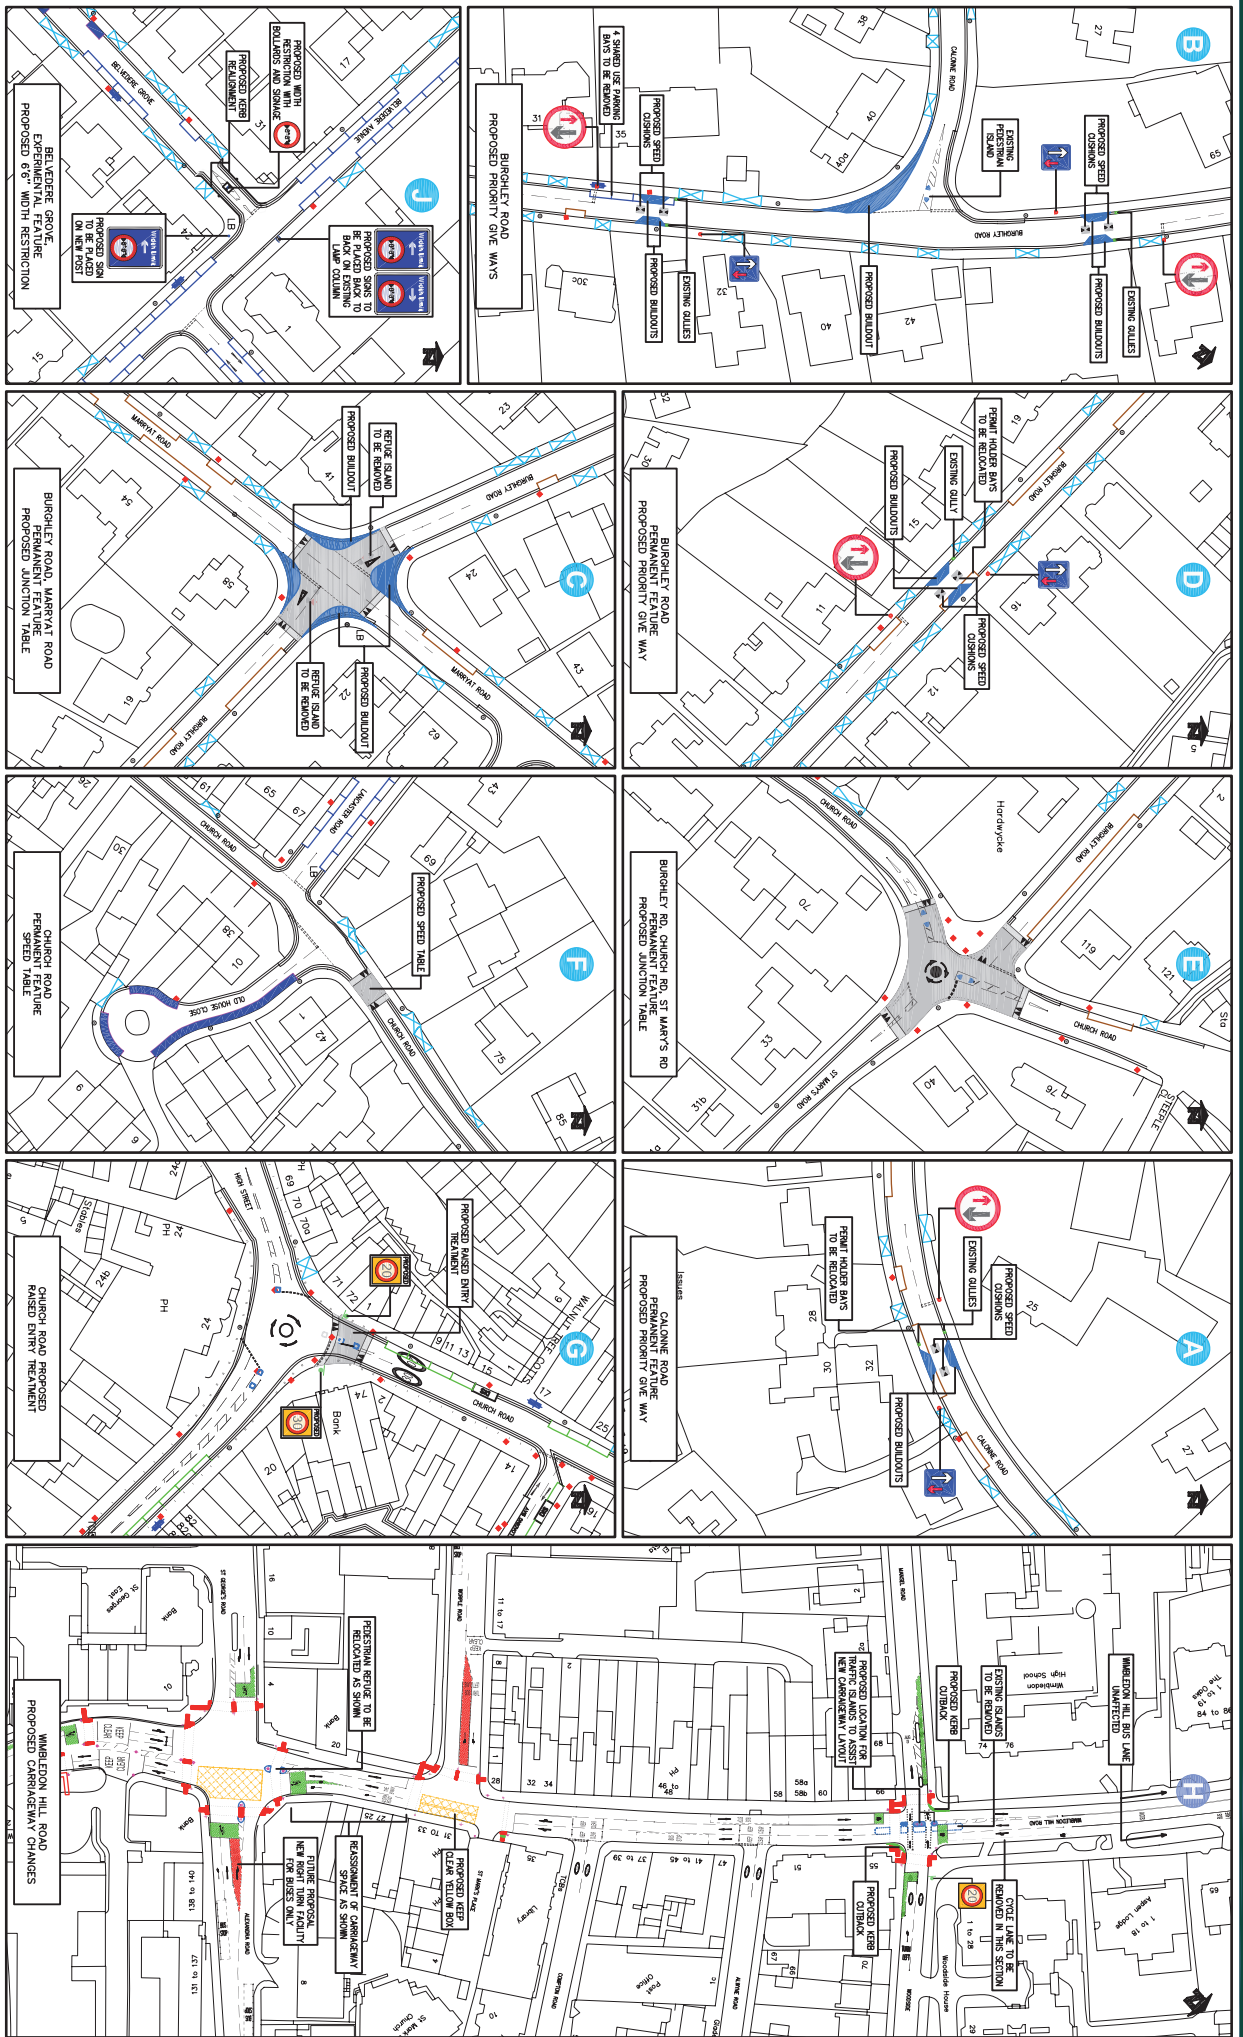

WIMBLETON AREA TRAFFIC STUDY

Proposed Traffic Calming Measures and Changes to Wimbleton Hill Road (Option 8)

For an overview of these proposals refer to Drawing No.1A

DRAWING NO
1B