


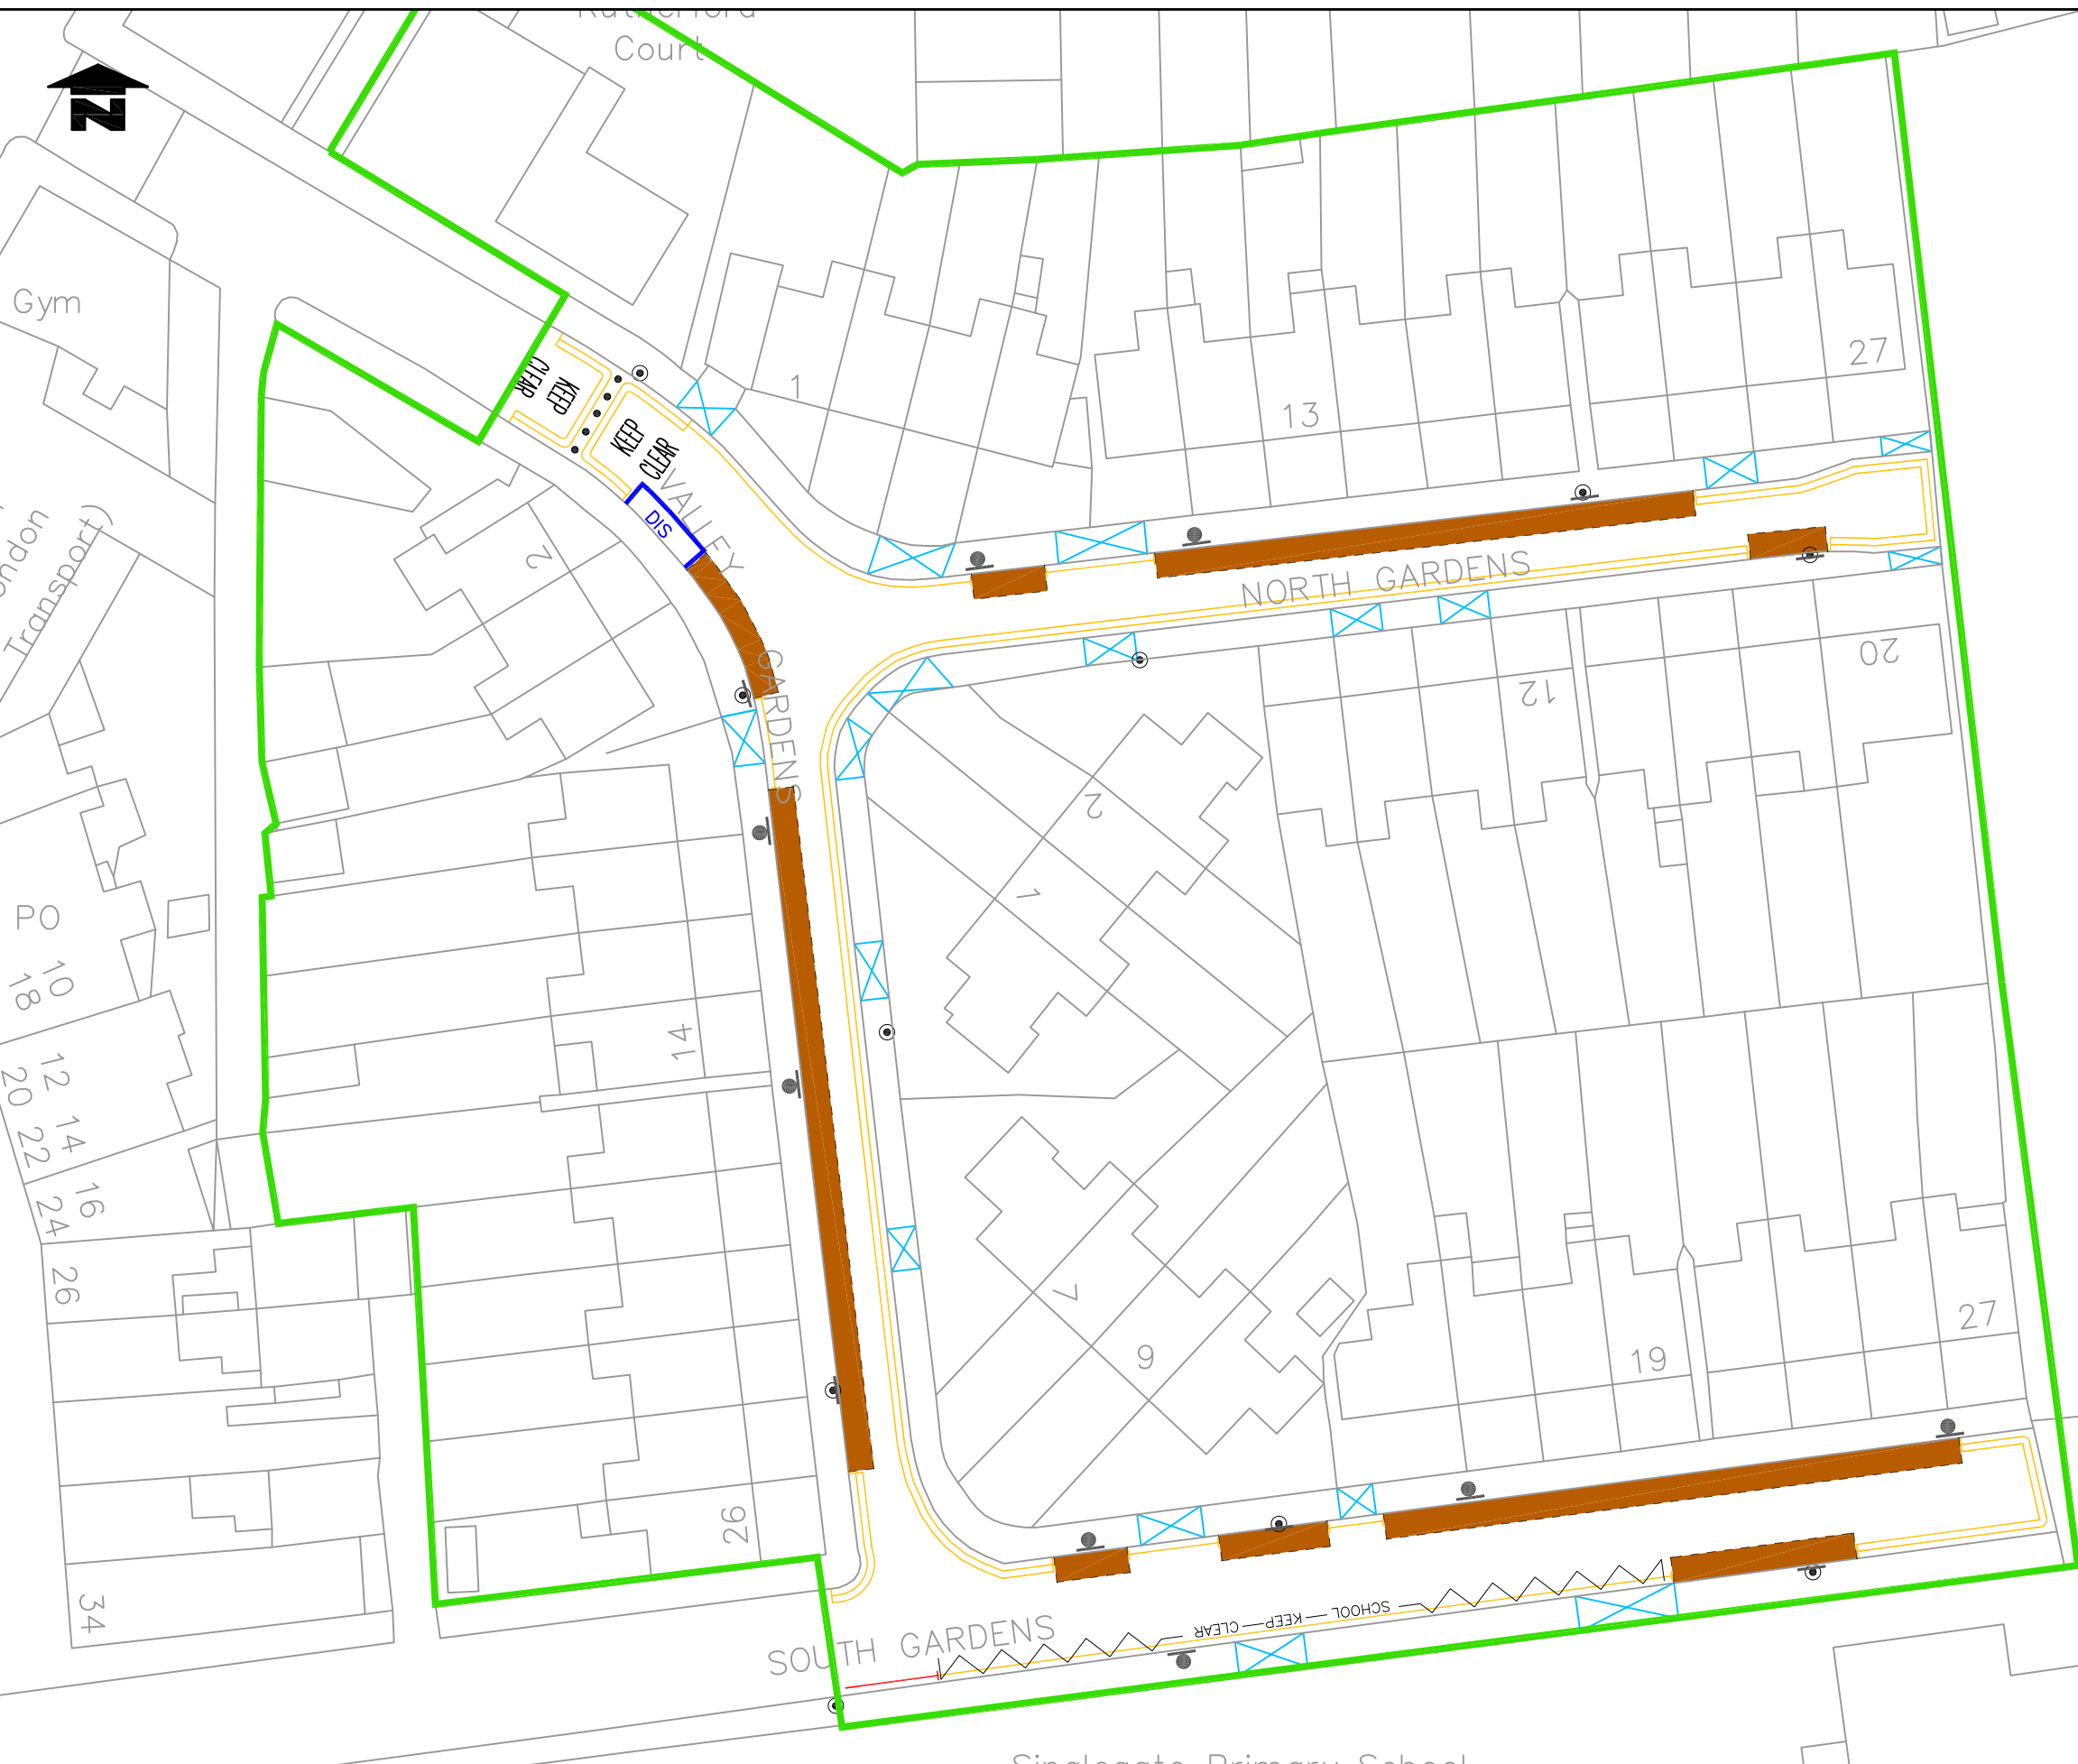


Key

-  Resident permit holder bay
-  Disabled bay
-  Double yellow lines
-  Single yellow line
-  Sign plate on post
-  Sign plate on lamp column
-  Crossovers
-  Lamp column



Notes
Do not scale from this drawing

Rev	Revisions	Drawn	Slg.	Date	Chkd.	Slg.	Date	App.	Slg.	Date



TRAFFIC & HIGHWAYS

Reproduced from/based upon the Ordnance Survey's 1:1250 maps with the permission of the Controller of H.M.S.O., Crown Copyright Reserved. Unauthorised reproduction infringes Crown copyright and may lead to prosecution or civil proceedings. London Borough of Merton 100019259 2005

Drawn by	Slg.	Date
B.C.		MAR'17
Checked by	Slg.	Date
		MAR'17
Approved by	Slg.	Date
		MAR'17

PROJECT
Controlled Parking Zones (CPZs)

TITLE
CW2 Review



Merton Civic Centre
London Road
Morden, Surrey
SM4 5DX
www.merton.gov.uk

Drawing No.	Z78-239-01
Revision	-
Classification	CONSULTATION
Scale	1:500