

is also available on Merton Council's website www.merton.gov.uk/Southey Road-School Safety.

All representations along with officers' comments and recommendations will be presented in a report to the Cabinet Member for Environmental Sustainability and Regeneration. **Please note that responses to any representations received will not be made until the final decision is made by the Cabinet Member.** The Council is required to give weight to the nature and content of your representations and not necessarily the quantity. Your reasons are, therefore important to us. Once a decision is made by the Cabinet Member consultees will be informed accordingly.

CONTACT US

If you require further information please contact Arfan Haider at arfan.haider@merton.gov.uk.

Proposed Road Safety Improvement Southey Road (between Kingston Road and Pelham Road)



ISSUE DATE : 25TH APRIL 2016

Dear Resident/Business

The Council in partnership with Pelham Primary School and your local Ward Councillors are proposing some safety measures along this section of the road within the vicinity of the school.

It is envisaged that the measures will further improve traffic flows, lower vehicle speeds, remove obstructive parking and contribute to a "School Safety Zone" ambience in the neighbourhood and create a pleasant environment.

The Proposals include

1. Footway extension with a prominent coloured speed table and the removal of the two existing sets of speed cushions on each approach. This will improve driver awareness to further reduce vehicle speeds. The introduction of the footway extension will as a consequence displace the six existing shared use parking bays. However, these are proposed to be relocated further northwards with no loss in parking.
2. Junction entry treatment with footway build-outs at its junction with Kingston Road. This will enable vehicles to enter and exit through the junction at lower speeds and provide a safer area for pedestrians to cross, with more space and a shorter distance to cross especially groups of children on their way to and from their school.
3. Double yellow lines at cross-overs. This will remove indiscriminate and obstructive parking at these locations and ensure easier access/egress for residents at all times.
4. The School 'KEEP CLEAR' zig-zag markings will be modified to reflect the school entrances.

5. Tree planting on the footway extension will contribute to an enhanced street scene and soften the urban setting. These are generic locations and are dependent upon the location of underground utility services.

The proposed measures are shown on the plan overleaf and can also be viewed online at www.merton.gov.uk/Southey Road-School Safety.

WHAT HAPPENS NEXT

Proposed measures 1-4 are subject to a statutory consultation (but not footway extension).

The Council carries out careful consultation to ensure all road users are given a fair opportunity to give their views and express their needs on parking proposals and road safety issues.

A Notice of the Council's intention to introduce the above measures will be published in a local newspaper (The Guardian), London Gazette and posted on lamp columns in the vicinity. Representations for and against the proposals described in this Notice must be made in writing to **futureMerton (9th Floor), Merton Civic Centre, London Road, Morden, Surrey, SM4 5DX or email trafficandhighways@merton.gov.uk** by no later than **20 MAY 2016** quoting reference **Southey Road - School**.

Copies of the proposed Traffic Management Order (TMO) and other documents given more detailed particulars of the proposals may be viewed at Merton Link, Merton Civic Centre, London Road, Morden Surrey, SM4 5DX during the Council's normal office hours Monday to Friday, 9am to 5pm. This information

ABBEY WARD COUNCILLORS FOR INFORMATION ONLY

Cllr Abigail Jones
Tel: 020 8545 3424
Mob: 07704055066
Email: abigail.jones@merton.gov.uk

Cllr Andrew Judge
Tel: 020 8542 3425
Email: andrew.judge@merton.gov.uk

Cllr Katy Neep
Tel: 07841667449
Email: katy.neep@merton.gov.uk

Request for document translation


Southey Road
If you need any part of this document explained in your language, please tick box and contact us either by writing or by phone using our contact details below.

- Albanian Nëse ju nevojitet ndonjë pjesë e këtij dokumenti e shpjeguar në gjuhën amtare ju lutemi shënojeni kutinë dhe na kontaktoni duke na shkruar ose telefononi duke përdorur detajet e mëposhtme.
- Bengali এই ডকুমেন্টের কোনো অংশ আপনার নিজ ভাষায় বুঝতে চাইলে, দয়া করে বাংলাটিতে (করে) টিক চিহ্ন দিন এবং টিকি দিনে বা ফোনে করে আমাদের সাথে যোগাযোগ করুন। নিচের যোগাযোগের বিবরণ দেওয়া হয়েছে।
- French Si vous avez besoin que l'on vous explique une partie de ce document dans votre langue, cochez la case et contactez-nous par courrier ou par téléphone à nos coordonnées figurant ci-dessous.
- Korean 만일 본 서류의 어떤 부분이라도 귀하의 모국어로 설명받아야 할 경우라면, 상자속에 표시하십시오. 우리에게 전화나 서신으로 연락하십시오.
- Polish Aby otrzymać część tego dokumentu w polskiej wersji językowej proszę zaznaczyć kwadrat i skontaktować się z nami drogą pisemną lub telefoniczną pod poniżej podanym adresem lub numerem telefonu.
- Portuguese Caso você necessite qualquer parte deste documento explicada em seu idioma, favor assinalar a quadricula respectiva e contatar-nos por escrito ou por telefone usando as informações para contato aqui fornecidas.
- Somali Haddii aad u baahan tahay in qayb dukumeentigan ka mid ah laguugu sharxo luqaddaada, fadlan sax ku calaamadee sanduuga oo nagula soo xiriir warqad ama telefoon adigoo isticmaalaya macluumaadka halkaan hoose ku yaalla.
- Spanish Si desea que alguna parte de este documento se traduzca en su idioma, le rogamos marque la casilla correspondiente y que nos contacte bien por escrito o telefónicamente utilizando nuestra información de contacto que encontrará más abajo.
- Tamil கீழ்க்கண்ட ஆவணத்தின் எந்த ஒரு பகுதியும் உங்களுக்குத் தெரியாததாக இருந்தால், அதை உங்களுக்குத் தெரியுமாறு எழுதி அல்லது தொலைபேசியில் தொடர்பு கொள்ளுங்கள். கீழ்க்கண்ட தொடர்பு கொள்ளும் முகவரி மற்றும் தொலைபேசி எண்ணைப் பயன்படுத்தவும்.
- Urdu اگر آپ اس دستاویز کے کسی حصے کو سمجھنے میں مشکل محسوس ہو رہے ہیں تو براہ کرم اس دستاویز کے کسی حصے کو اپنی زبان میں سمجھانے کے لیے اس دستاویز کے کسی حصے کو نشان زد کریں اور ہمیں اس کے بارے میں اطلاع دینے کے لیے ہمیں خط یا فون پر رابطہ کریں۔

Large print Braille Audiotape

Your contact:
Name.....
Address.....
.....
.....
Telephone.....

Arfan Haider, Merton Civic Centre, London Road, Morden, SM4 5DX

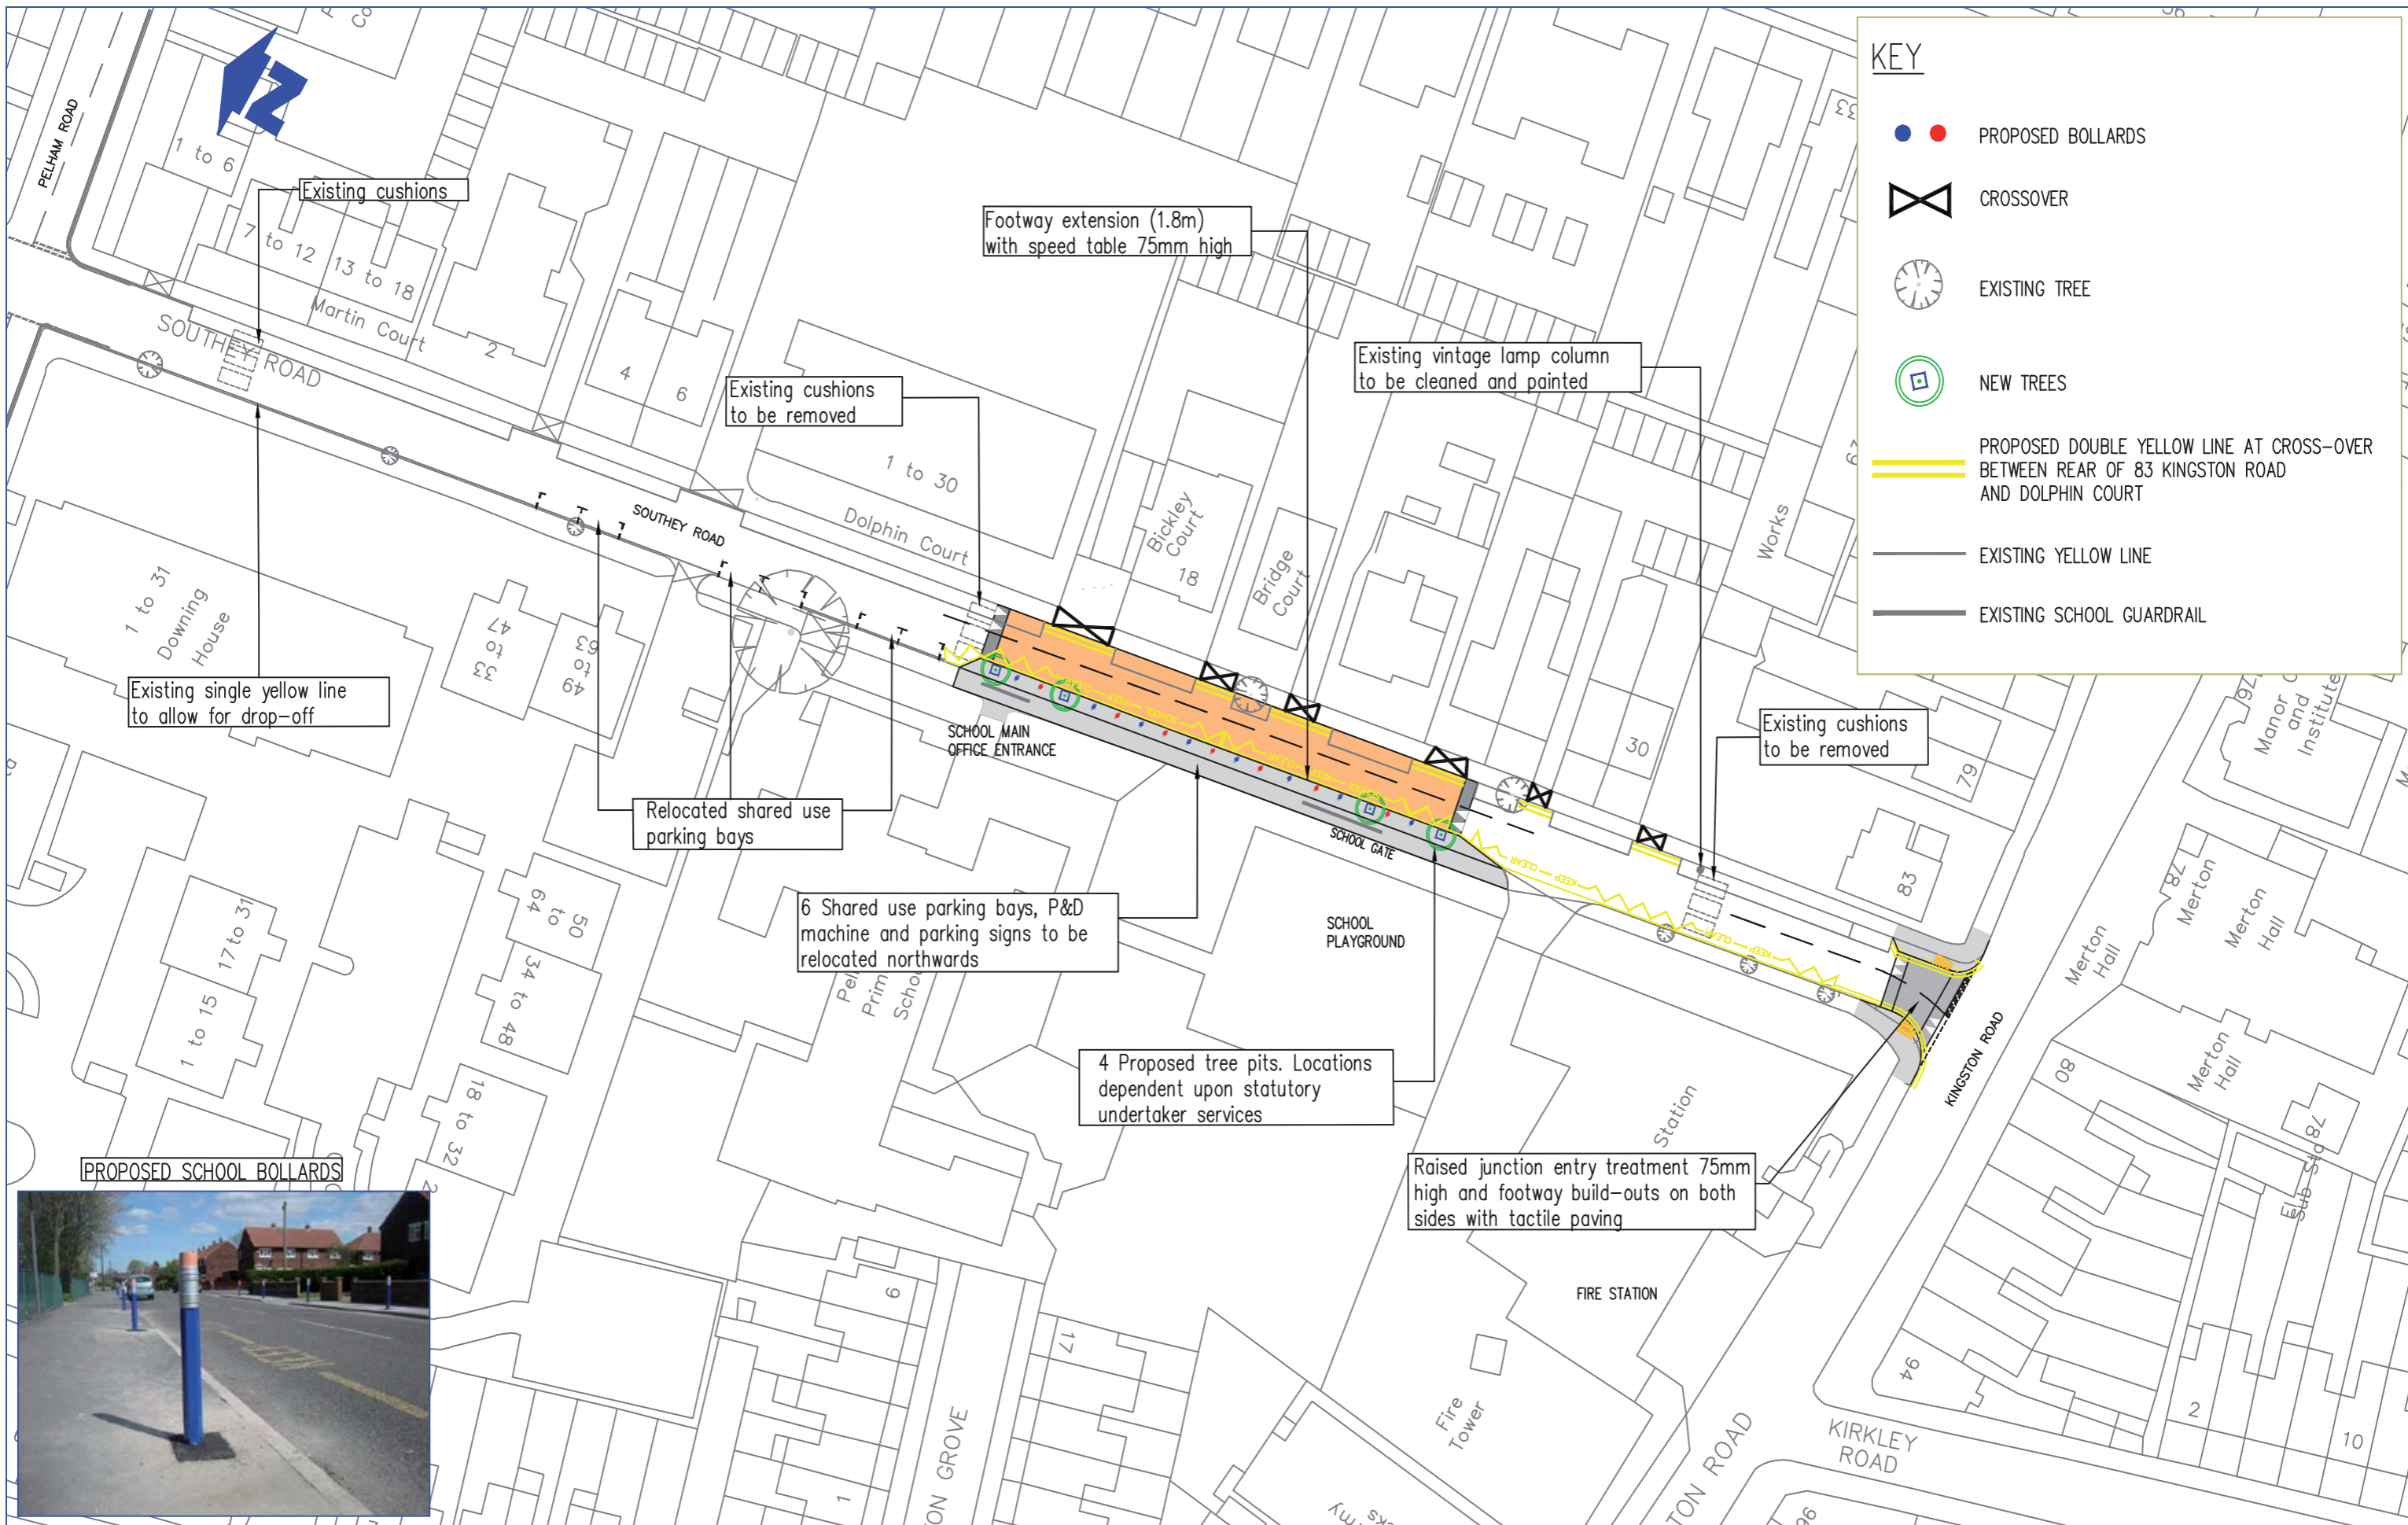

KEY

- ● PROPOSED BOLLARDS
- CROSSOVER
- EXISTING TREE
- NEW TREES
- PROPOSED DOUBLE YELLOW LINE AT CROSS-OVER BETWEEN REAR OF 83 KINGSTON ROAD AND DOLPHIN COURT
- EXISTING YELLOW LINE
- EXISTING SCHOOL GUARDRAIL

Existing single yellow line to allow for drop-off

Existing cushions

Footway extension (1.8m) with speed table 75mm high

Existing cushions to be removed

Existing vintage lamp column to be cleaned and painted

Relocated shared use parking bays

6 Shared use parking bays, P&D machine and parking signs to be relocated northwards

4 Proposed tree pits. Locations dependent upon statutory undertaker services

Existing cushions to be removed

Raised junction entry treatment 75mm high and footway build-outs on both sides with tactile paving

PROPOSED SCHOOL BOLLARDS



Notes

Rev.	Date	Revisions

Drawn	Sig.	Date	Chkd.	Sig.	Date	App.	Sig.	Date

Street Scene & Waste
environment & regeneration

TRAFFIC & HIGHWAYS

Reproduced from/based upon the Ordnance Survey's 1:1250 maps with the permission of the Controller of R.M.S.O., Crown Copyright Reserved. Unauthorised reproduction infringes Crown copyright and may lead to prosecution or civil proceedings. London Borough of Merton 100019259 2016

Drawn by A.HAIDER	Sig.	Date MARCH 16
Checked by -	Sig.	Date -
Approved by -	Sig.	Date -

PROJECT
**ROAD SAFETY IMPROVEMENTS
SOUTHEY ROAD**

TITLE
**PELHAM PRIMARY SCHOOL
GENERAL ARRANGEMENT**

Merton Civic Centre
London Road
Morden, Surrey
SM4 5DX
www.merton.gov.uk

Drawing No. Z38-146-01
Revision
Classification CONSULTATION
Scale NOT TO SCALE