


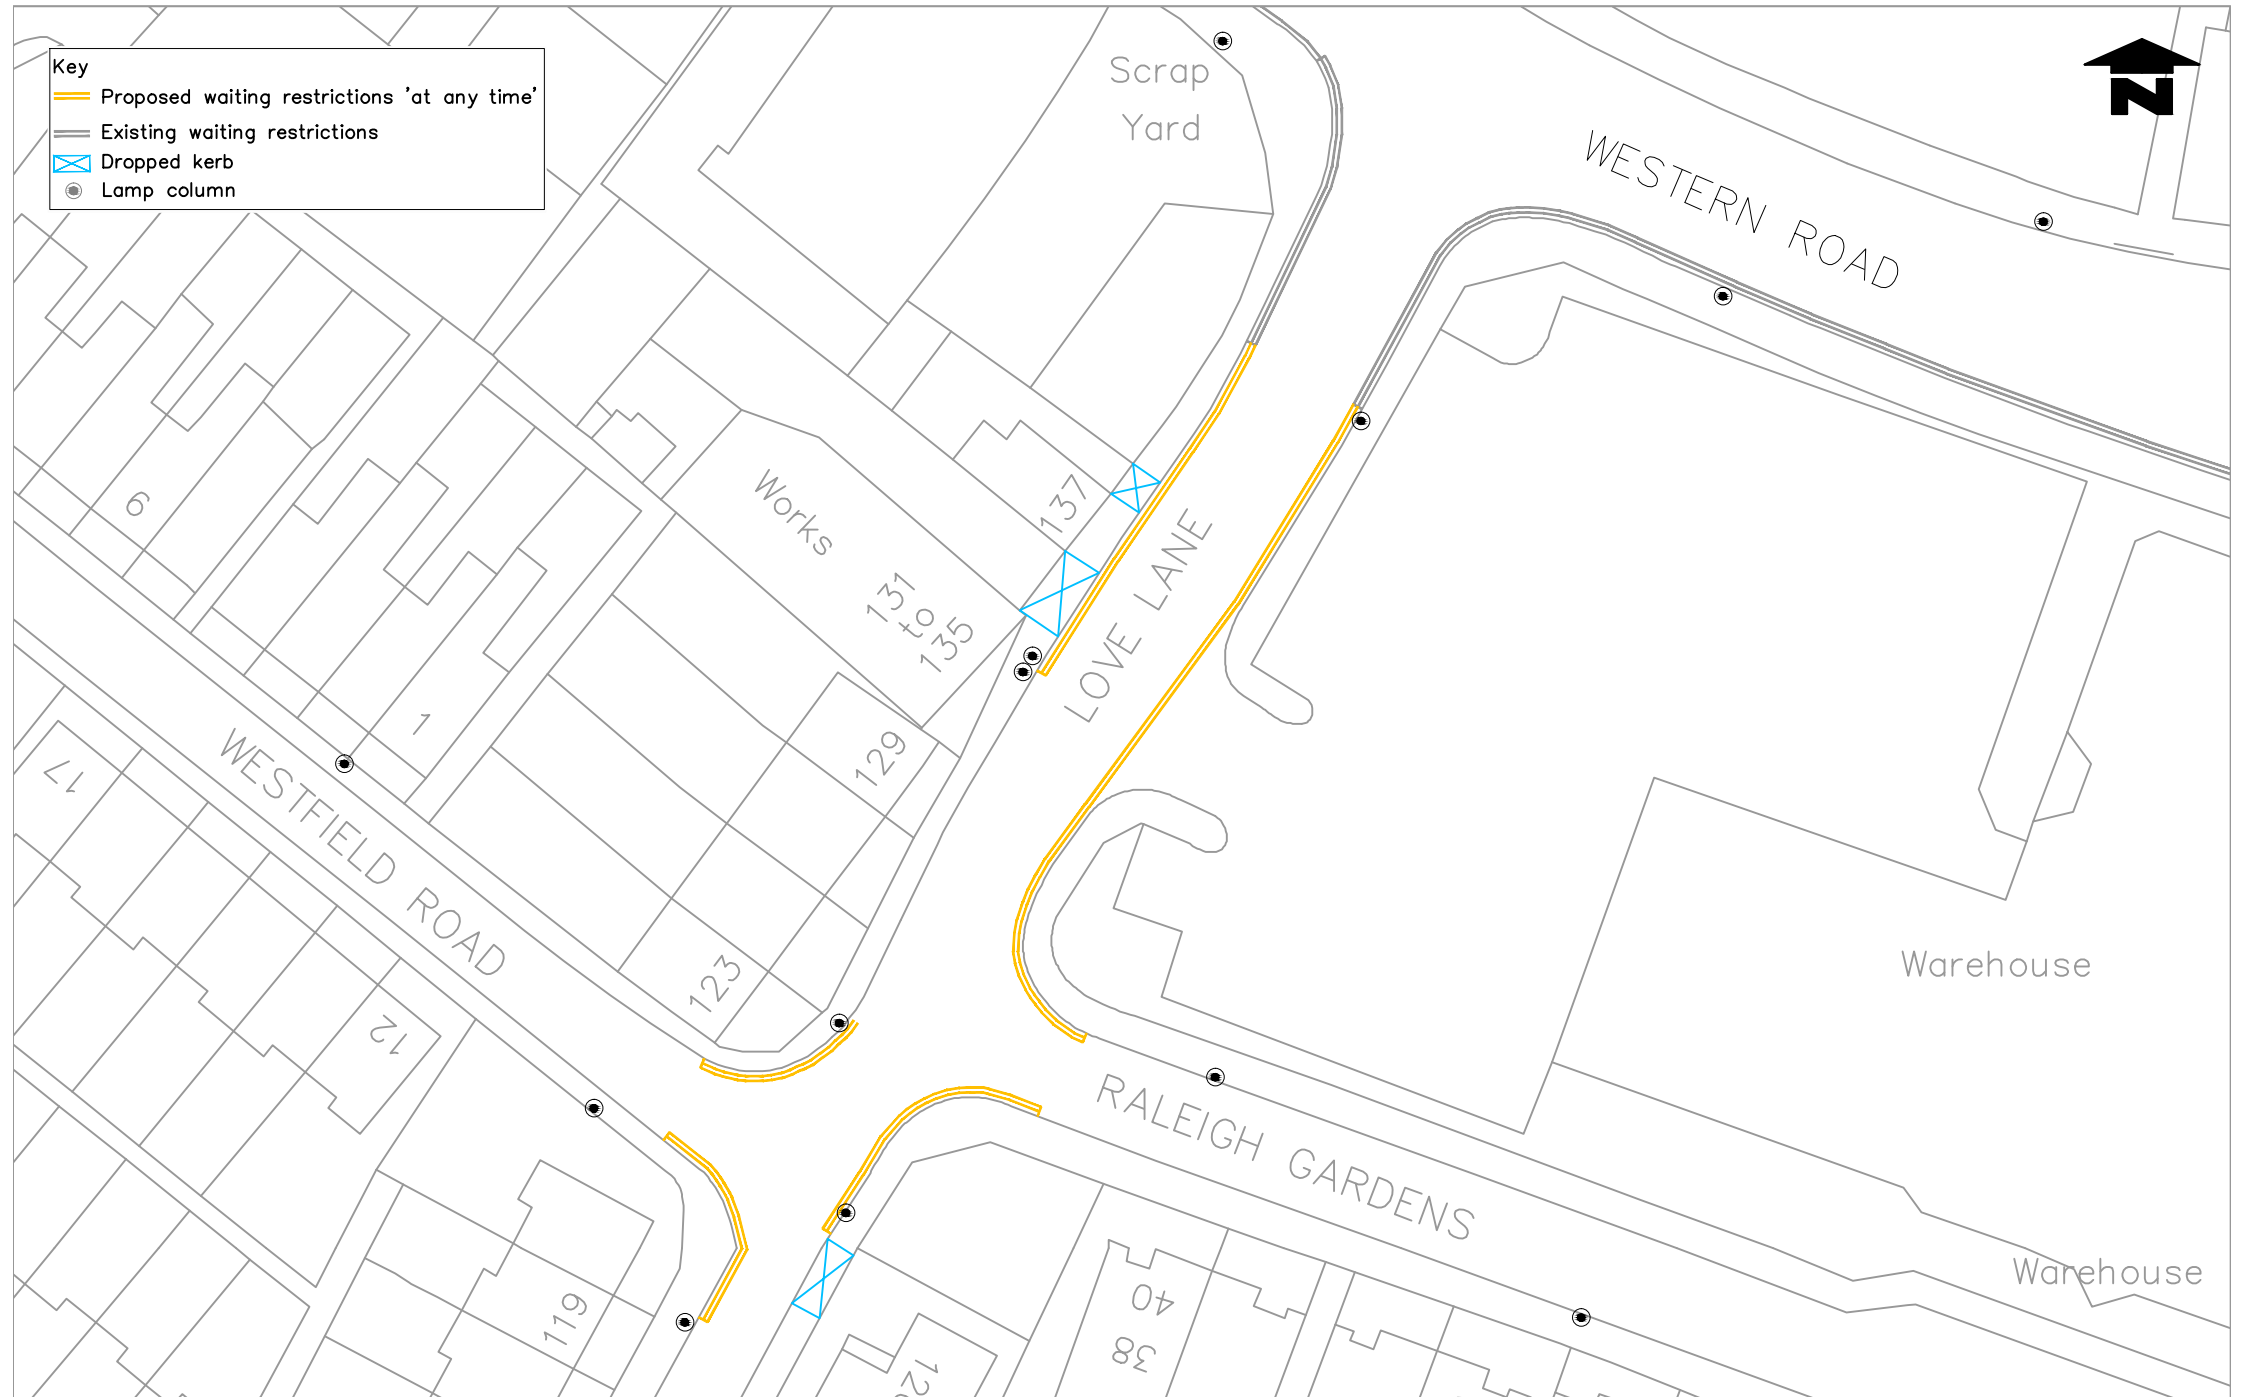

	Proposed waiting restrictions 'at any time'
	Existing waiting restrictions
	Dropped kerb
	Lamp column



Notes
Do not scale from this drawing

Rev.	Revisions	Drawn	Sig.	Date	Chkd.	Sig.	Date	App.	Sig.	Date

Traffic & Highways

Reproduced from/based upon the Ordnance Survey's 1:1250 maps with the permission of the Controller of H.M.S.O., Crown Copyright Reserved. Unauthorised reproduction infringes Crown copyright and may lead to prosecution or civil proceedings.
London Borough of Merton 100019259

Drawn by B.C.	Sig.	Date FEB 2016
Checked by	Sig.	Date FEB 2016
Approved by	Sig.	Date FEB 2016

PROJECT
Proposed Waiting Restrictions
Batch 1 / 2016

TITLE
Love Lane
Mitcham, CR4

Merton Civic Centre
London Road
Morden, Surrey
SM4 5DX
www.merton.gov.uk

Drawing No. Z27-648-10
Revision -
Classification CONSULTATION
Scale 1: 500