


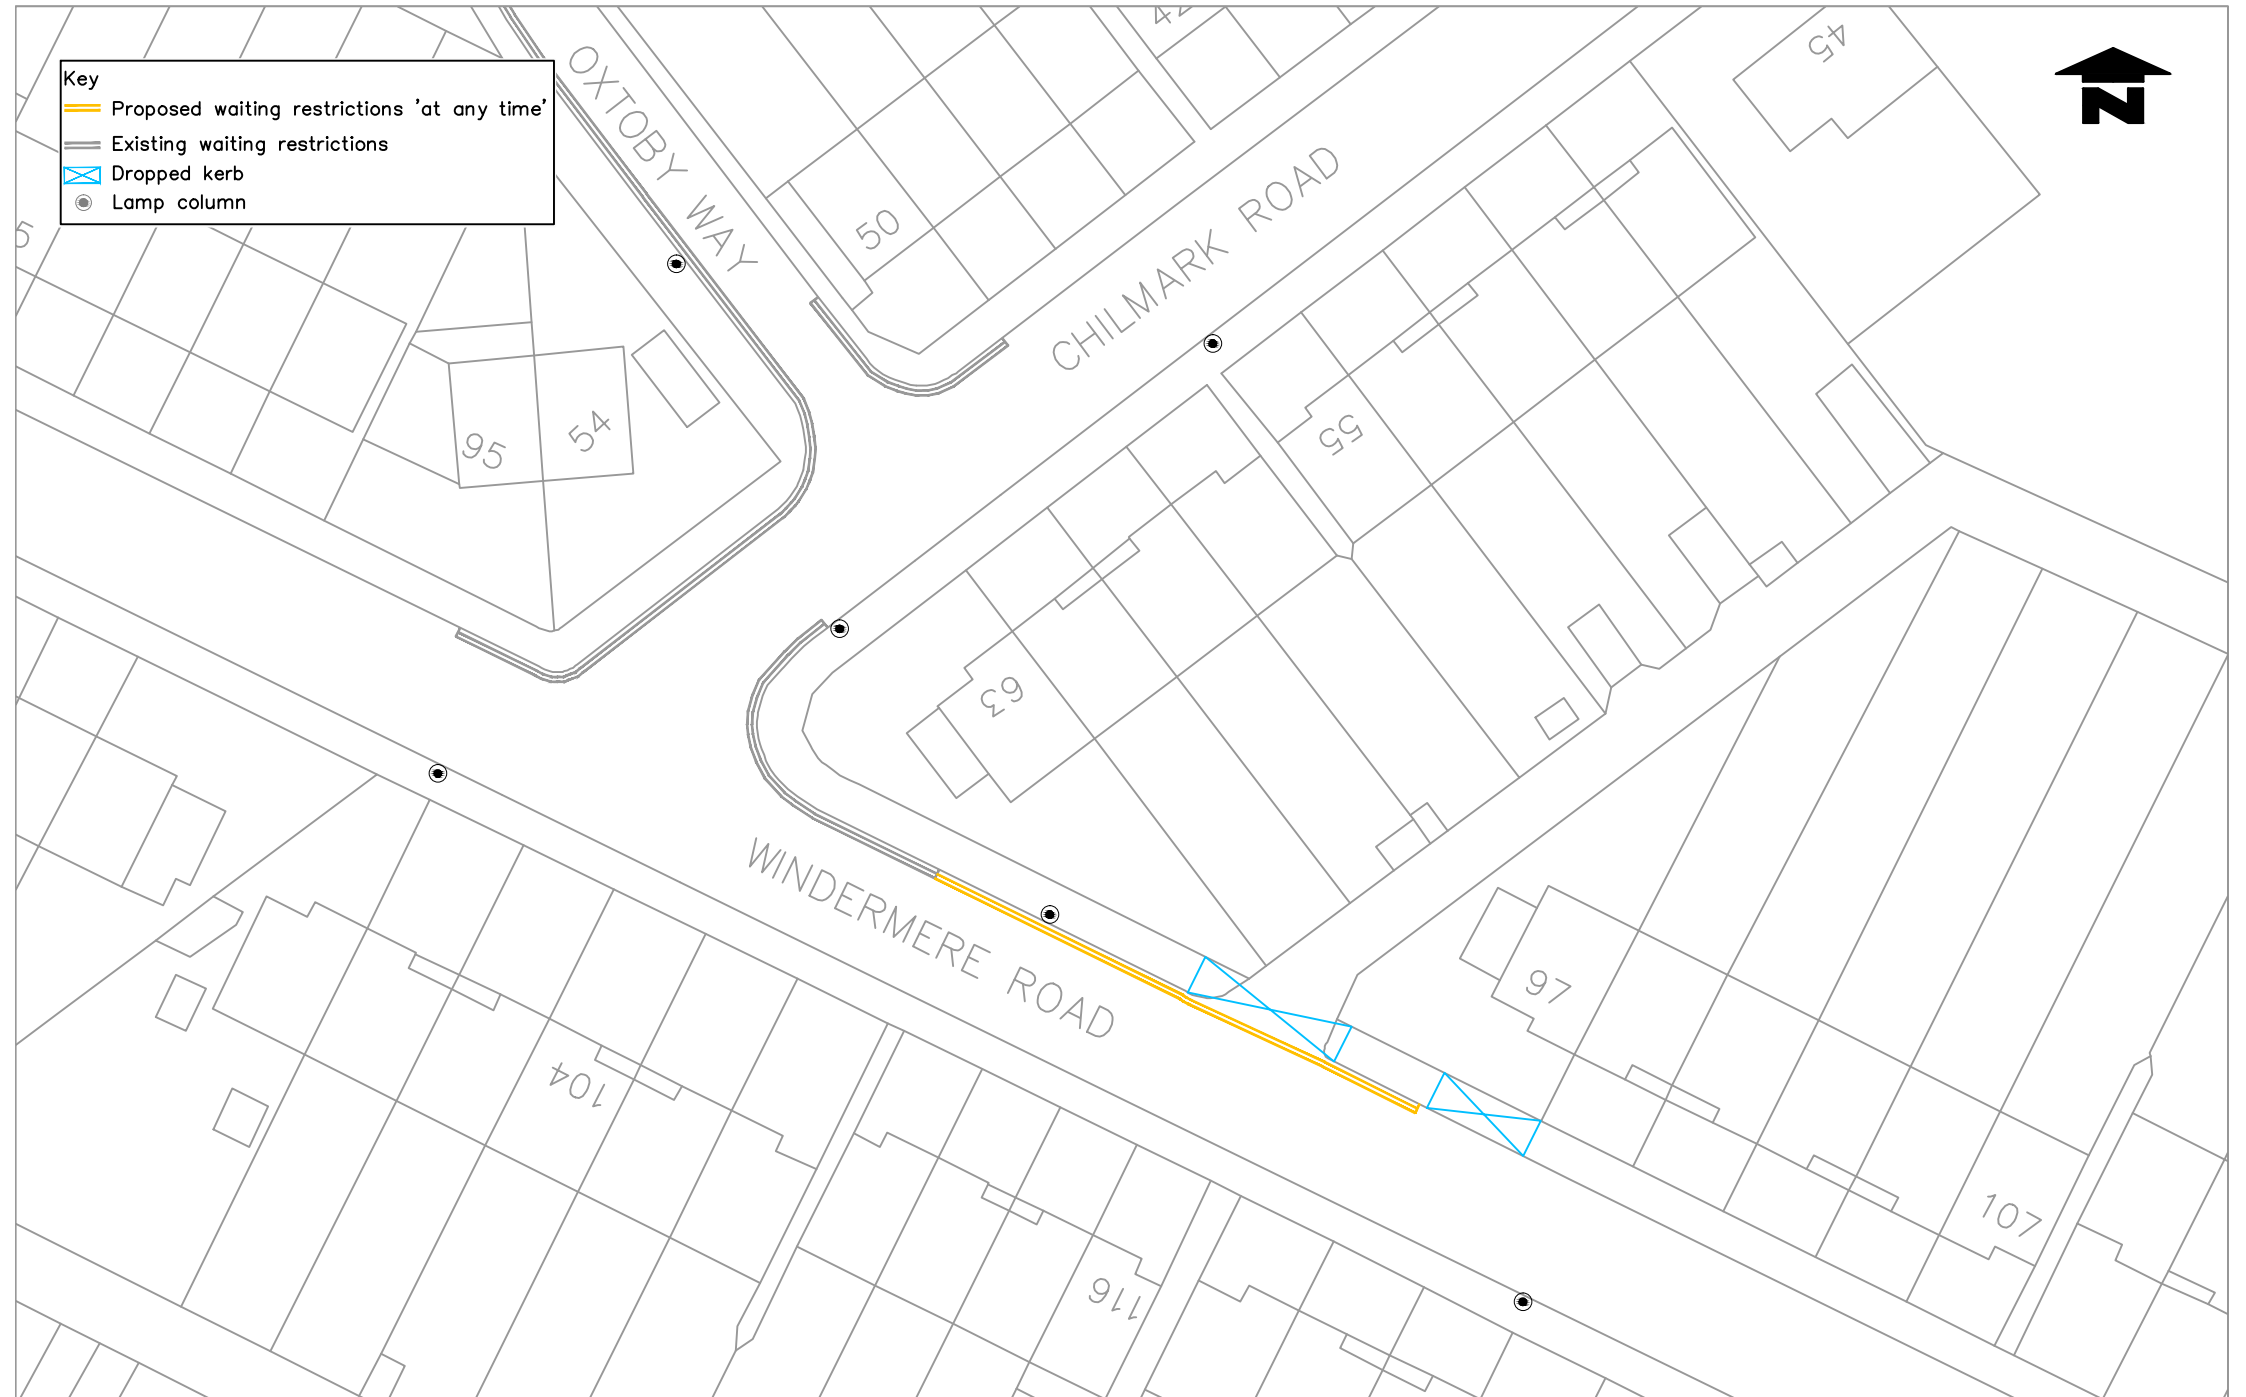

- Key**
- Proposed waiting restrictions 'at any time'
 - Existing waiting restrictions
 - Dropped kerb
 - Lamp column



Notes	Rev.	Revisions	Drawn	Sig.	Date	Chkd.	Sig.	Date	App.	Sig.	Date
Do not scale from this drawing											

TRAFFIC & HIGHWAYS

Reproduced from/based upon the Ordnance Survey's 1:12500 maps with the permission of the Controller of H.M.S.O., Crown Copyright Reserved. Unauthorised reproduction infringes Crown copyright c and may lead to prosecution or civil proceedings.

London Borough of Merton 100019259	Drawn by B.C.	Sig.	Date FEB 2016
	Checked by	Sig.	Date FEB 2016
	Approved by	Sig.	Date FEB 2016

PROJECT
Proposed Waiting Restrictions
Batch1 / 2016

TITLE
Windermere Road
Chilmark Rd, SW16

Merton Civic Centre
London Road
Morden, Surrey
SM4 6DX
www.merton.gov.uk

Drawing No.	Z27-648-13
Revision	-
Classification	CONSULTION
Scale	1: 500