


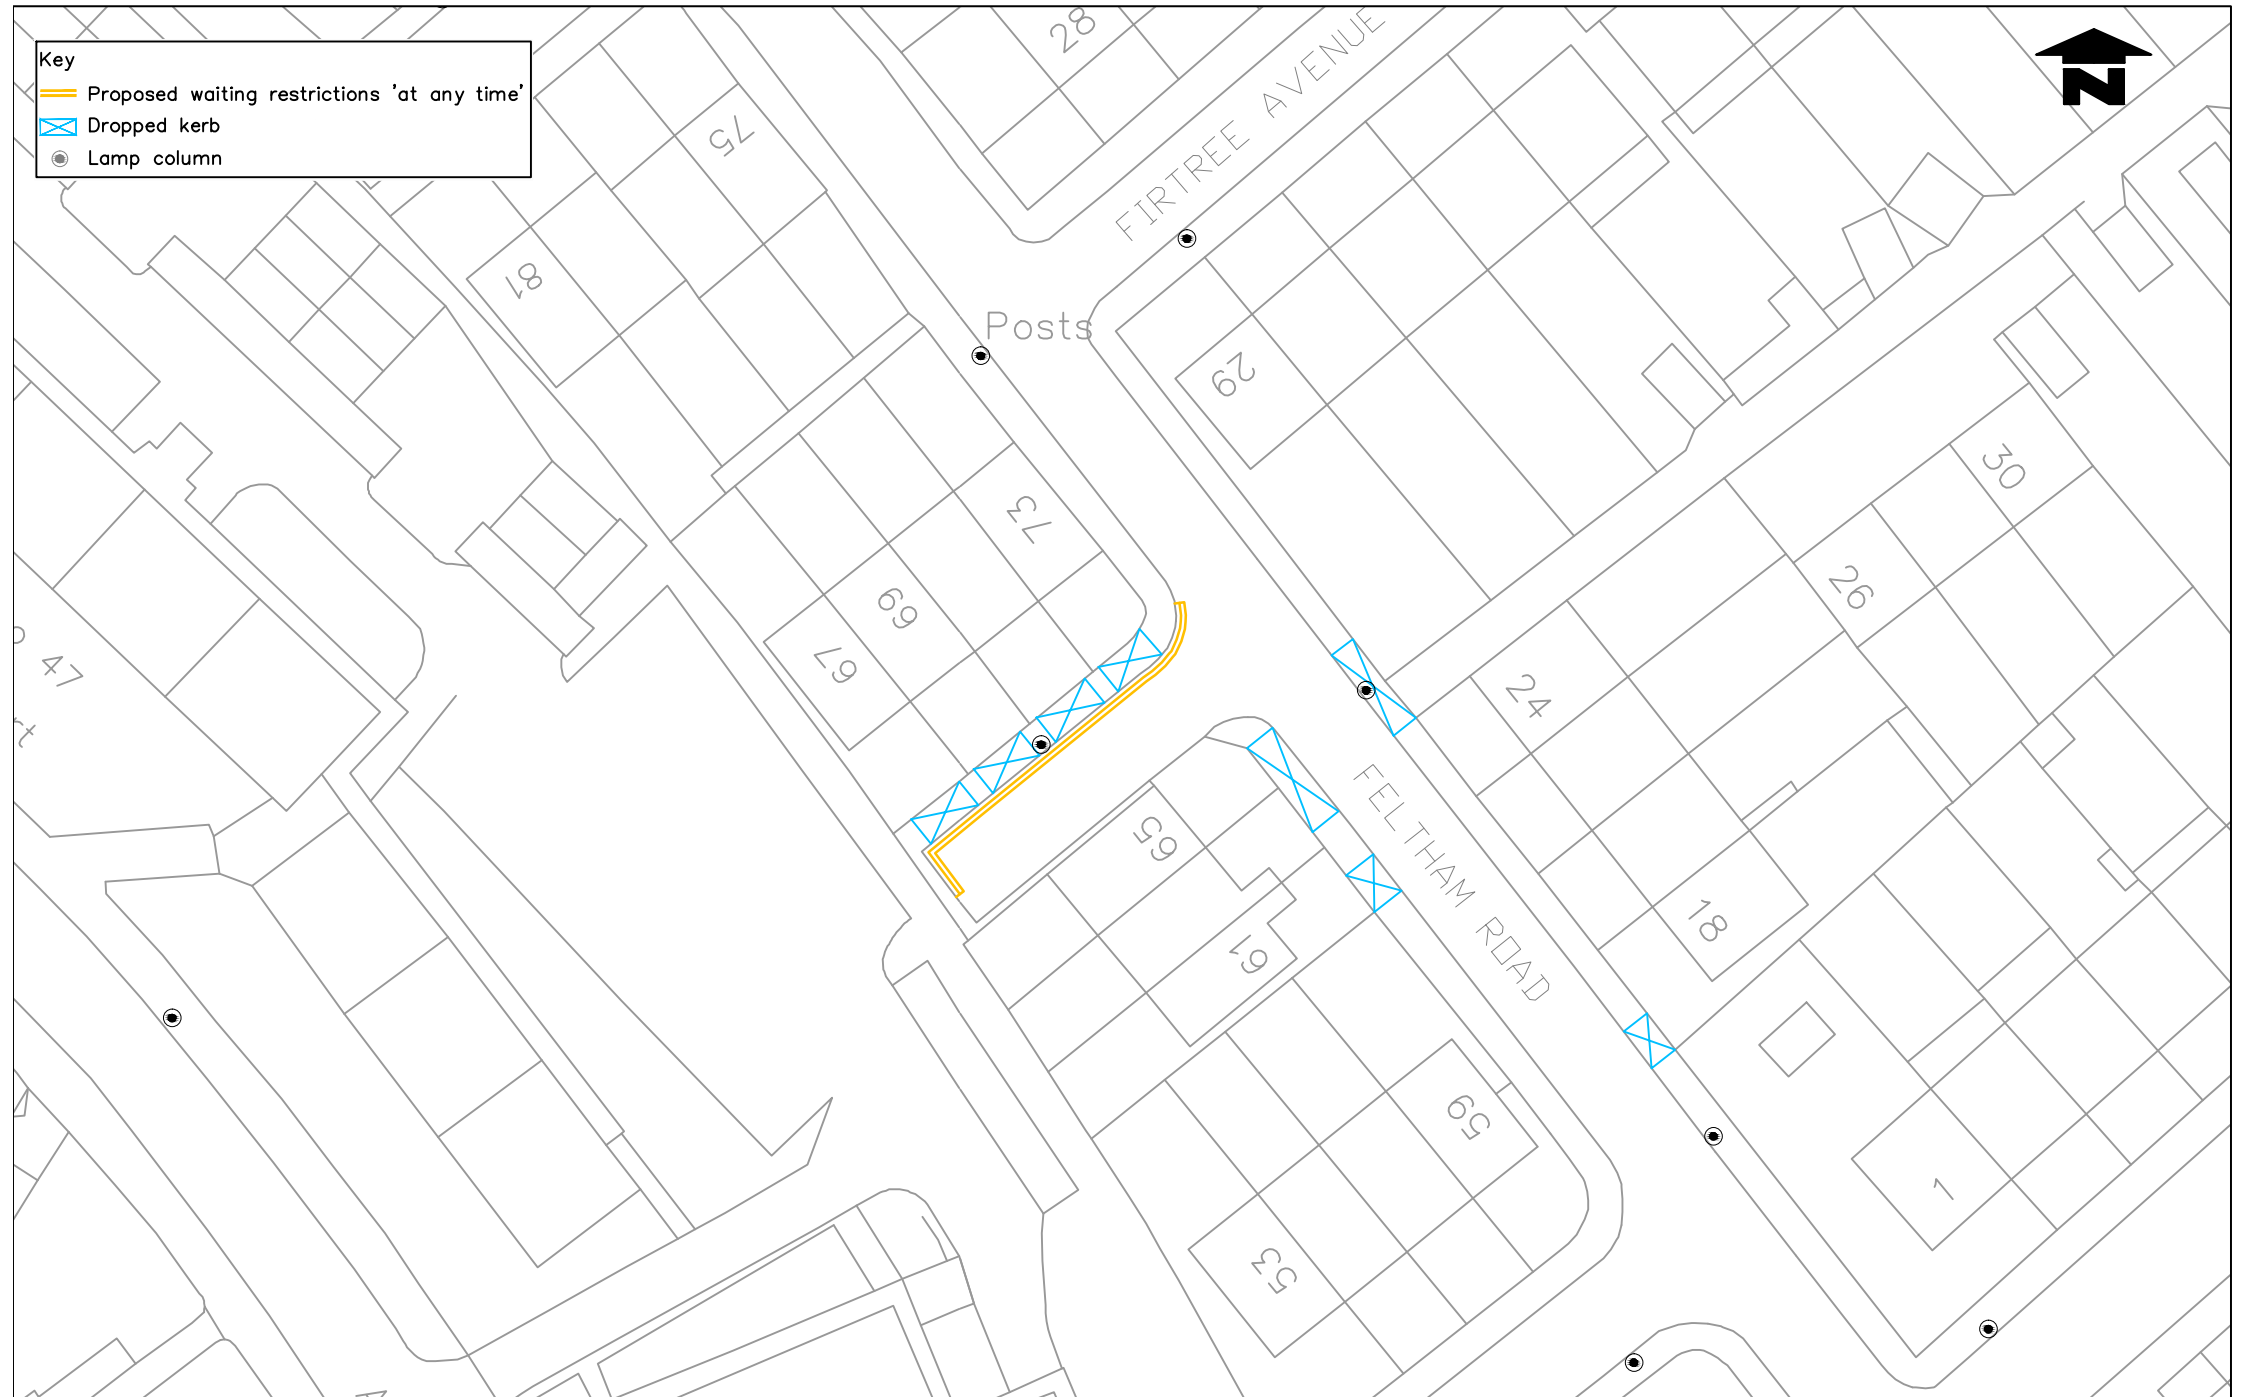

Key

- Proposed waiting restrictions 'at any time'
- Dropped kerb
- Lamp column



Notes
Do not scale from this drawing

Rev.	Revisions	Drawn	Sig.	Date	Chkd.	Sig.	Date	App.	Sig.	Date



TRAFFIC & HIGHWAYS

Reproduced from/based upon the Ordnance Survey's 1:1250 maps with the permission of the Controller of H.M.S.O., Crown Copyright Reserved. Unauthorised reproduction infringes Crown copyright and may lead to prosecution or civil proceedings.
London Borough of Merton 100019259

Drawn by: B.C. Sig. Date: FEB 2016

Checked by: Sig. Date: FEB 2016

Approved by: Sig. Date: FEB 2016

PROJECT
Proposed Waiting Restrictions Batch 1 / 2016

TITLE
Feltham Road Mitcham CR4



Merton Civic Centre
London Road
Morden, Surrey
SM4 5DX
www.merton.gov.uk

Drawing No.	Z27-648-15
Revision	
Classification	CONSULTATION
Scale	1: 500