


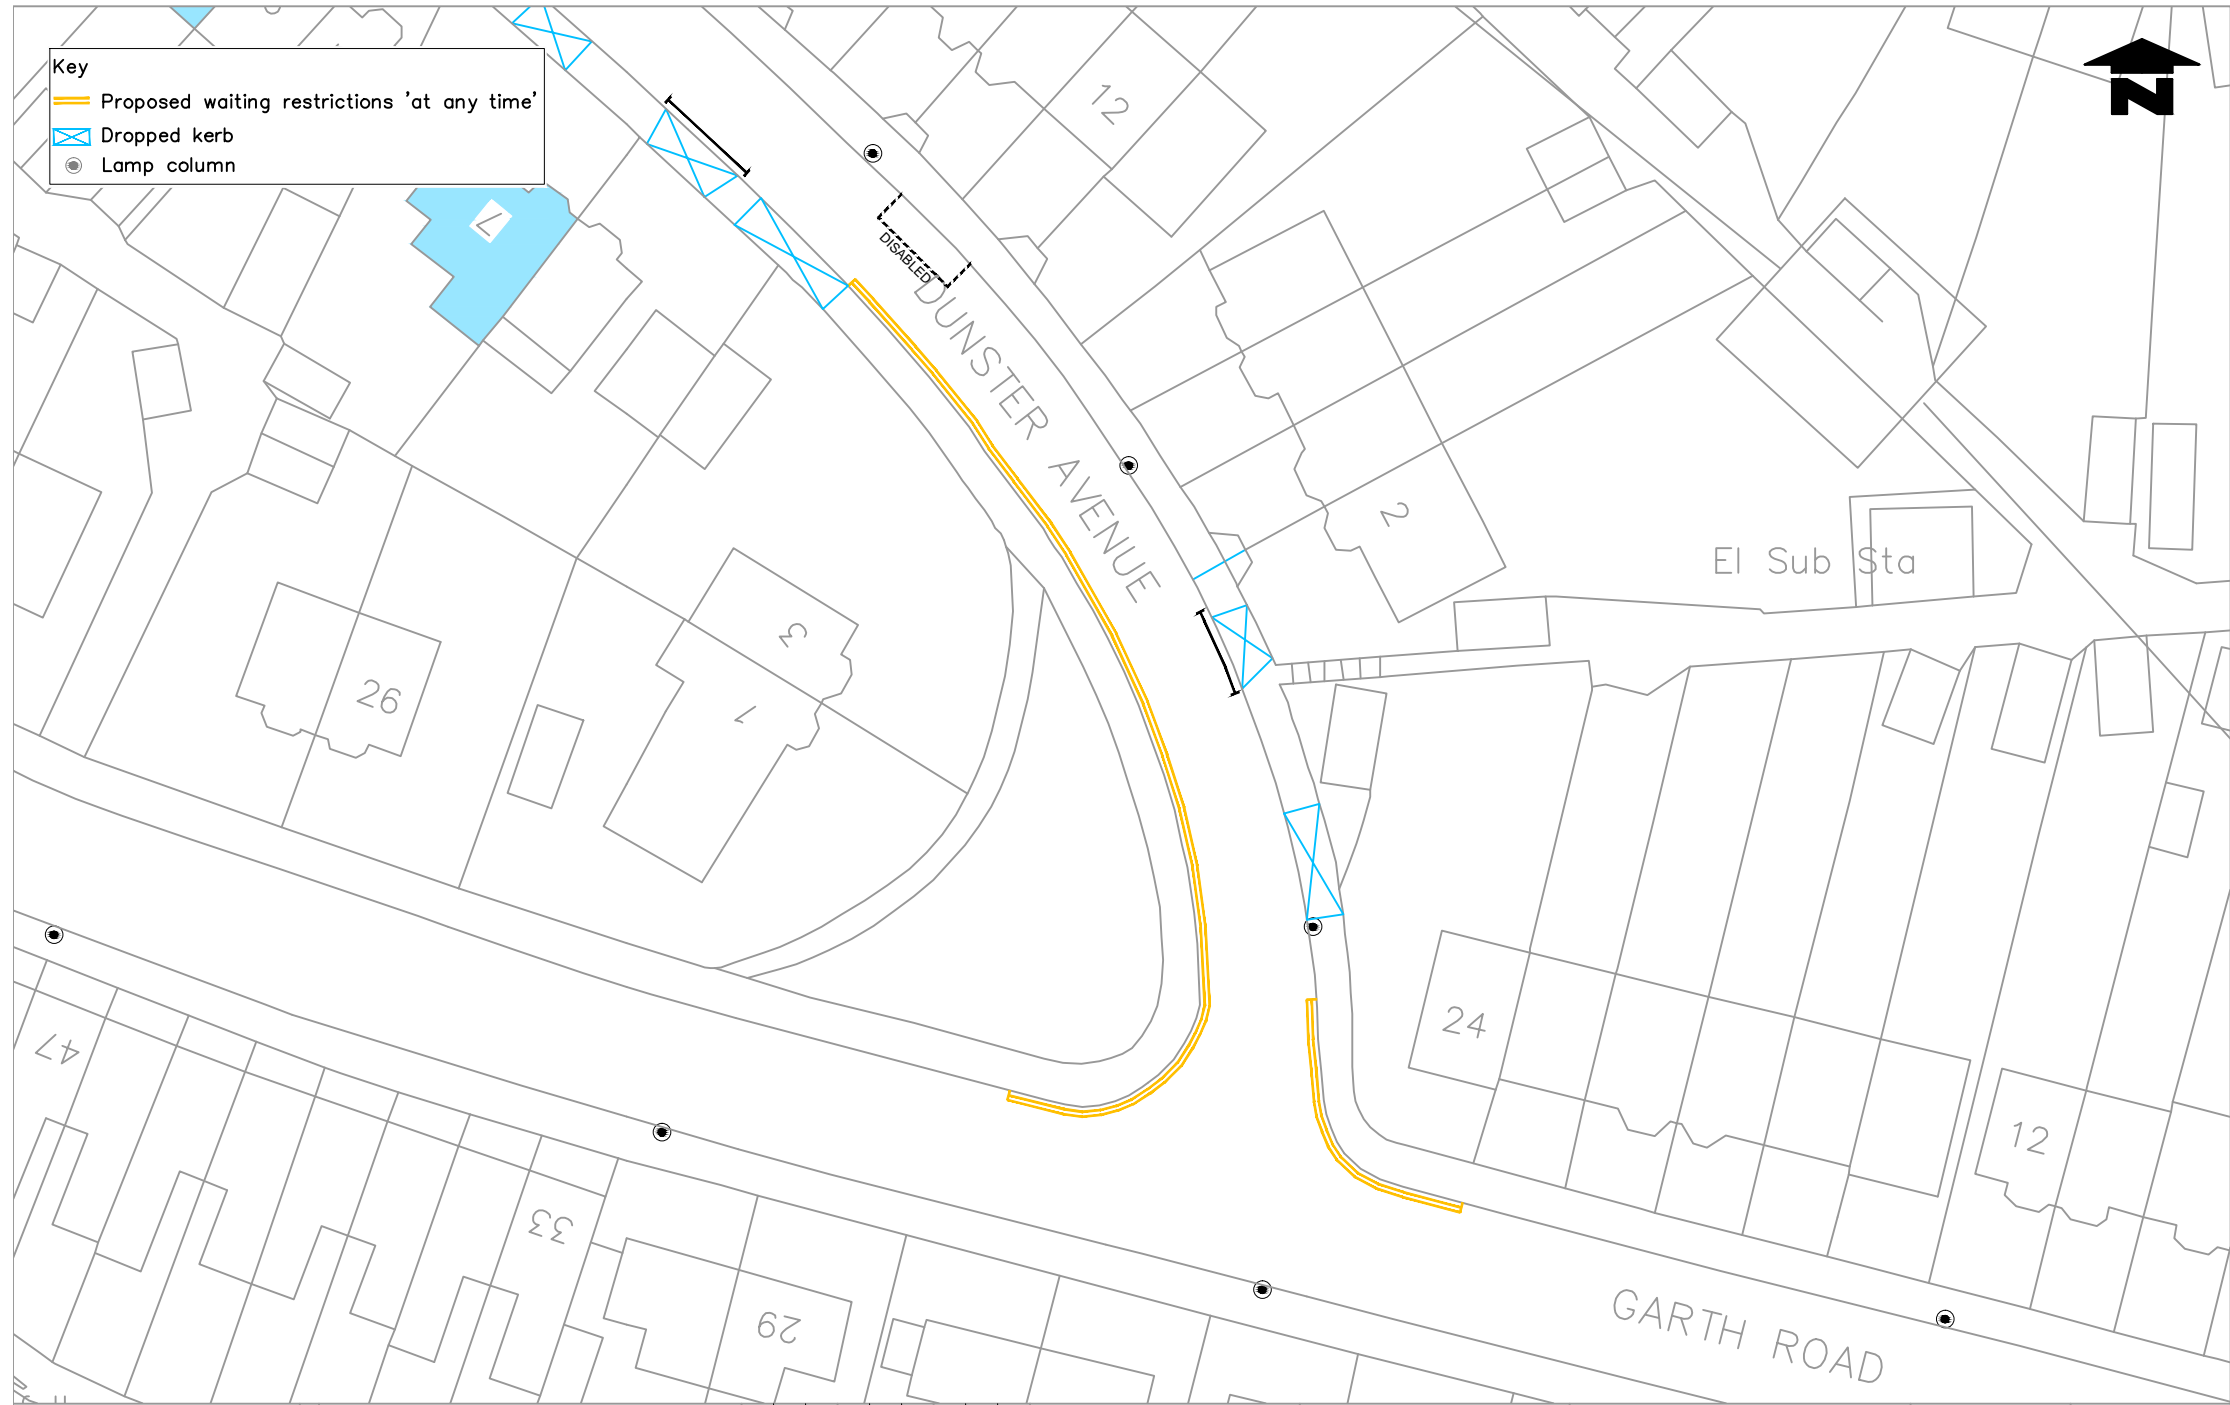

Key

- Proposed waiting restrictions 'at any time'
- Dropped kerb
- Lamp column



Notes
Do not scale from this drawing

Rev.	Revisions	Drawn	Sig.	Date	Chkd.	Sig.	Date	App.	Sig.	Date



TRAFFIC & HIGHWAYS

Reproduced from/based upon the Ordnance Survey's 1:250 maps with the permission of the Controller of H.M.S.O., Crown Copyright Reserved. Unauthorised reproduction infringes Crown copyright and may lead to prosecution or civil proceedings.
London Borough of Merton 100019259

Drawn by S.C
Checked by
Approved by

Sig.
Sig.
Sig.

Date FEB 2016
Date FEB 2016
Date FEB 2016

PROJECT
Proposed Waiting Restrictions Batch1 / 2016

TITLE
Dunster Avenue junction with Garth Road SM4



Drawing No. Z27-648-17
Revision -
Classification CONSULTATION
Scale 1: 500