


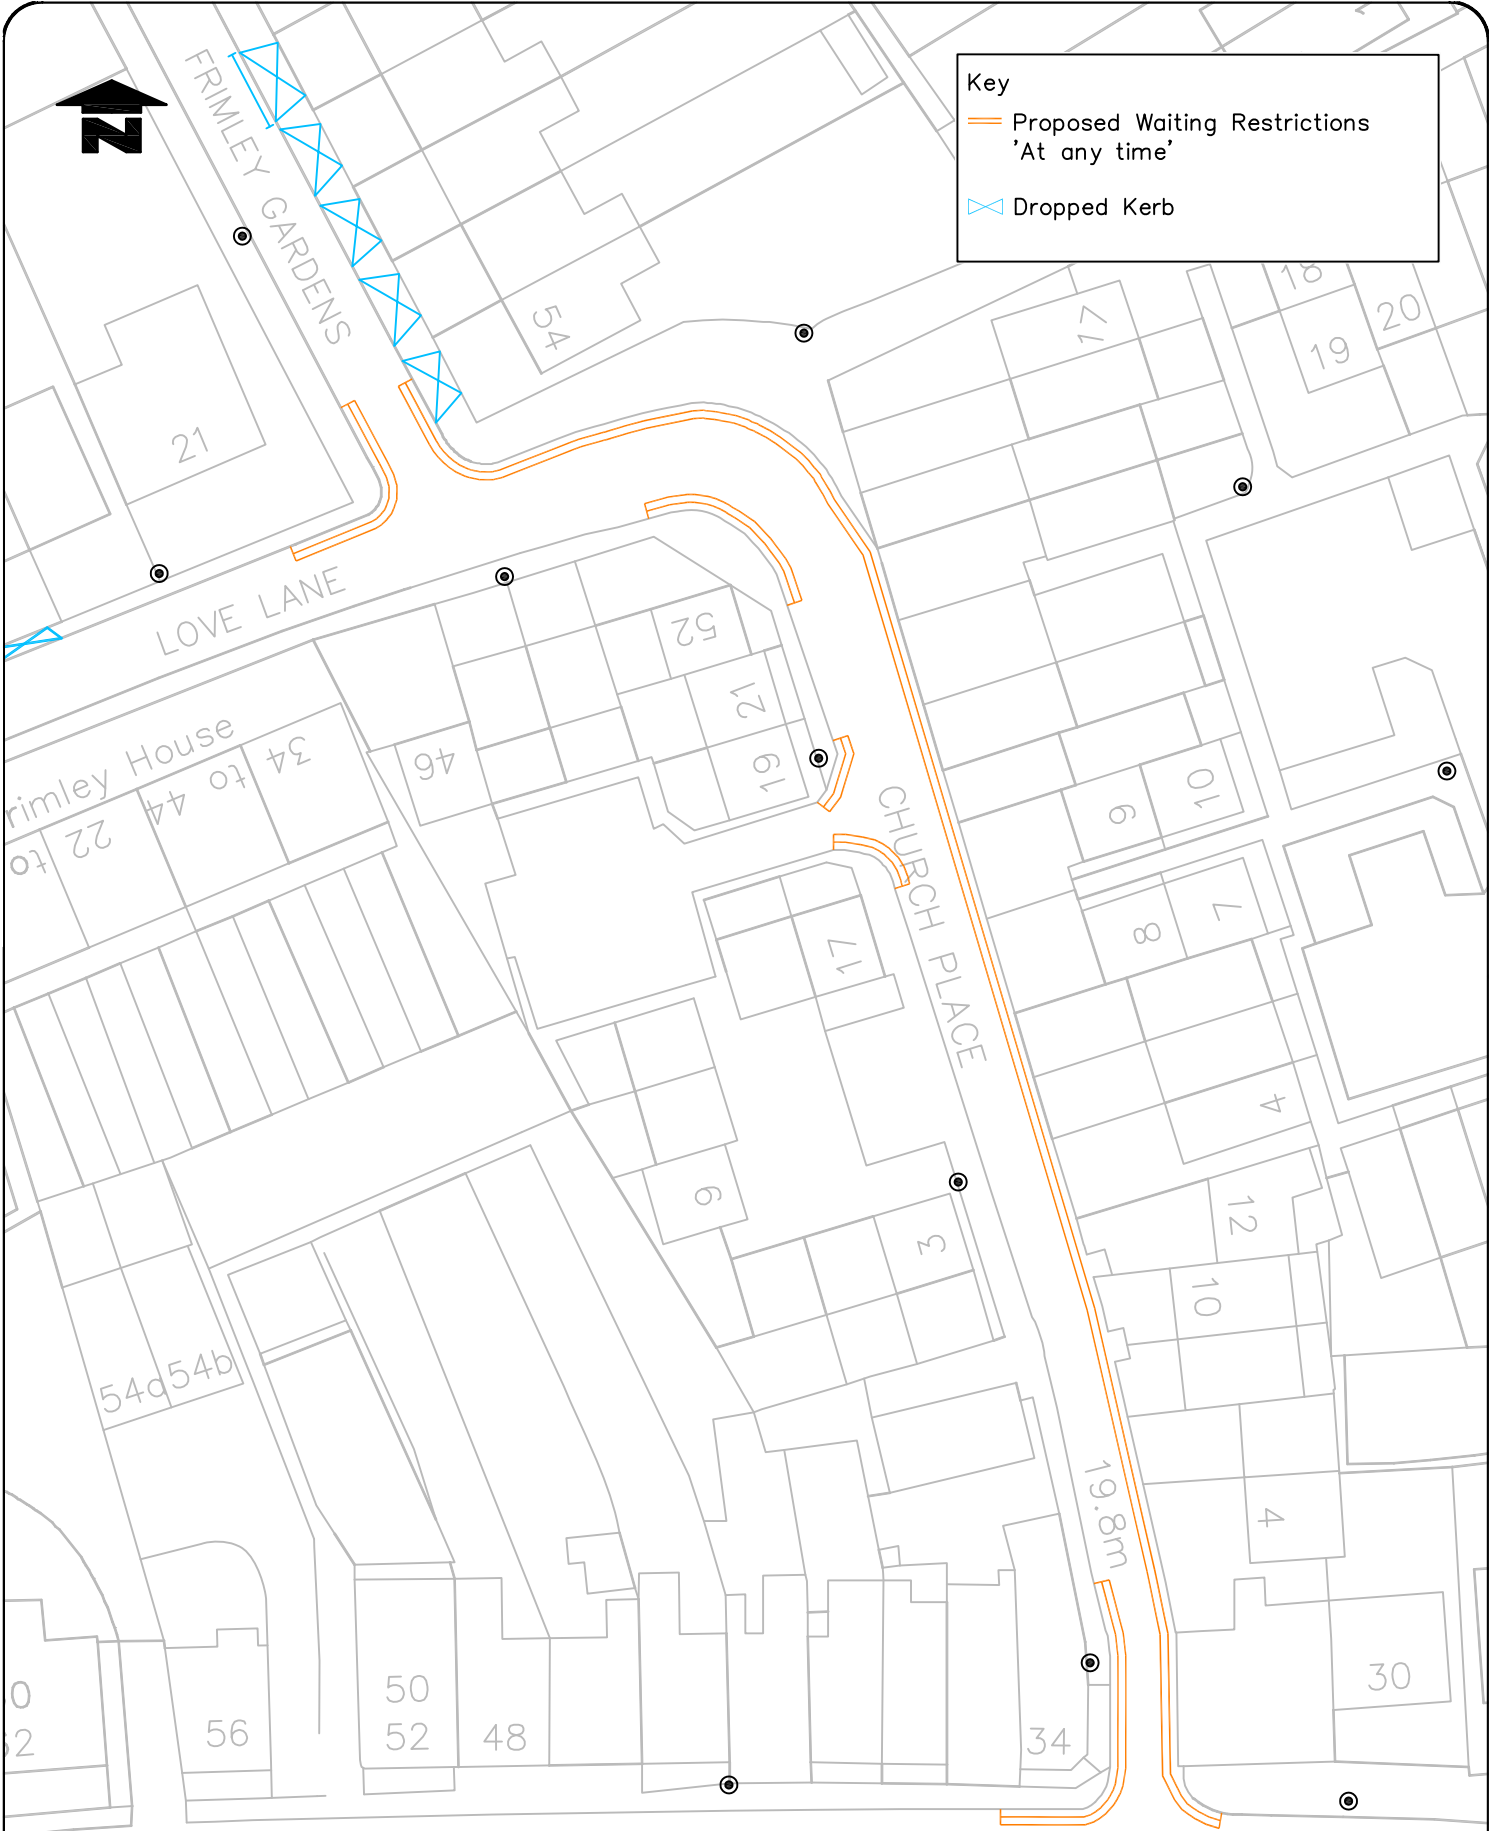

**Key**

- Proposed Waiting Restrictions 'At any time'
- ⋈ Dropped Kerb



**PROPOSED WAITING RESTRICTIONS  
CHURCH PLACE & LOVE LANE, CR4**

Reproduced from/based upon the Ordnance Survey's 1:1250 maps with the permission of the Controller of H.M.S.O., Crown Copyright Reserved. Unauthorised reproduction infringes Crown copyright and may lead to prosecution or civil proceedings. London Borough of Merton 1000192592016

