



Traffic & Highway Services
London Borough of Merton
Merton Civic Centre
London Road
Morden SM4 5DX

Direct Line: 020 8545 3054
Fax:
Our Ref: LTN-Botsford Rd
Date: 27 August 2020

COVID-19 LOW TRAFFIC NEIGHBOURHOODS (LTN) BOTSFORD ROAD AT ITS JUNCTION WITH WHATELY AVENUE EXPERIMENTAL BANNED RIGHT TURN

Proposed Road Closure

As part of Merton's response in maintaining social distancing, removing rat running and to encourage safe walking and cycling, we will be introducing a temporary banned right turn from Botsford Road into Whately Avenue. The proposal will include advanced warning signs in Kingston Road.

Consultation process

The proposed measure is being introduced under an Experimental Traffic Management Order:

- This allows the Council to implement the restrictions during the consultation period.
- It allows the Council to assess and monitor the restrictions and its impact.
- It will enable the residents and other road users to experience the restrictions, thereby allowing them to make informed comments.

The restrictions and the Order will be in place for a maximum of **18 months**. Anyone can object and make representations within the first six months (the statutory/formal consultation period) of the experimental Order coming into force and the implementation of the works. Consultees (mainly residents) are encouraged to make their comments at least 3 months after implementation. Consultees will have 6 months to respond to the consultation. All representations will be considered prior to making a final decision which could include its removal, making any necessary modifications or making it permanent.

Street notices will also be erected within the vicinity of the proposals to inform residents and road users of the start of the restrictions and the statutory consultation.

All available information including updates will be posted on the website. All representations must be made on line using the following link. Please note that you may not be able to submit any comments until end of September 2020. <https://www.merton.gov.uk/covid-19-transport-projects>

A response **will not** be made until the consultation is concluded and a final decision is made. The Council will monitor the situation and will make the appropriate adjustments if and when necessary.

Date and Time of Works


Implementation of the proposal may be as soon as **7 September 2020**, weather permitting. See the general layout plan overleaf.

Further Information and Contact Details for the Works


The people looking after these works are:

James Geeson Merton Council Engineer: 02085453054
Gus Smith FM Conway Ltd, Contract Manager 07748632920 / 02086368822


FM Conway will erect information boards on site and their staff will be able to update you on the progress as the works proceed. Please adhere to the social distancing rules.

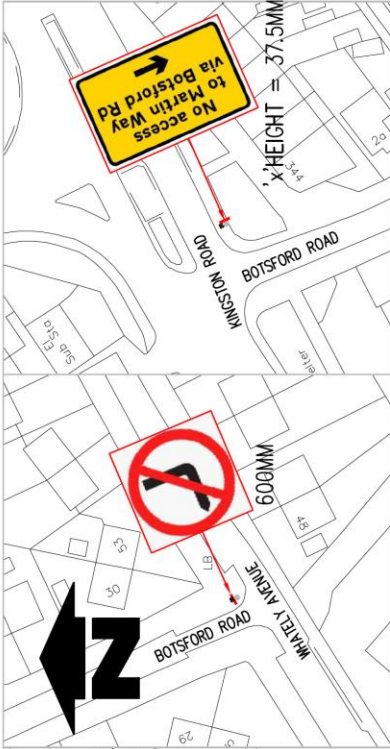

OVERVIEW
(SCALE 1:1000)

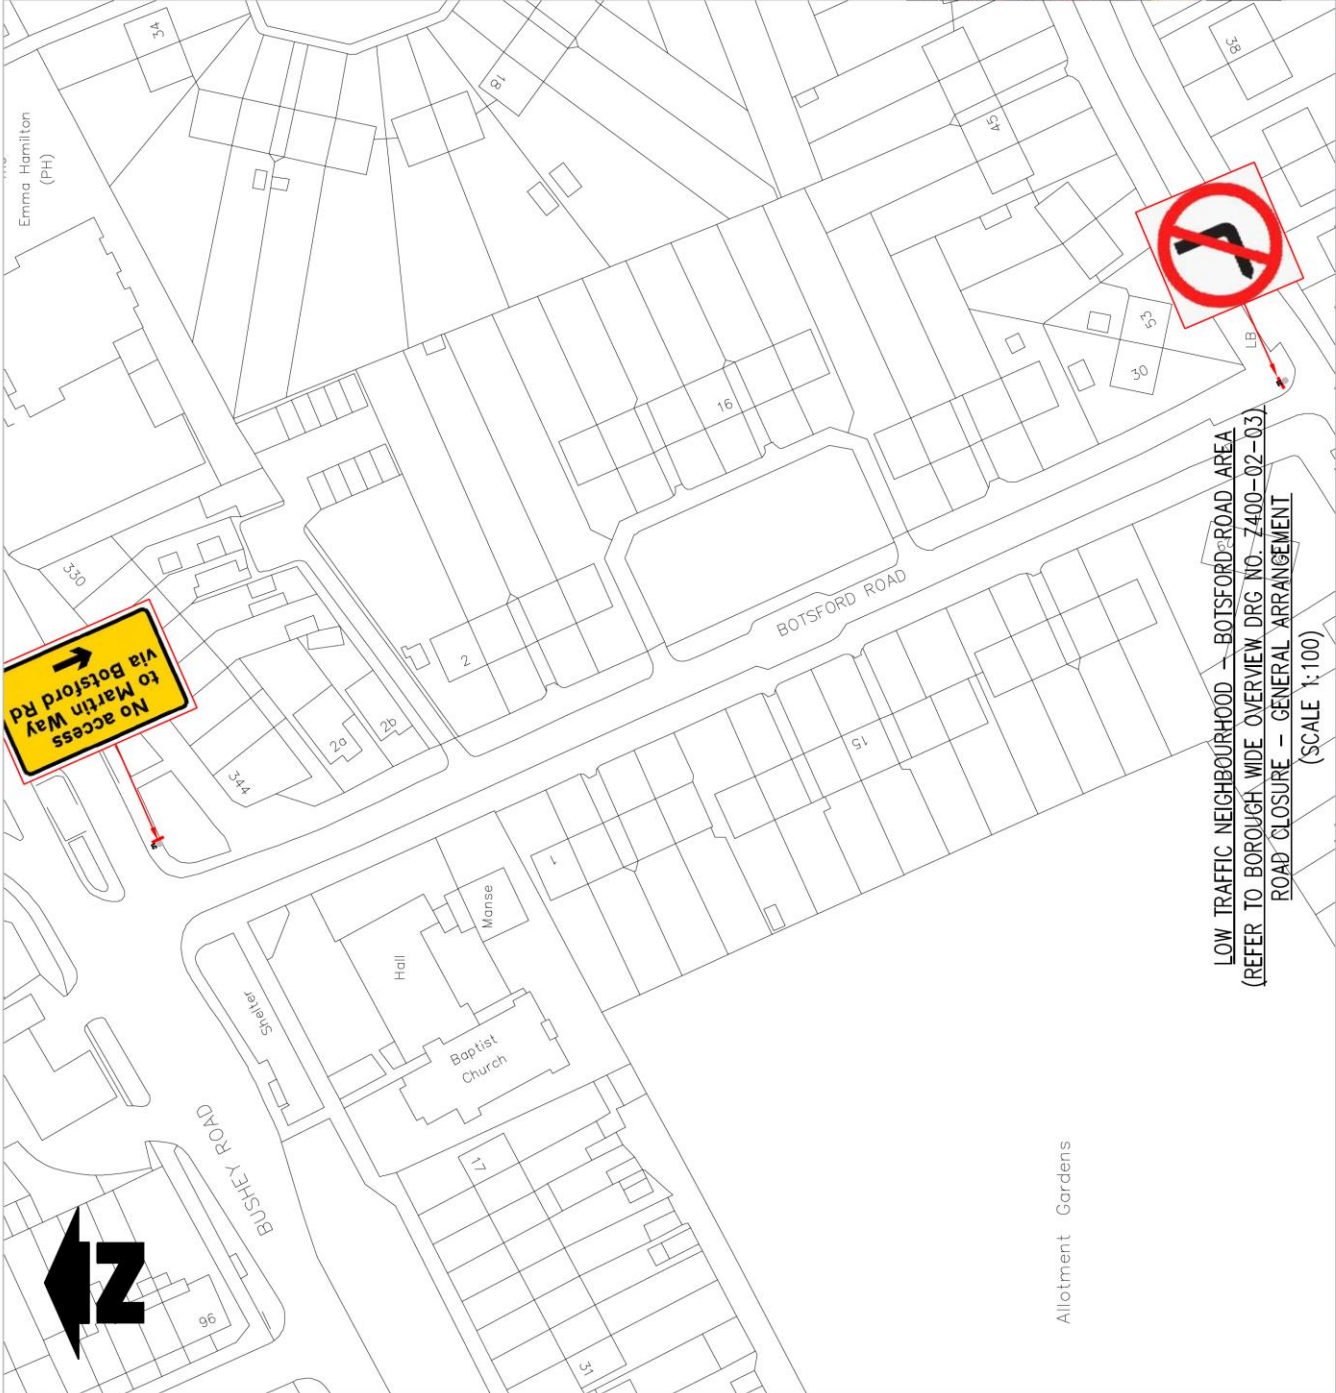

LOW TRAFFIC NEIGHBOURHOOD – BOTSFORD ROAD AREA
(REFER TO BOROUGH WIDE OVERVIEW DRG NO. Z400-02-03)
ROAD CLOSURE – GENERAL ARRANGEMENT
(SCALE 1:100)

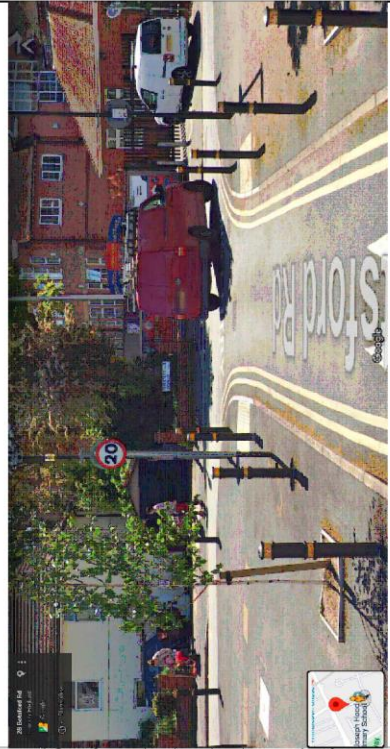

GOOGLE MAPS STREET VIEW

Notes Do not scale from this drawing	<p>Approved by: [Signature]</p> <p>Checked by: [Signature]</p> <p>Drawn by: [Signature]</p> <p>Design by: [Signature]</p> <p>Approved by: [Signature]</p>													
	Issue	Revisions	Date	Drawn	Checked	By	Date	Drawn	Checked	By	Date	Drawn	Checked	By
<p>Downloaded from ProjectWise by the Customer Service's 1:2500 area with the permission of the Contractor. All reproduction rights reserved. Copyright © any and every London Borough of Merton 10/01/2020</p>														
<p>PROJECT: COVID-19 TEMP SAFETY MEASURES</p> <p>TITLE: LTN - TEMP BANNED TURN BOTSFORD ROAD</p>														
<p>Drawn by: [Name] Date: 10/06/20</p> <p>Checked by: [Name] Date: []</p> <p>Approved by: [Name] Date: []</p>														
<p>Revision No: Z400-02-02-05</p> <p>Revision: A</p> <p>Classification: CONSTRUCTION</p> <p>Scale: 1:100, 1:500</p>														
<p>Merton City Centre Morden, Surrey SM4 5DX www.merton.gov.uk</p>														
<p>Sustainable Communities environment & regeneration</p> <p>FUTURE MERTON</p>														