


KEY	
EXISTING	
	CROSSOVERS
	UNAUTHORISED CROSSOVER (DROPPED KERB REQUIRED)
	DISABLED BAY
	LAMP COLUMN
	TREE
	TELEGRAPH POLE
	SINGLE YELLOW LINE
	DOUBLE YELLOW LINE
PROPOSED	
	PERMIT HOLDER BAY
	PAY & DISPLAY SHARED BAY
	PAY & DISPLAY ONLY BAY
	P&D TICKET MACHINE
	PROPOSED SINGLE YELLOW LINE
	PROPOSED DOUBLE YELLOW LINE
	POST
	CPZ BOUNDARY

PROPOSED SHARED USE BAYS
10 HRS MAX STAY

Zone
RPE

Reproduced from/based upon the Ordnance Survey's 1:1250 maps with the permission of the Controller of H.M.S.O., Crown Copyright Reserved. Unauthorised reproduction infringes Crown copyright © and may lead to prosecution or civil proceedings. London Borough of Merton 100019259 2012



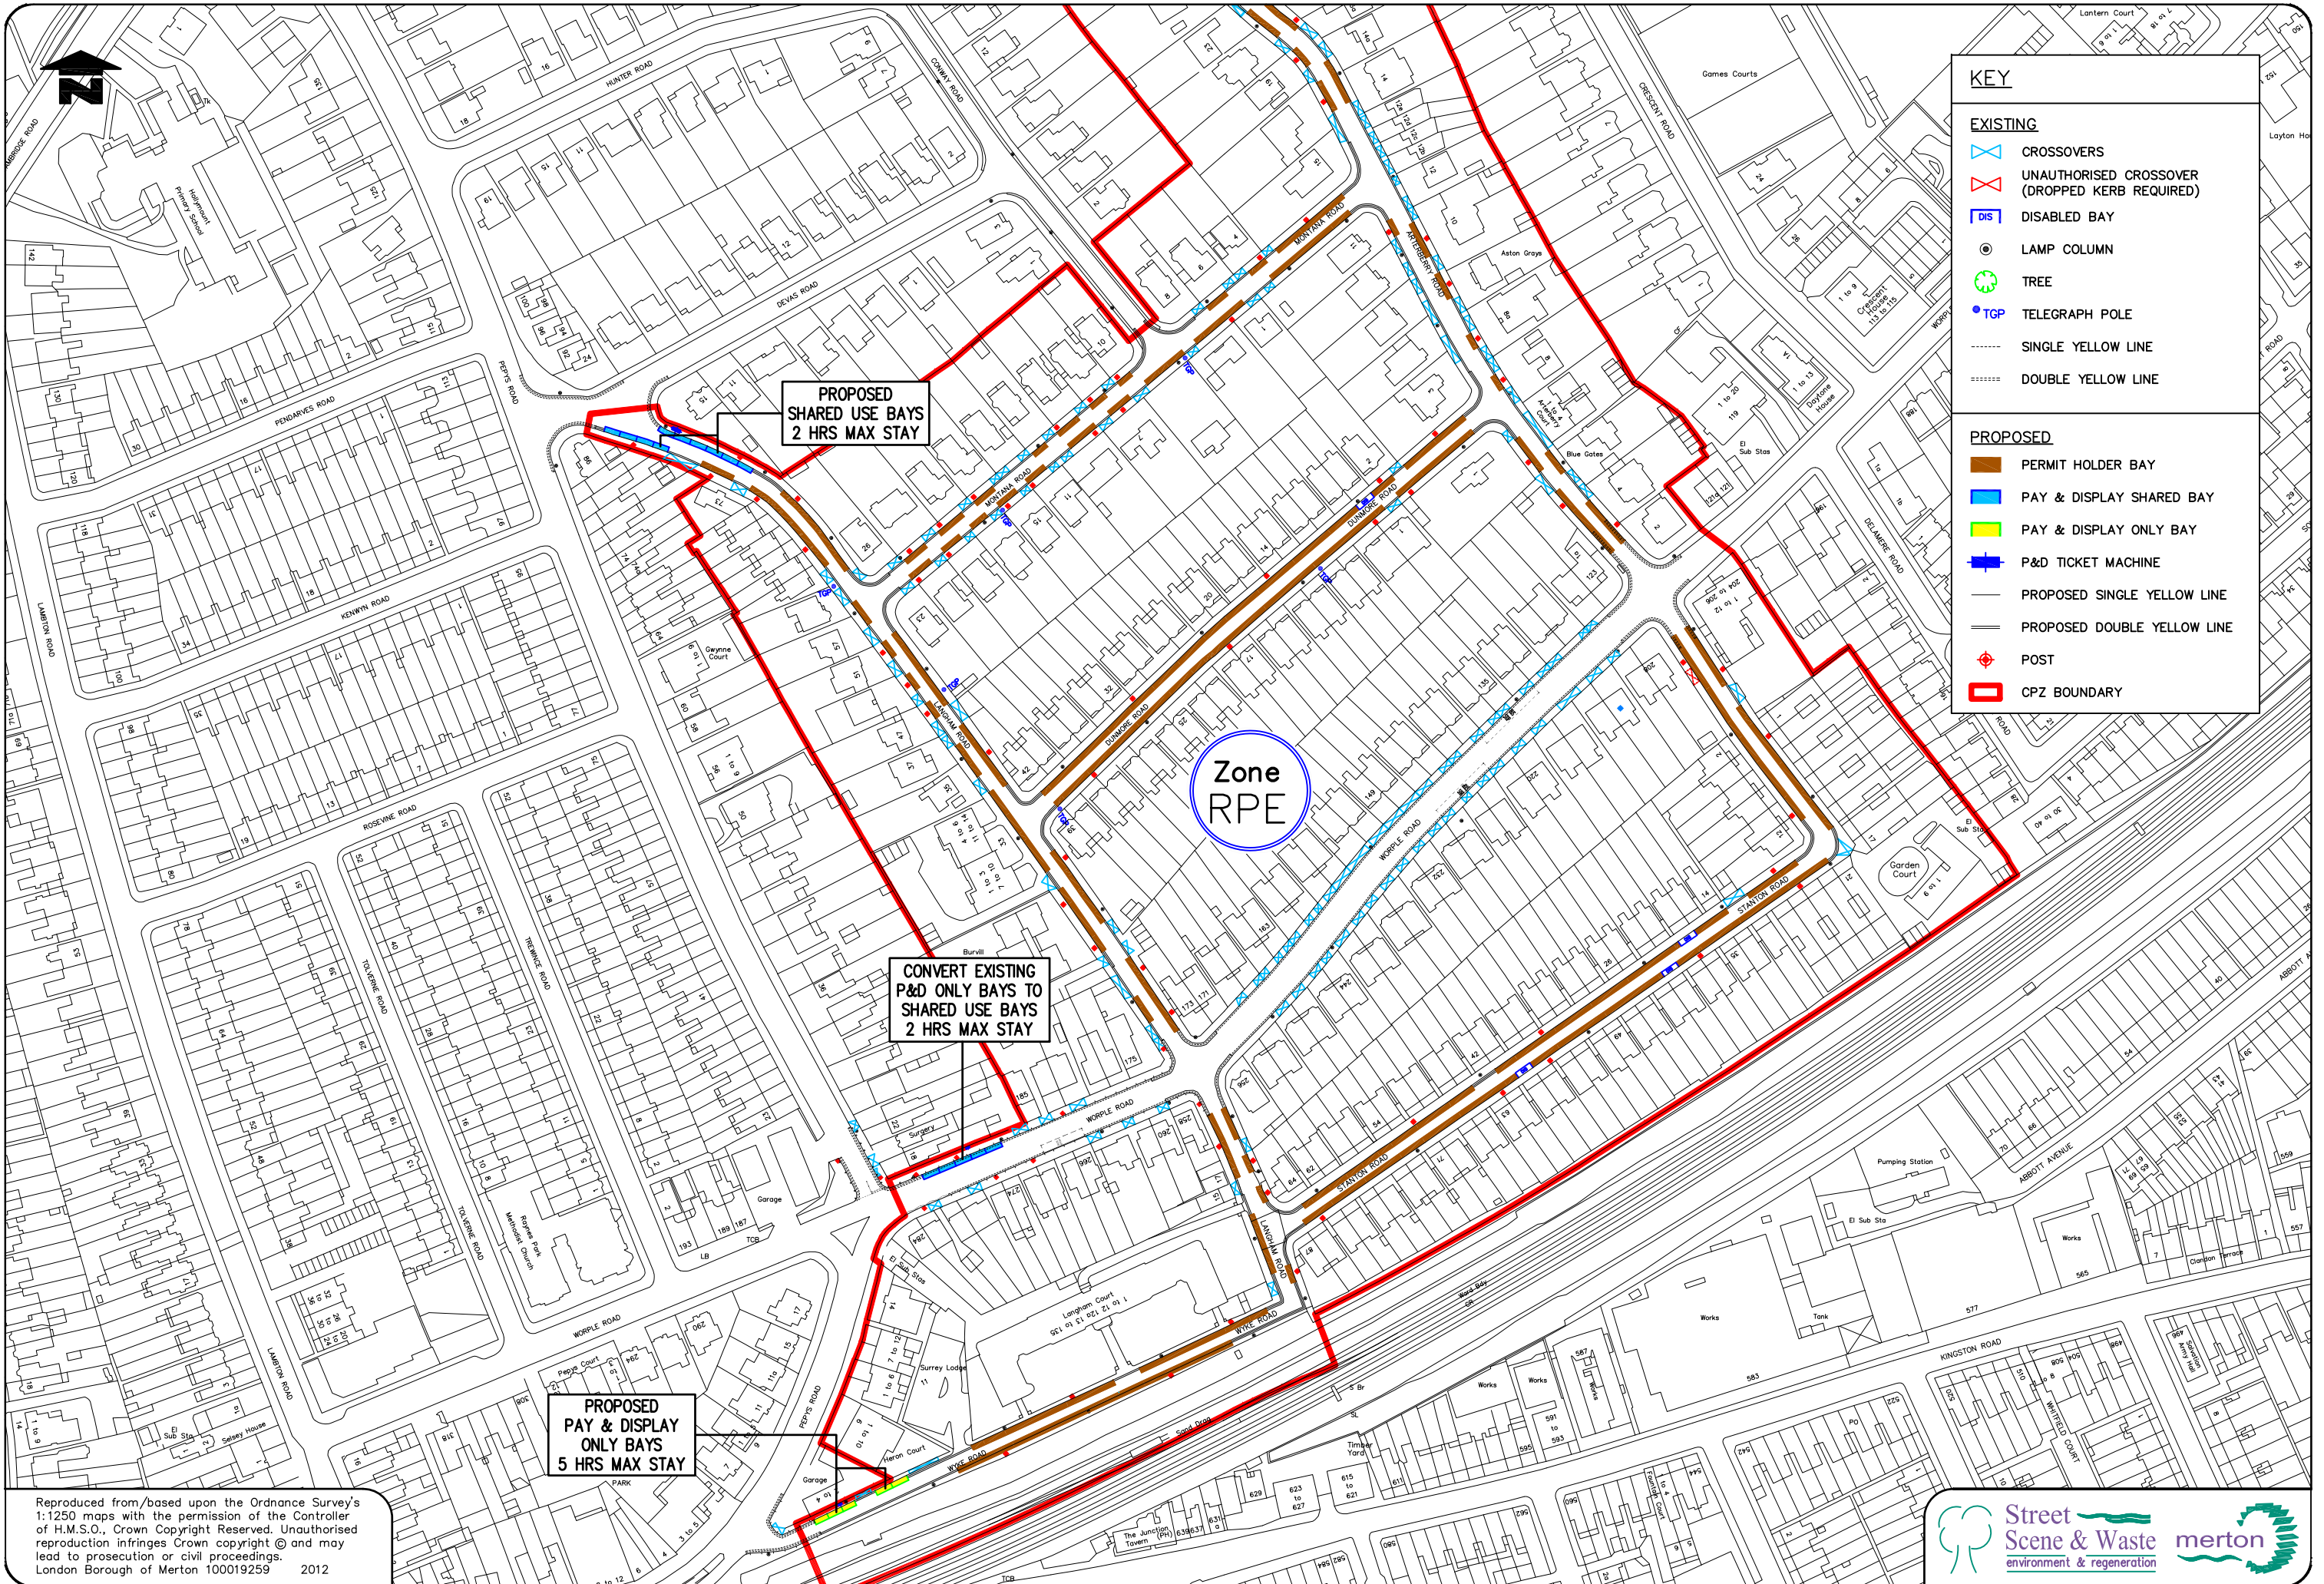

KEY	
EXISTING	
	CROSSOVERS
	UNAUTHORISED CROSSOVER (DROPPED KERB REQUIRED)
	DISABLED BAY
	LAMP COLUMN
	TREE
	TELEGRAPH POLE
	SINGLE YELLOW LINE
	DOUBLE YELLOW LINE
PROPOSED	
	PERMIT HOLDER BAY
	PAY & DISPLAY SHARED BAY
	PAY & DISPLAY ONLY BAY
	P&D TICKET MACHINE
	PROPOSED SINGLE YELLOW LINE
	PROPOSED DOUBLE YELLOW LINE
	POST
	CPZ BOUNDARY

PROPOSED SHARED USE BAYS
2 HRS MAX STAY

CONVERT EXISTING P&D ONLY BAYS TO SHARED USE BAYS
2 HRS MAX STAY

PROPOSED PAY & DISPLAY ONLY BAYS
5 HRS MAX STAY

Zone RPE

Reproduced from/based upon the Ordnance Survey's 1:1250 maps with the permission of the Controller of H.M.S.O., Crown Copyright Reserved. Unauthorised reproduction infringes Crown copyright © and may lead to prosecution or civil proceedings. London Borough of Merton 100019259 2012