


KEY

PROPOSED

- PERMIT HOLDER BAY
- SHARED USE BAY
- ELECTRIC VEHICLE CHARGE POINT
- SINGLE YELLOW LINE
- DOUBLE YELLOW LINE
- SIGNPOST
- PAY AND DISPLAY MACHINE
- CPZ BOUNDARY

EXISTING

- CROSSOVERS
- DISABLED BAY
- SINGLE YELLOW LINE
- DOUBLE YELLOW LINE
- LAMP COLUMN
- PRIVATE ROAD

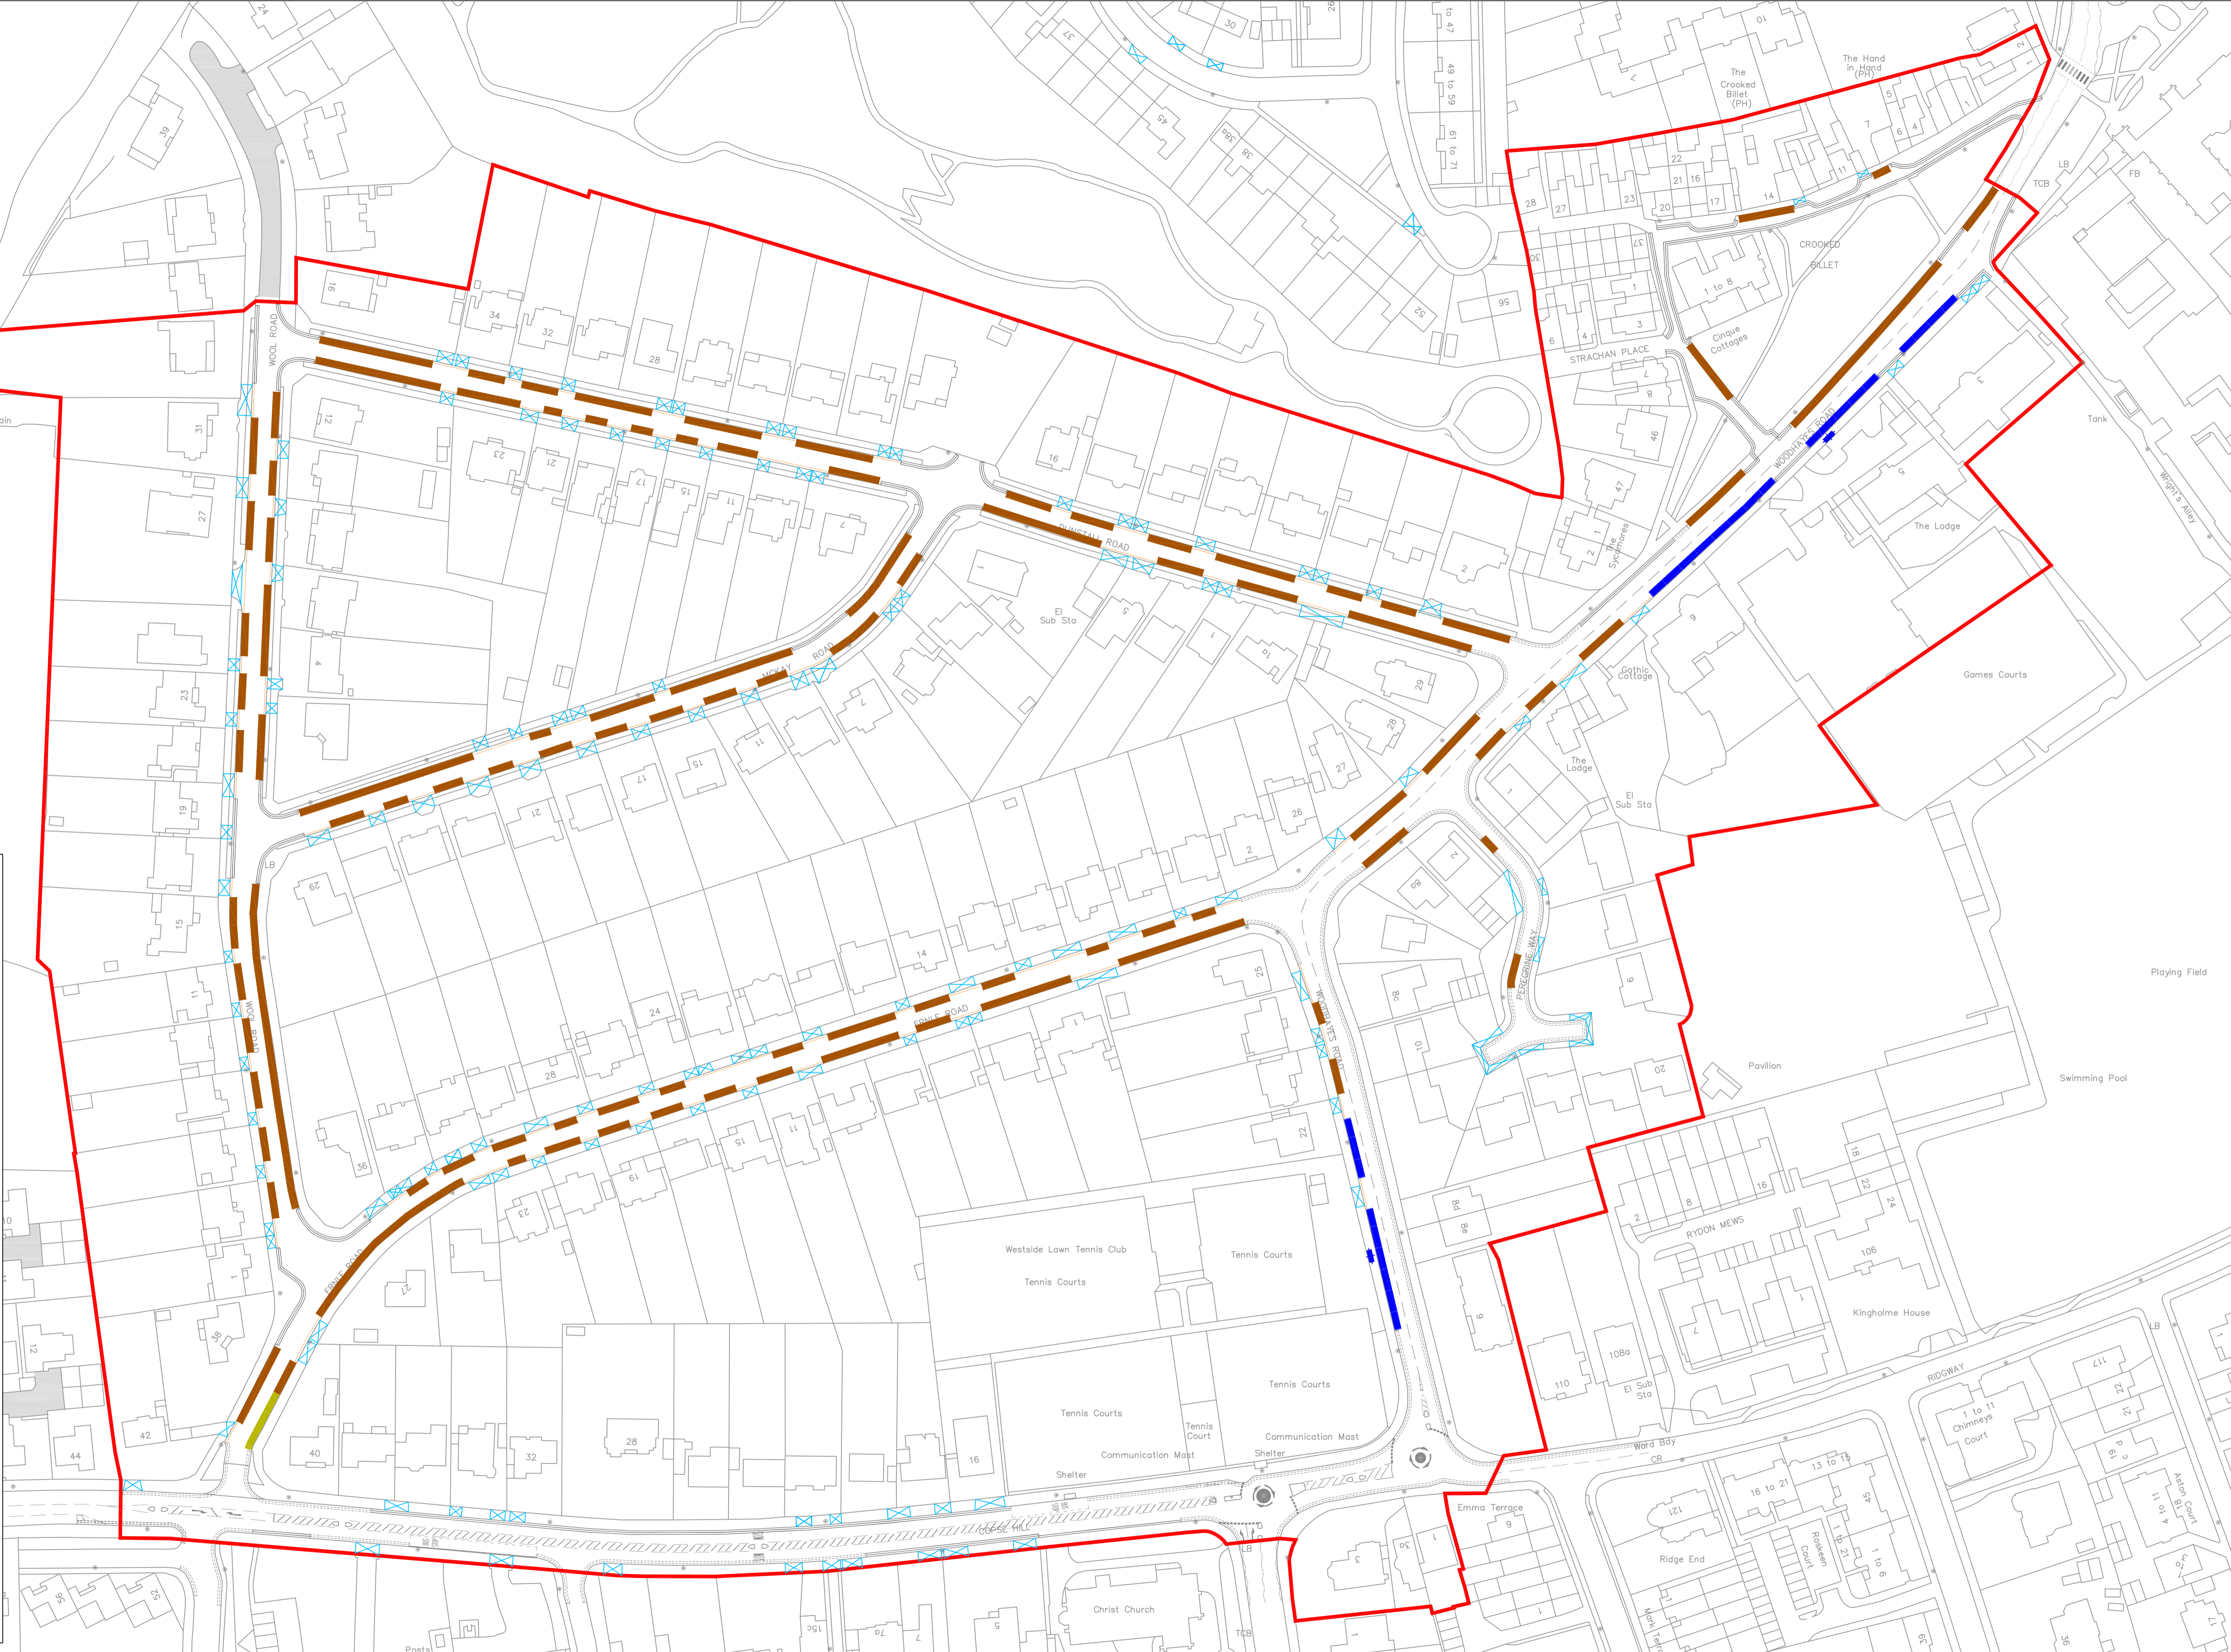

Notes
Do not scale from this drawing

Rev.	Revisions	Drawn	Slg.	Date	Chkd.	Slg.	Date	App.	Slg.	Date

Sustainable Communities
environment & regeneration

TRAFFIC & HIGHWAYS

Drawn by SC	Slg.	Date Aug 2017
Checked by	Slg.	Date
Approved by	Slg.	Date

PROJECT
CONTROLLED PARKING ZONE

TITLE
VSW1 PROPOSED LAYOUT

Merton
Merton Civic Centre
London Road
Morden, Surrey
SM4 5DX
www.merton.gov.uk

Drawing No. Z78-345-01
Revision -
Classification CONSULTATION
Scale NTS

Reproduced from/based upon the Ordnance Survey 1:250 maps with the permission of the Controller of H.M.S.O. Crown Copyright Reserved. Unauthorised reproduction infringes Crown copyright and may lead to prosecution or civil proceedings. London Borough of Merton 100019259