


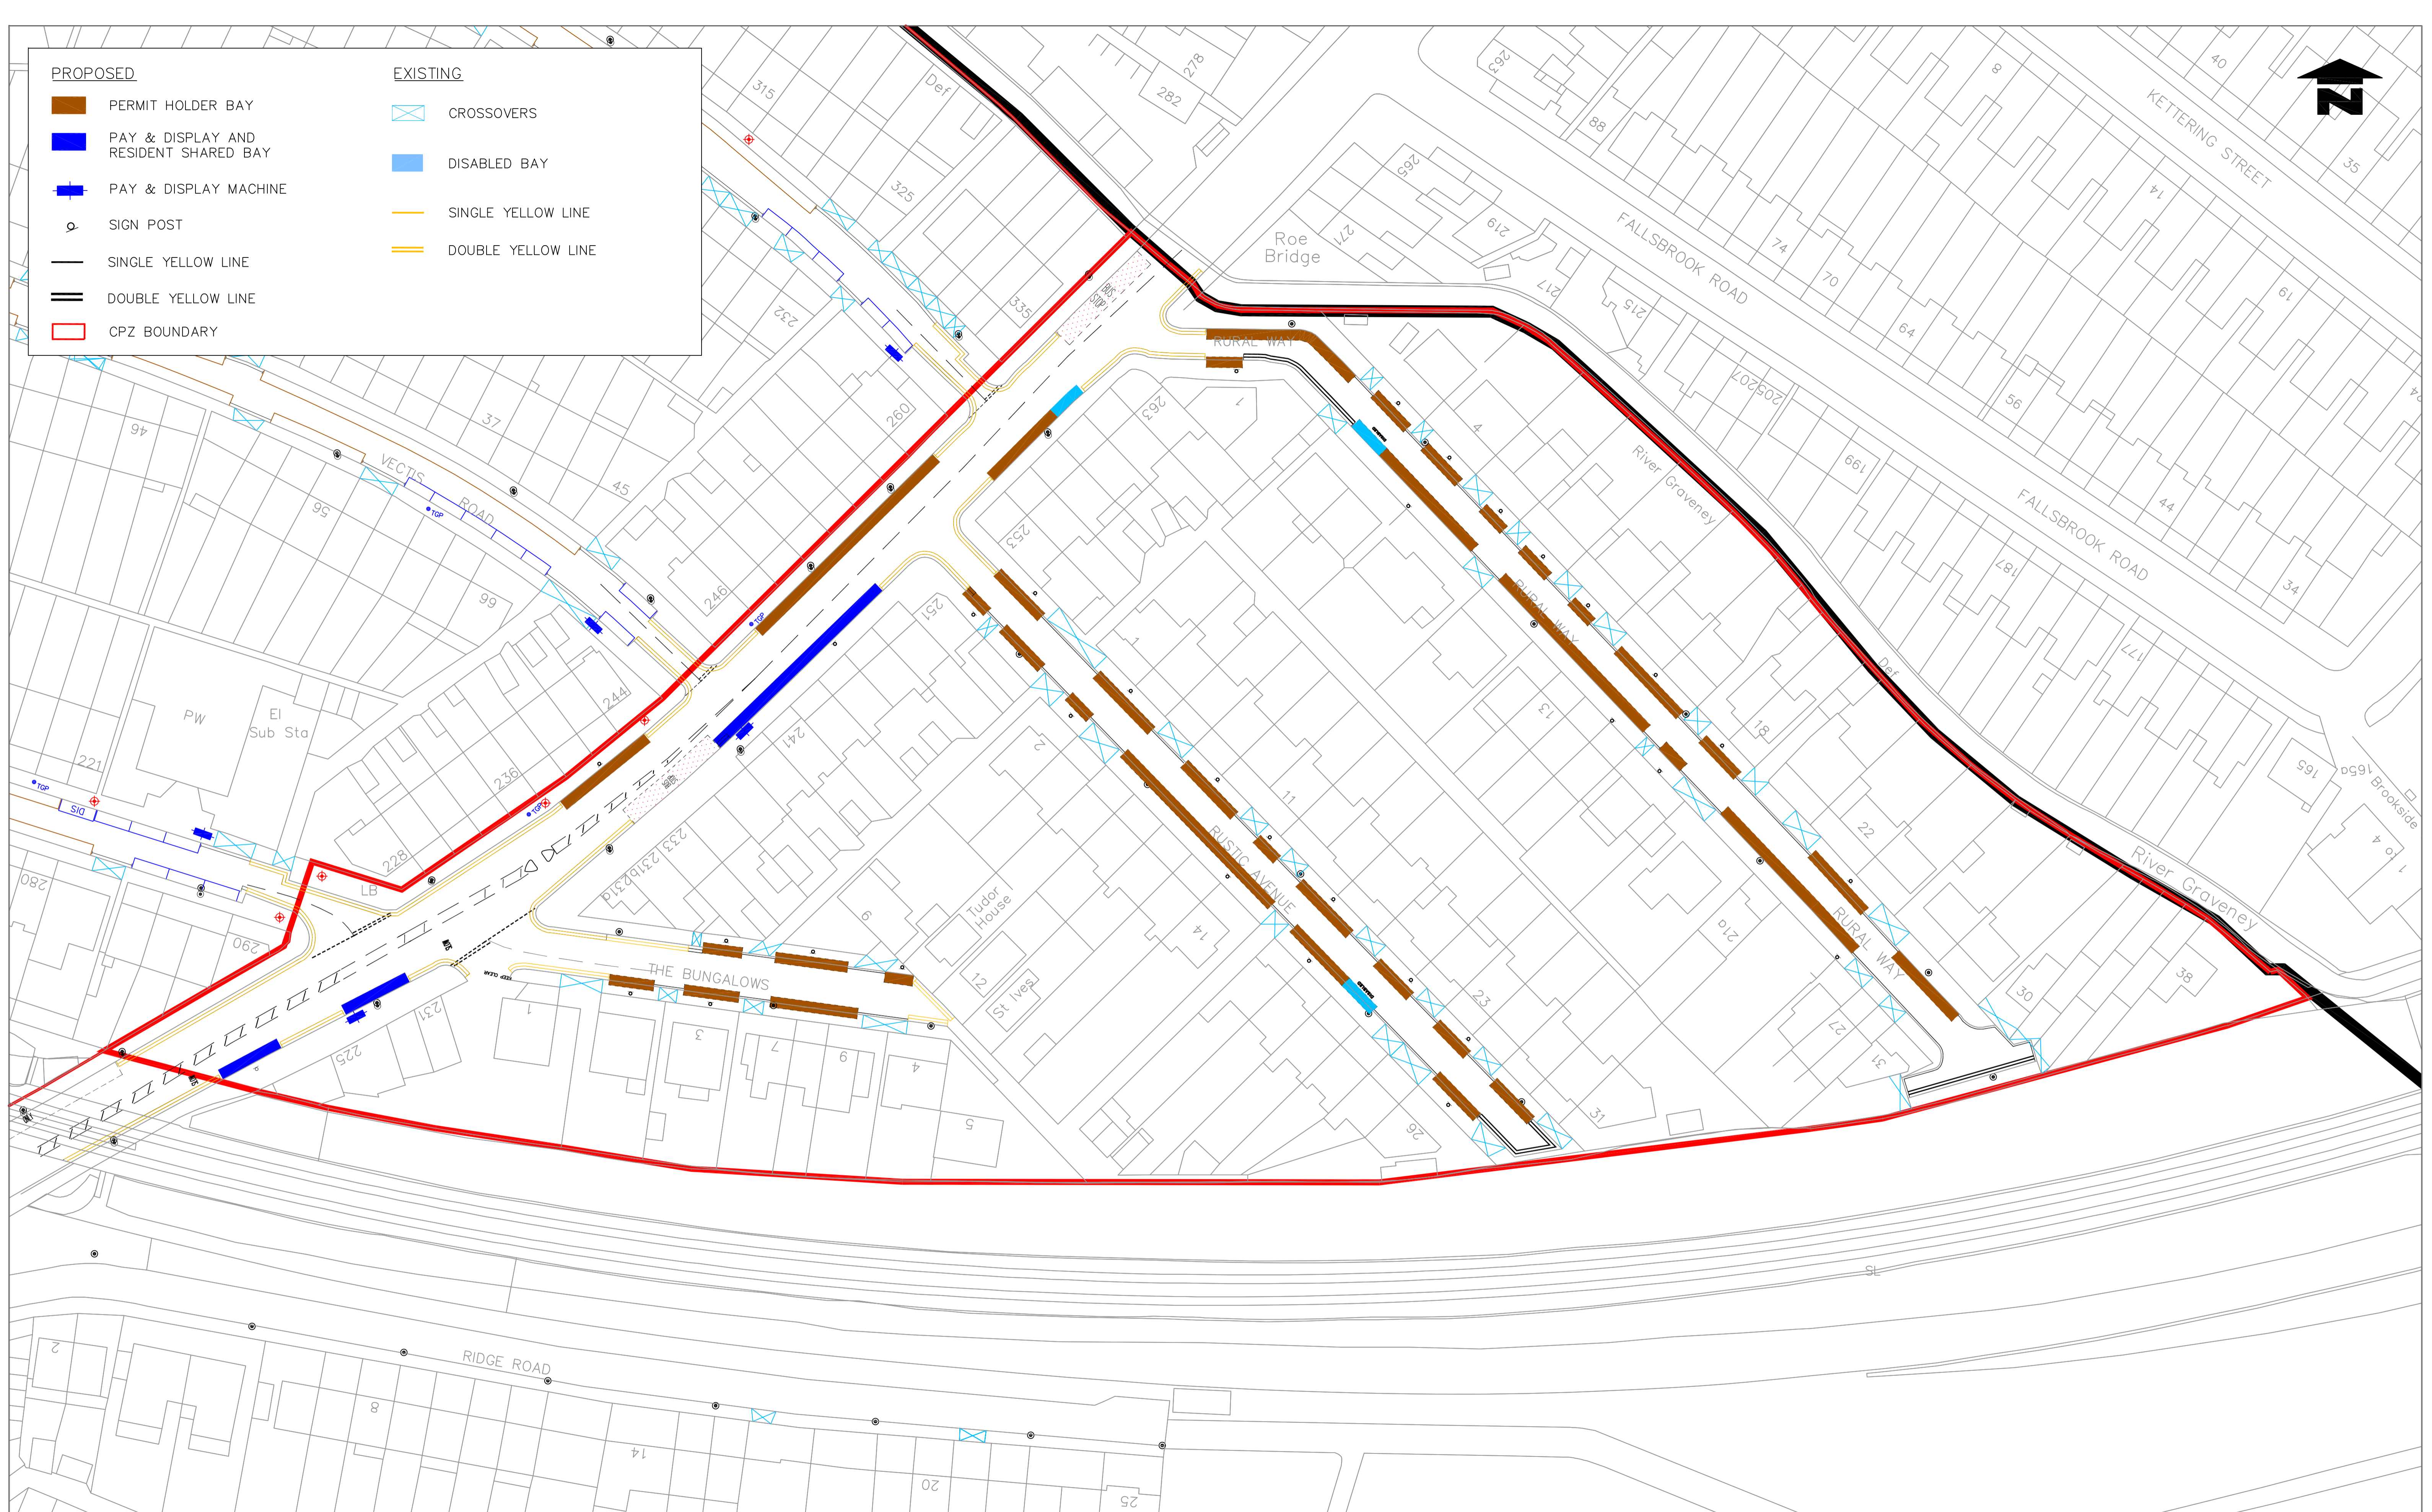

PROPOSED	EXISTING
PERMIT HOLDER BAY	CROSSOVERS
PAY & DISPLAY AND RESIDENT SHARED BAY	DISABLED BAY
PAY & DISPLAY MACHINE	SINGLE YELLOW LINE
SIGN POST	DOUBLE YELLOW LINE
SINGLE YELLOW LINE	
DOUBLE YELLOW LINE	
CPZ BOUNDARY	



Notes
Do not scale from this drawing

Rev.	Revisions	Drawn	Slg.	Date	Chkd.	Slg.	Date	App.	Slg.	Date

TRAFFIC & HIGHWAYS

Reproduced from/based upon the Ordnance Survey's 1:1250 maps with the permission of the Controller of H.M.S.O., Crown Copyright Reserved. Unauthorized reproduction infringes Crown copyright © and may lead to prosecution or civil proceedings. London Borough of Merton 100019259

Drawn by BC	Sig.	Date APR 2016
Checked by	Sig.	Date
Approved by	Sig.	Date

PROJECT
GC1
CONTROLLED PARKING ZONE

TITLE
PROPOSED
DESIGN LAYOUT

Merton Civic Centre
London Road
Morden, Surrey
SM4 5DX
www.merton.gov.uk

Drawing No. Z78-237-01
Revision -
Classification CONSULTATION
Scale 1:500 @A1