


### KEY to Proposals

**EXISTING**

- CROSSOVERS
- EXISTING PERMIT HOLDER BAY UNAFFECTED BY PROPOSALS
- EXISTING PERMIT HOLDER BAY UNAFFECTED BY PROPOSALS
- EXISTING PAY & DISPLAY SHARED BAY UNAFFECTED BY PROPOSALS
- EXISTING PAY & DISPLAY BAY ONLY
- EXISTING P&D TICKET MACHINE
- EXISTING MOTORCYCLE BAY
- EXISTING DISABLED BAY
- LAMP COLUMN
- EXISTING SIGN POST
- CPZ BOUNDARY
- SINGLE YELLOW LINE
- DOUBLE YELLOW LINE

**PROPOSED**

- PERMIT BAY TO BE CONVERTED TO P&D SHARED USE BAY
- RESIDENT PERMIT BAY TO BE CONVERTED TO P&D SHARED USE BAY
- PROPOSED ADDITIONAL P&D SHARED USE BAY
- EXISTING P&D SHARED USE BAY AFFECTED
- NEW/RELOCATED P&D TICKET MACHINE
- NEW/RELOCATED P&D TICKET MACHINE
- AREA TO BE CONVERTED
- PROPOSED SIGN POST
- PROPOSED REPLACEMENT OF EXISTING POST
- PROPOSED LOADING RESTRICTIONS

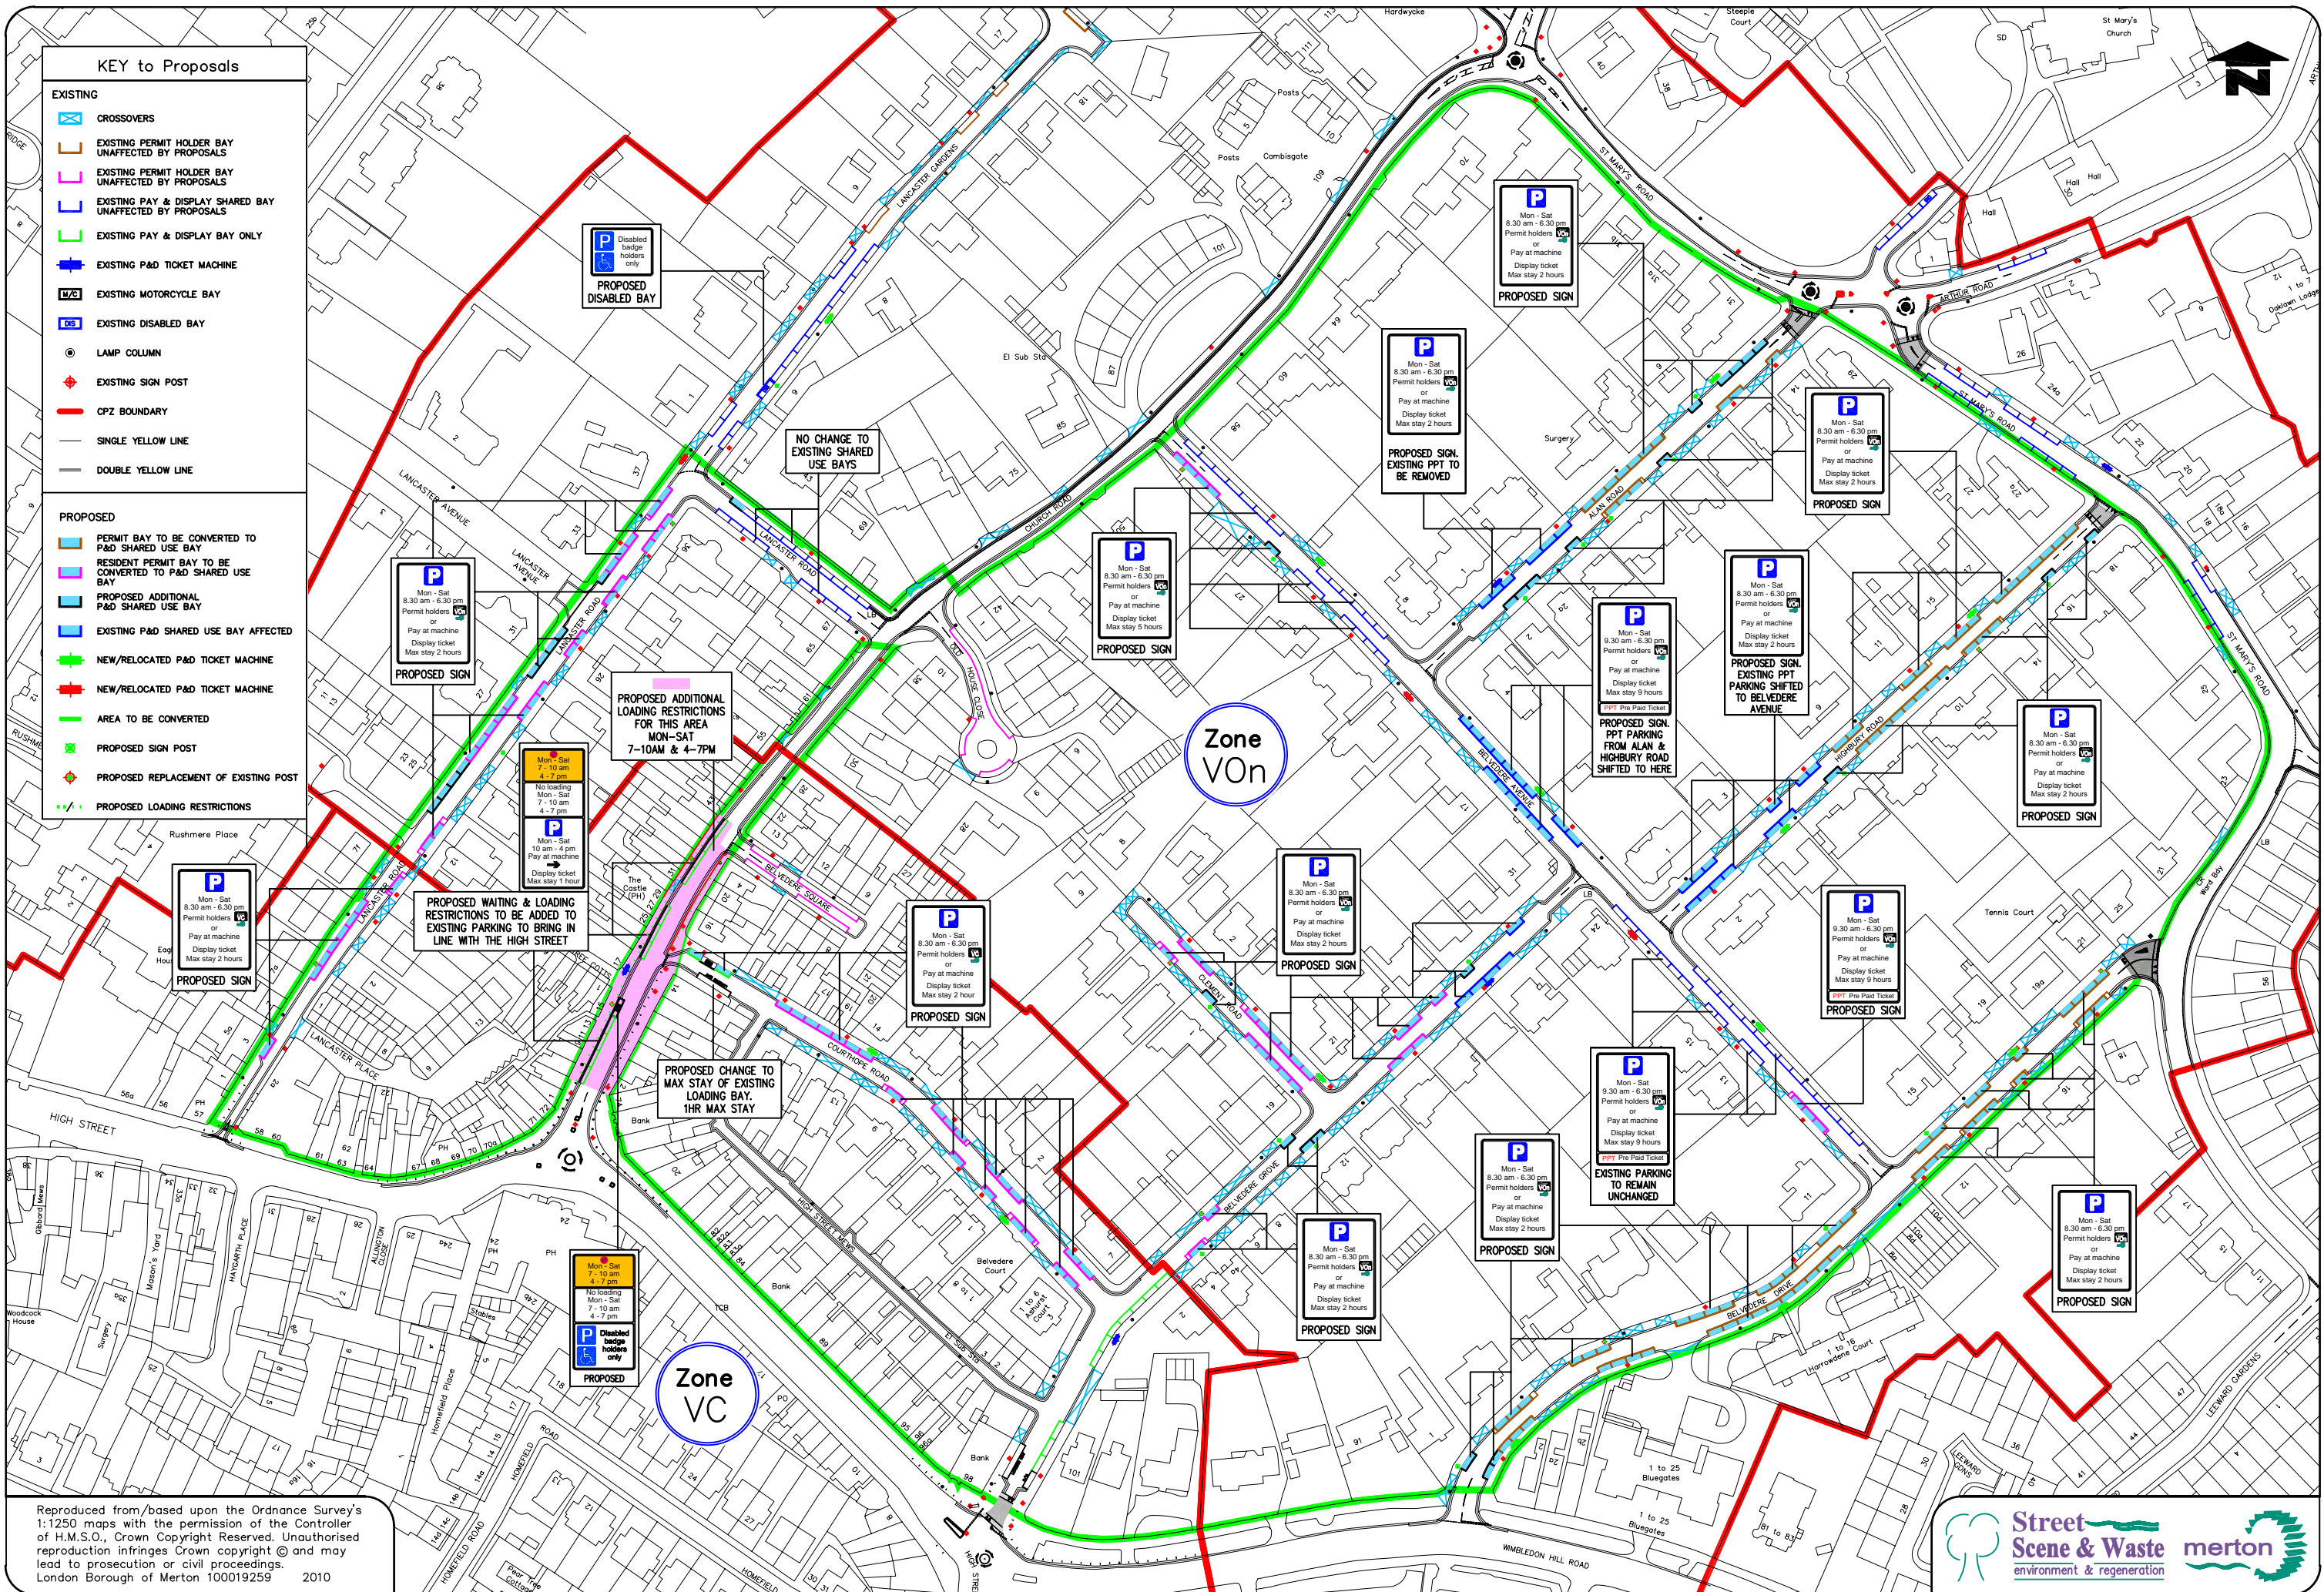

Reproduced from/based upon the Ordnance Survey's 1:1250 maps with the permission of the Controller of H.M.S.O., Crown Copyright Reserved. Unauthorised reproduction infringes Crown copyright © and may lead to prosecution or civil proceedings. London Borough of Merton 100019259 2010