
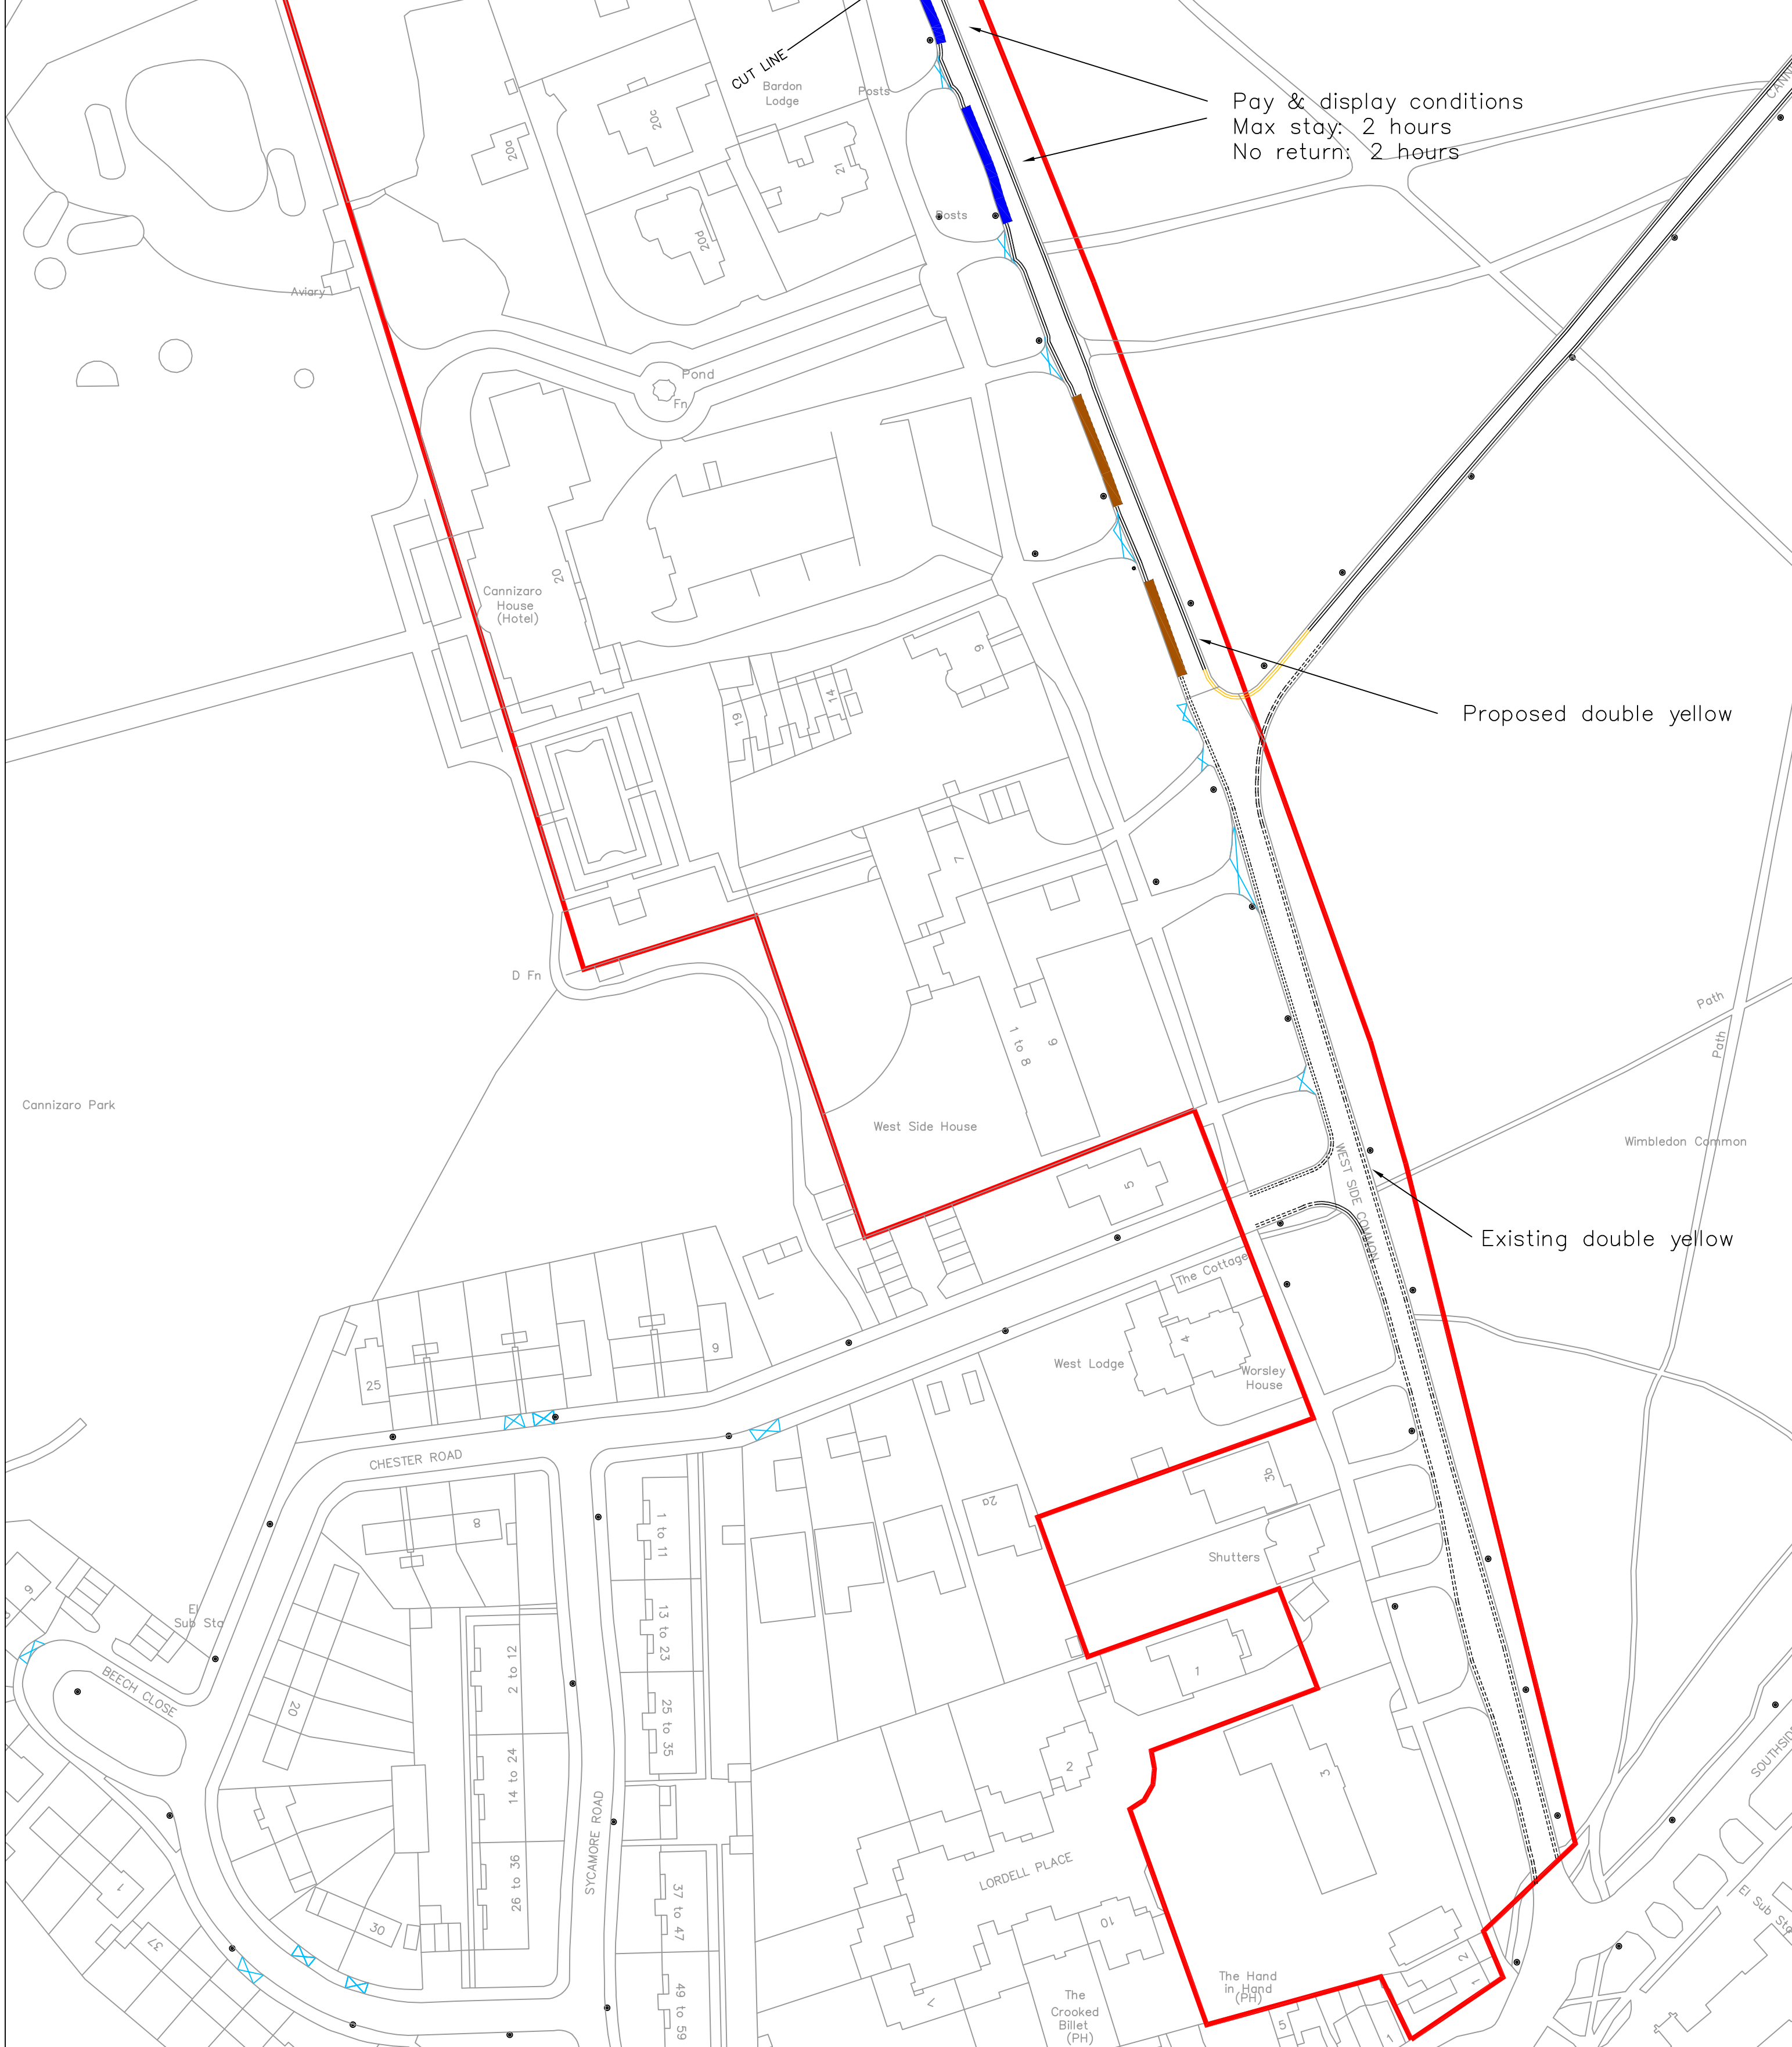


Northern section

Southern section

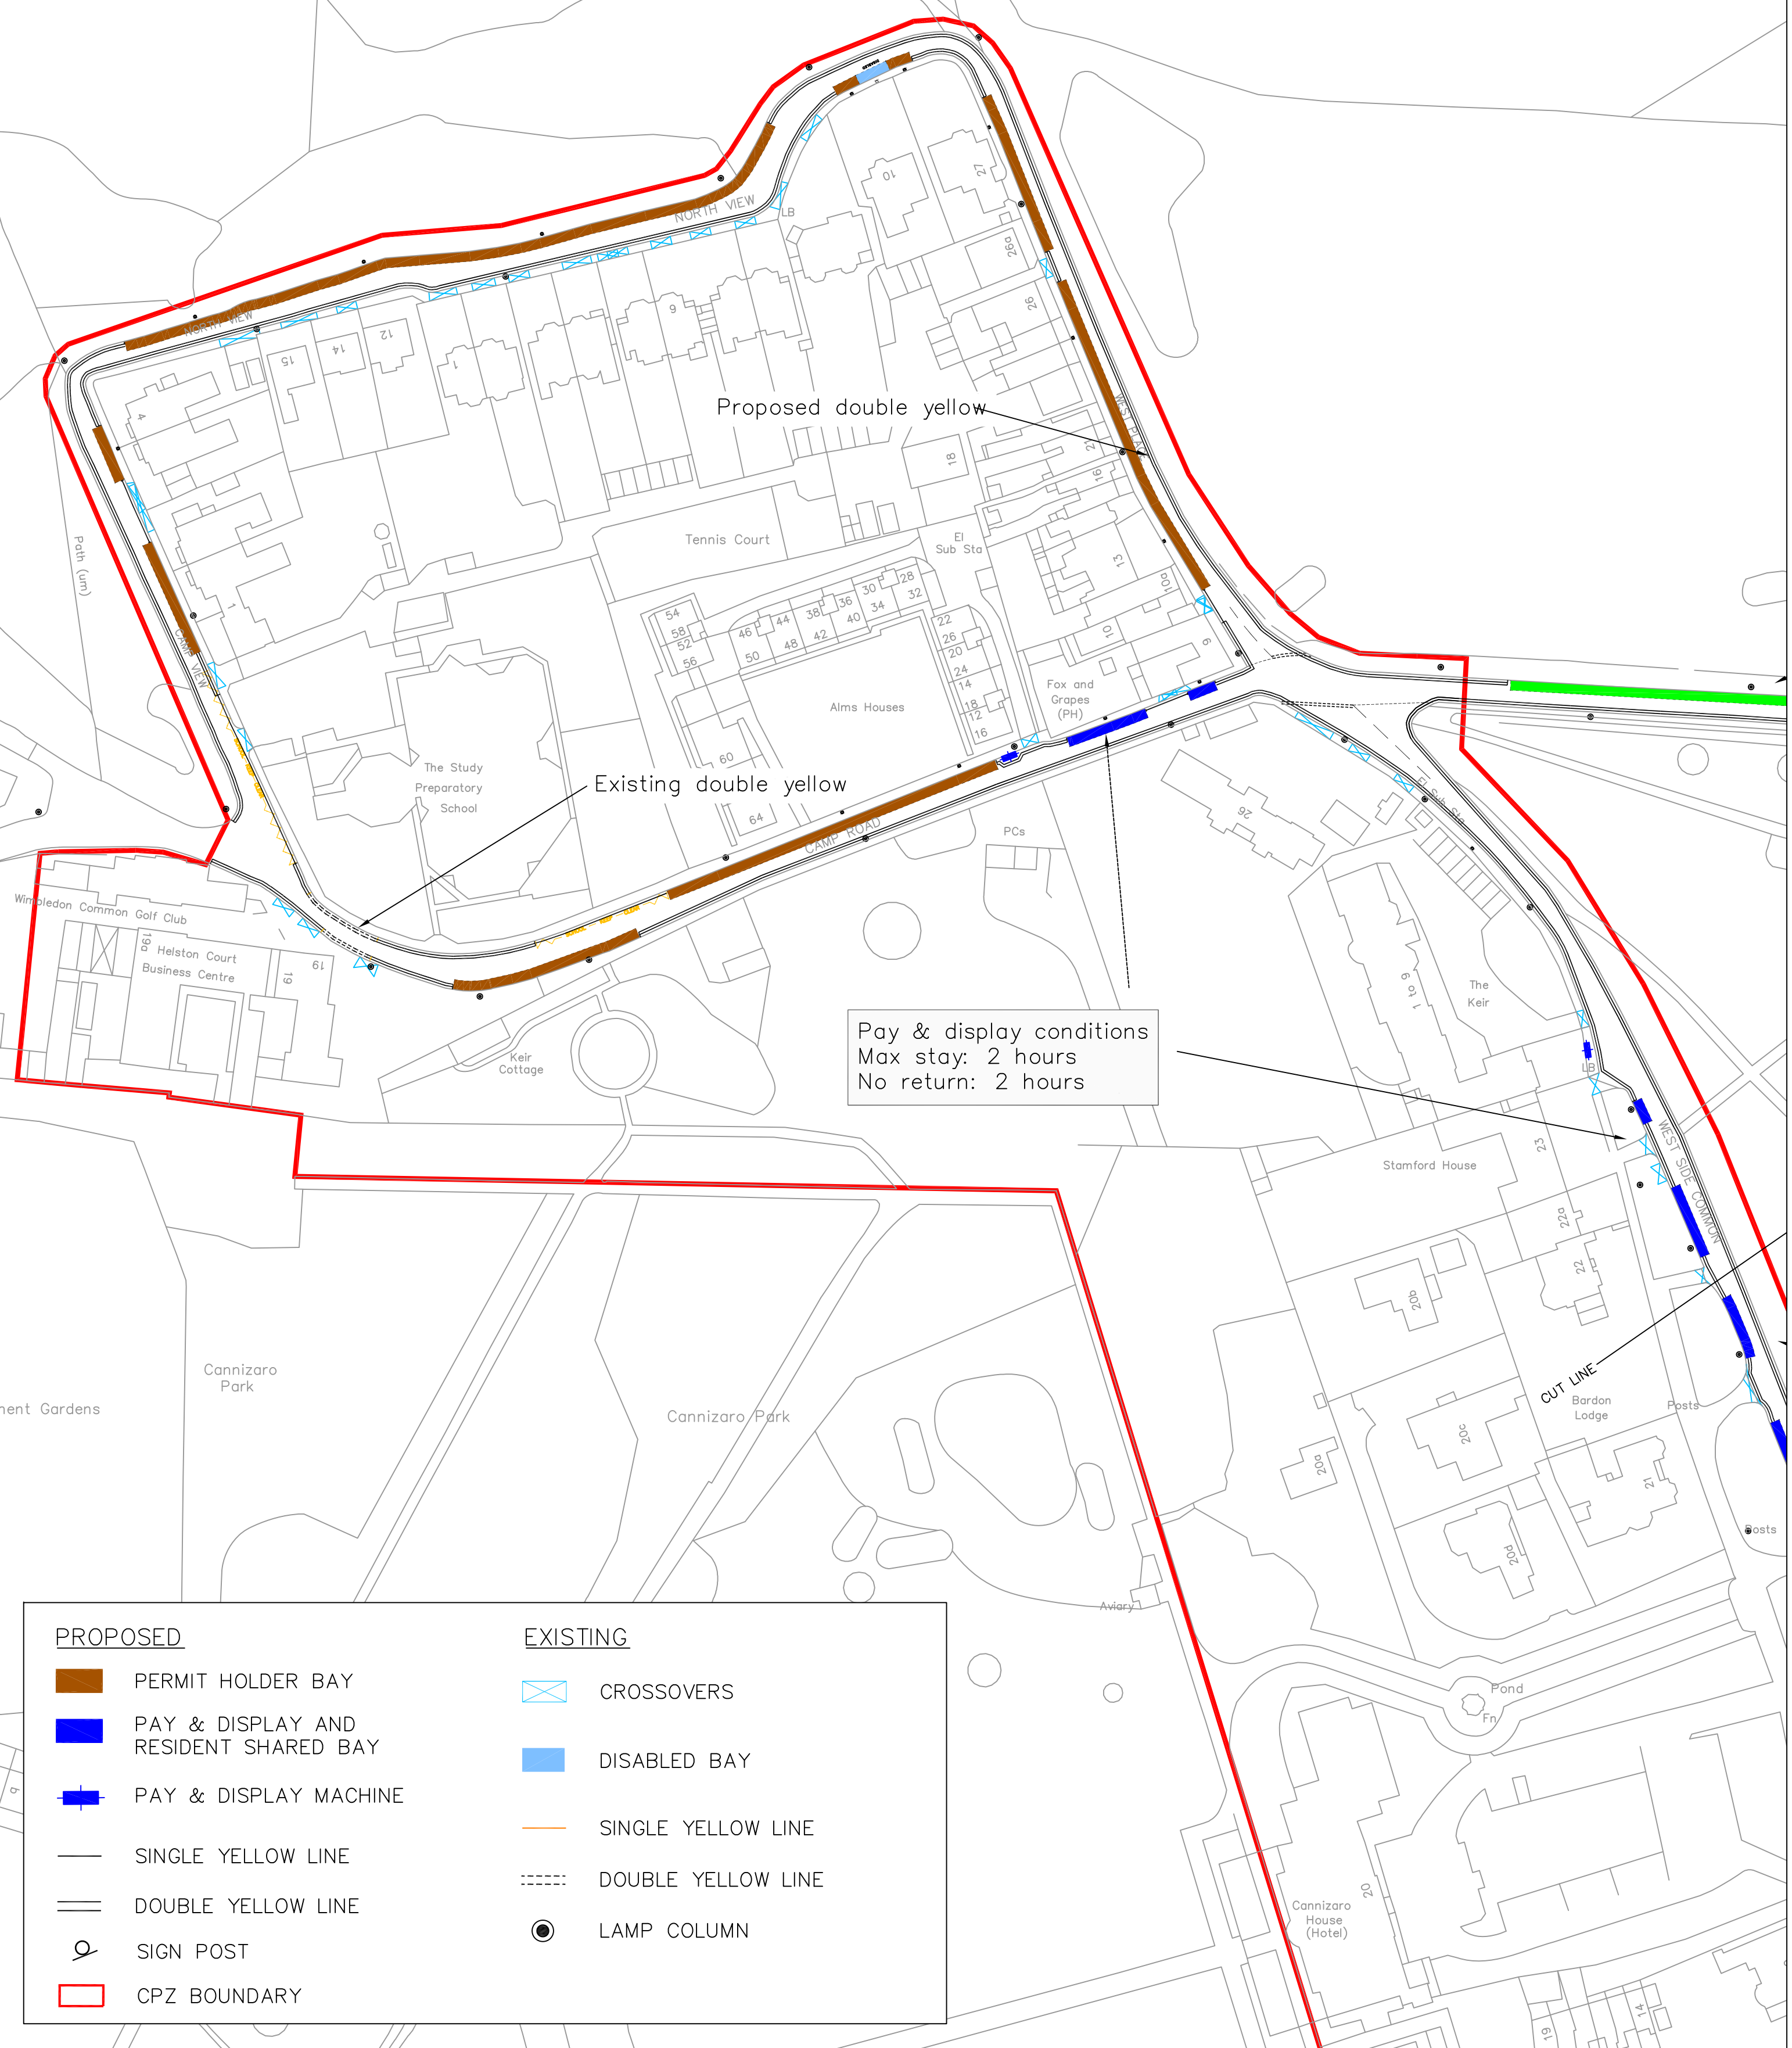

| PROPOSED | | EXISTING | |
|----------|---------------------------------------|----------|--------------------|
| | PERMIT HOLDER BAY | | CROSSOVERS |
| | PAY & DISPLAY AND RESIDENT SHARED BAY | | DISABLED BAY |
| | PAY & DISPLAY MACHINE | | SINGLE YELLOW LINE |
| | SINGLE YELLOW LINE | | DOUBLE YELLOW LINE |
| | DOUBLE YELLOW LINE | | LAMP COLUMN |
| | SIGN POST | | |
| | CPZ BOUNDARY | | |

Notes
Do not scale from this drawing

| Rev. | Revisions | Drawn | Slg. | Date | Chkd. | Slg. | Date | App. | Slg. | Date |
|------|--------------------------------------|-------|------|------|-------|------|------|------|------|------|
| A | Minor amendments to northern section | | | | | | | | | |

| Rev. | Revisions | Drawn | Slg. | Date | Chkd. | Slg. | Date | App. | Slg. | Date |
|------|--------------------------------------|-------|------|------|-------|------|------|------|------|------|
| A | Minor amendments to northern section | | | | | | | | | |

TRAFFIC & HIGHWAYS

Reproduced from/based upon the Ordnance Survey's 1:1250 maps with the permission of the Controller of H.M.S.O., Crown Copyright Reserved. Unauthorized reproduction infringes Crown copyright and may lead to prosecution or civil proceedings. London Borough of Merton 100019259

| | | |
|------------------|------|------------------|
| Drawn by B.C. | Slg. | Date Dec 2015 |
| Checked by | Slg. | Date |
| Approved by | Slg. | Date |

PROJECT
Controlled Parking Zones (CPZ's)

TITLE
Design Layout
VQ CPZ (Village Quadrant)

Merton Civic Centre
London Road
Morden, Surrey
SM4 5DX
www.merton.gov.uk

| | |
|----------------|--------------|
| Drawing No. | Z78-232-01 |
| Revision | A |
| Classification | CONSULTATION |
| Scale | NTS |