



Description

On the northeast side. From a point 1.1 metres south east of the property boundary of Nos 31 and 33 Aboyne Drive, southeast for a distance of 6 metres.

EV sign to go on lamp column 7.





KEY

- EV Electrical charging bay
- Lamp Column
- ⊗ Crossovers

Note

Main sign to have an x-height of 20mm

Subplate to have an x-height of 15mm

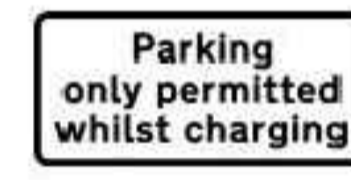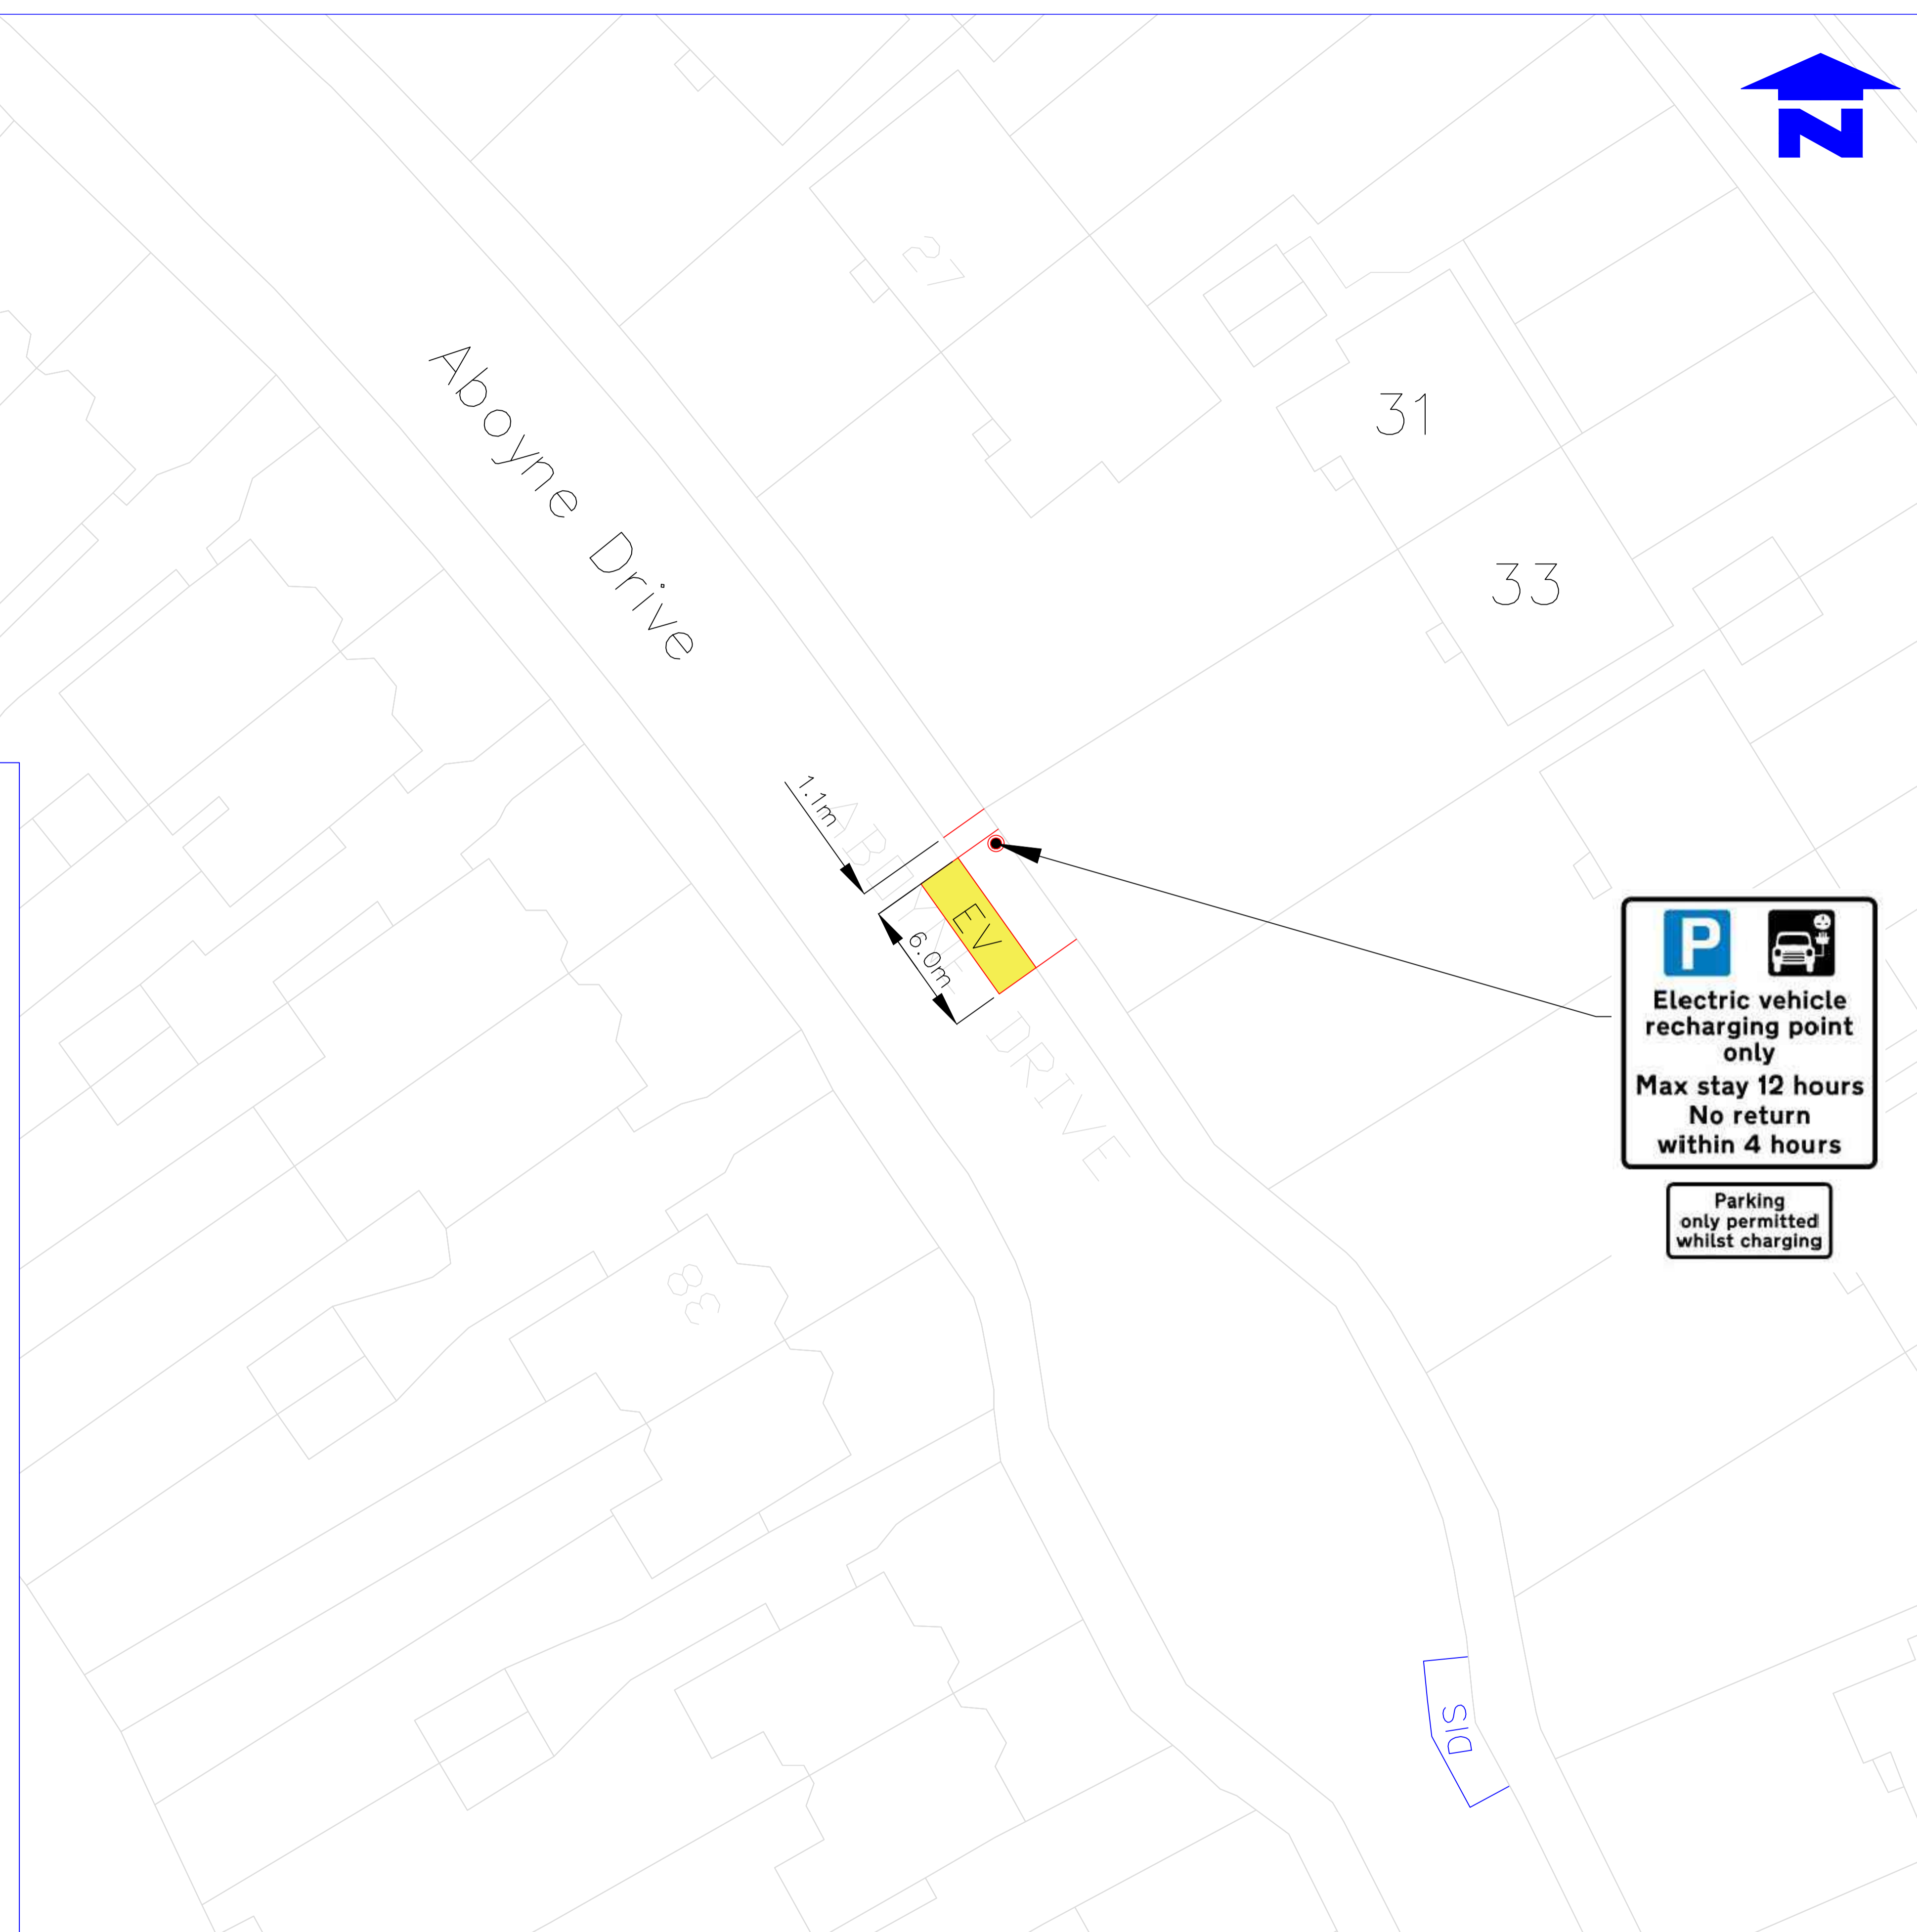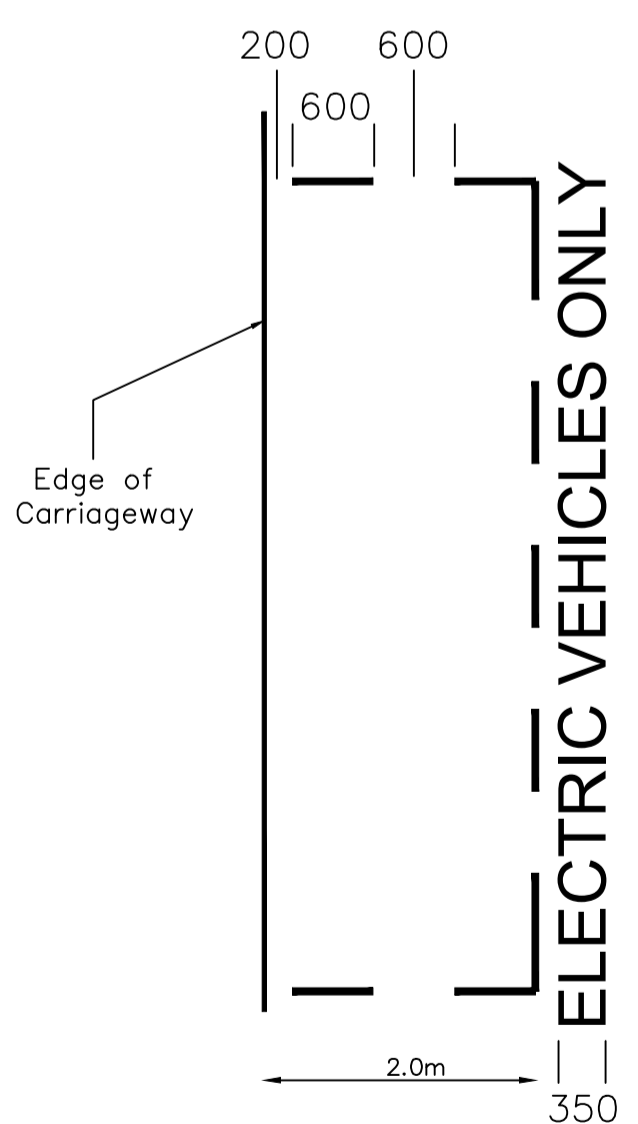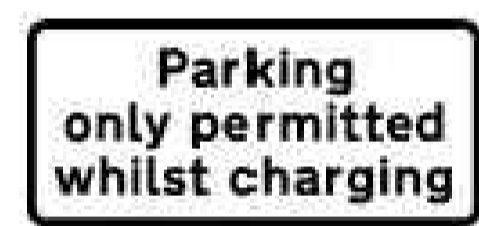

Notes
Do not scale from this drawing

Rev.	Revisions	Drawn	Sig.	Date	Chkd.	Sig.	Date	App.	Sig.	Date

FUTURE MERTON

Reproduced from/based upon the Ordnance Survey's 1:1250 maps with the permission of the Controller of H.M.S.O., Crown Copyright Reserved. Unauthorised reproduction infringes Crown copyright © and may lead to prosecution or civil proceedings.
London Borough of Merton 100019259 2005

Drawn by	Sig.	Date
SC		Aug 23
Checked by	Sig.	Date
SC		Aug 23
Approved by	Sig.	Date

PROJECT
LAMP COLUMN EV CHARGING BAYS

TITLE
33 Aboyne Drive, Raynes Park
SW20 0AN (NO CPZ)

Merton Civic Centre
London Road
Morden, Surrey
SM4 5DX
www.merton.gov.uk

Drawing No.
Z30-008-01

Revision

Classification
CONSTRUCTION

Scale
1:500