



**Description**  
 On the north side. From a point 12.6 metres east of its junction with Russell Road, eastward for a distance of 5.5 metres.

EV bay sign to go on lamp column 3. Permit holder sign for zone W4 to be removed and returned to Civic Centre, 9th floor.


**KEY**

- EV Electrical charging bay
- New post
- Crossovers
- Permit holder bay
- Shared use bay
- Lamp Column

**Note**


Main sign to have an x-height of 20mm

Subplate to have an x-height of 15mm

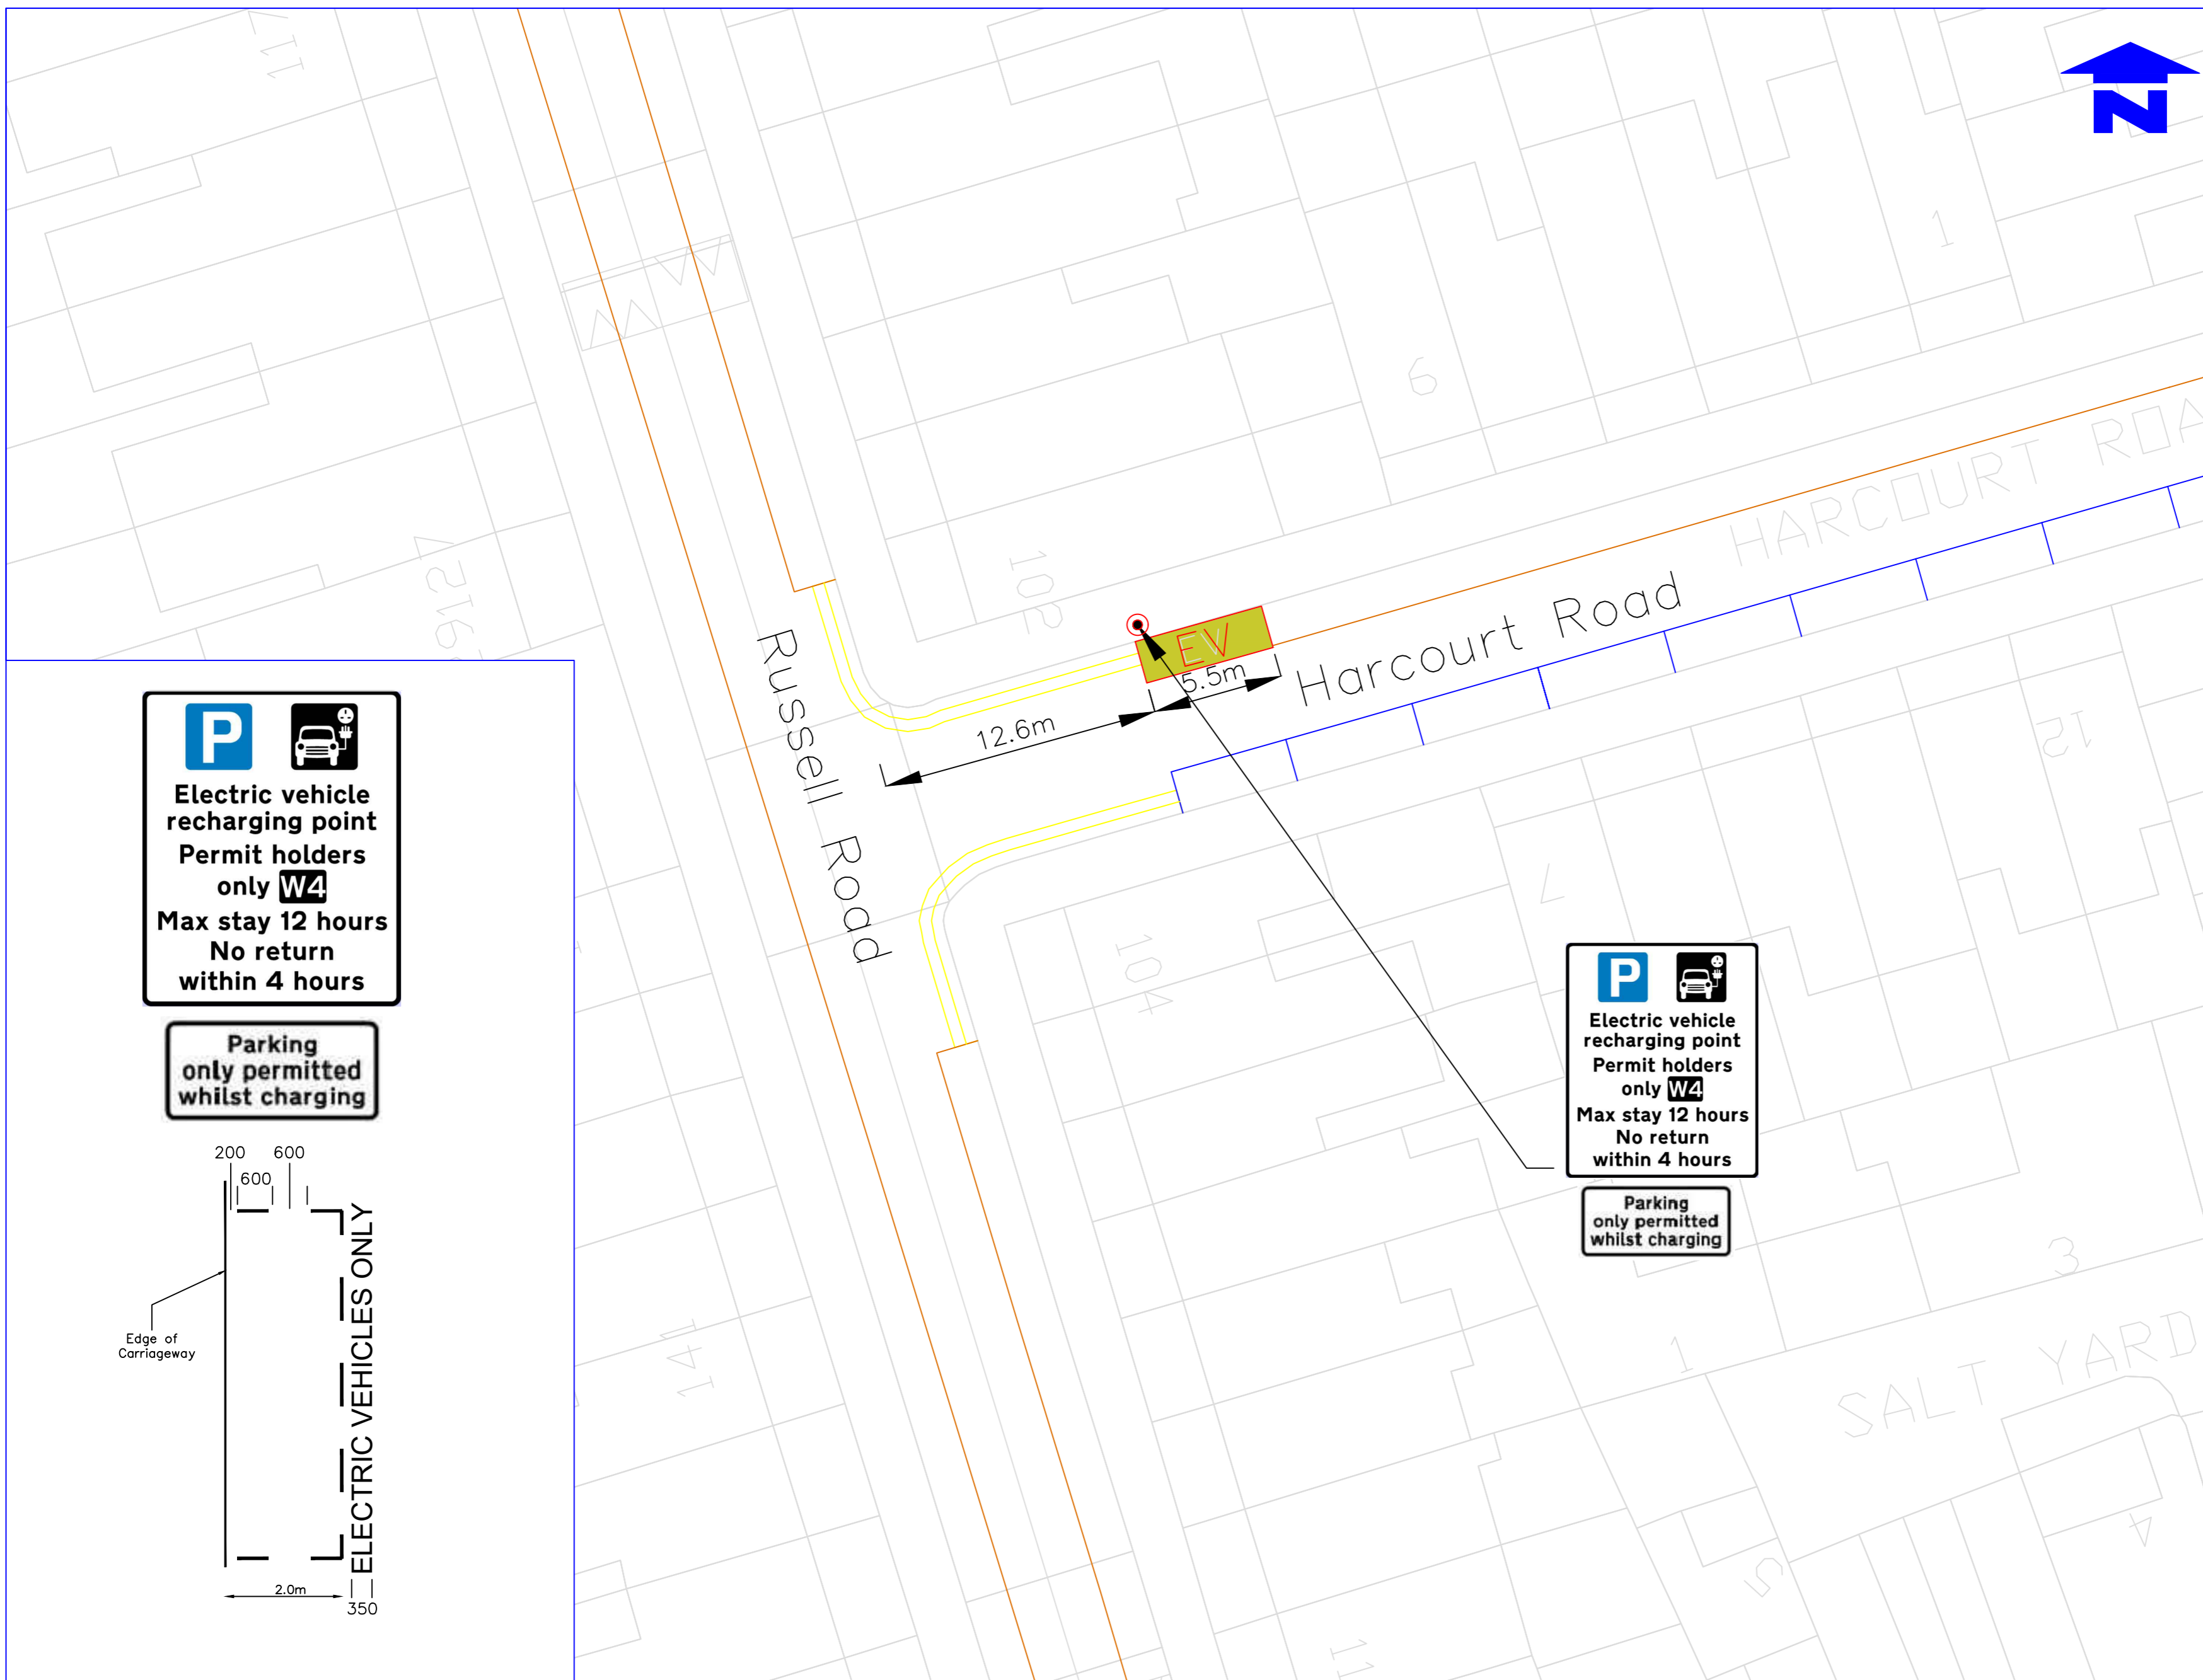

**P**   
**Electric vehicle recharging point**  
**Permit holders only W4**  
**Max stay 12 hours**  
**No return within 4 hours**

**Parking only permitted whilst charging**

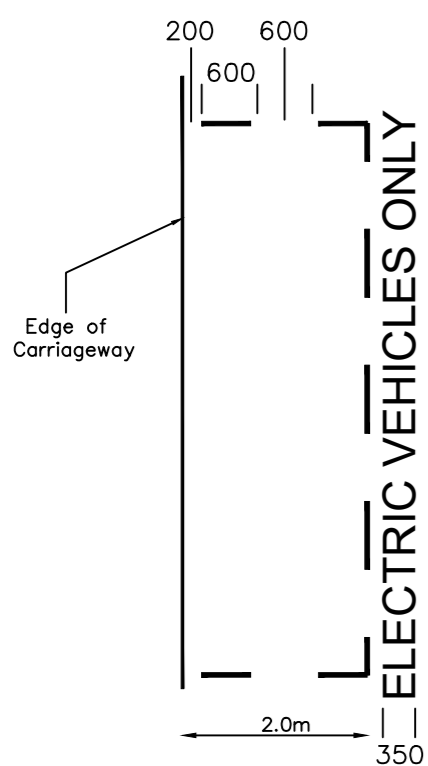

**P**   
**Electric vehicle recharging point**  
**Permit holders only W4**  
**Max stay 12 hours**  
**No return within 4 hours**

**Parking only permitted whilst charging**

Notes  
 Do not scale from this drawing

Rev.	Revisions	Drawn	Sig.	Date	Chkd.	Sig.	Date	App.	Sig.	Date

ENVIRONMENT  
 CIVIC PRIDE AND CLIMATE  
 DEPARTMENT

FUTURE MERTON

Reproduced from/based upon the Ordnance Survey's 1:1250 maps with the permission of the Controller of H.M.S.O., Crown Copyright Reserved. Unauthorised reproduction infringes Crown copyright and may lead to prosecution or civil proceedings. London Borough of Merton 100019258 2005

Drawn by	Sig.	Date
SC		17.10.23
Checked by	Sig.	Date
SC		17.10.23
Approved by	Sig.	Date

PROJECT  
**LAMP COLUMN EV CHARGING BAYS**

TITLE  
 Harcourt Road, o/s 102 Russell Road  
 Wimbledon, SW19 1LW, (Zone W4)



Merton Civic Centre  
 London Road  
 Morden, Surrey  
 SM4 5DX  
 www.merton.gov.uk

Drawing No.	Z30-009-003
Revision	
Classification	CONSTRUCTION
Scale	1:500