



Description
 On the southeast side. From a point 7.3 metres southwest of its junction with Pepys Road, southwest for a distance of 5.5 metres.

EV sign to go on lamp column 1.


- KEY**
- EV Electrical charging bay
 - New post
 - Crossovers
 - Permit holder bay
 - Shared use bay
 - Lamp Column

Note

Main sign to have an x-height of 20mm

Subplate to have an x-height of 15mm

Existing permit holder sign to be returned to Civic Centre.

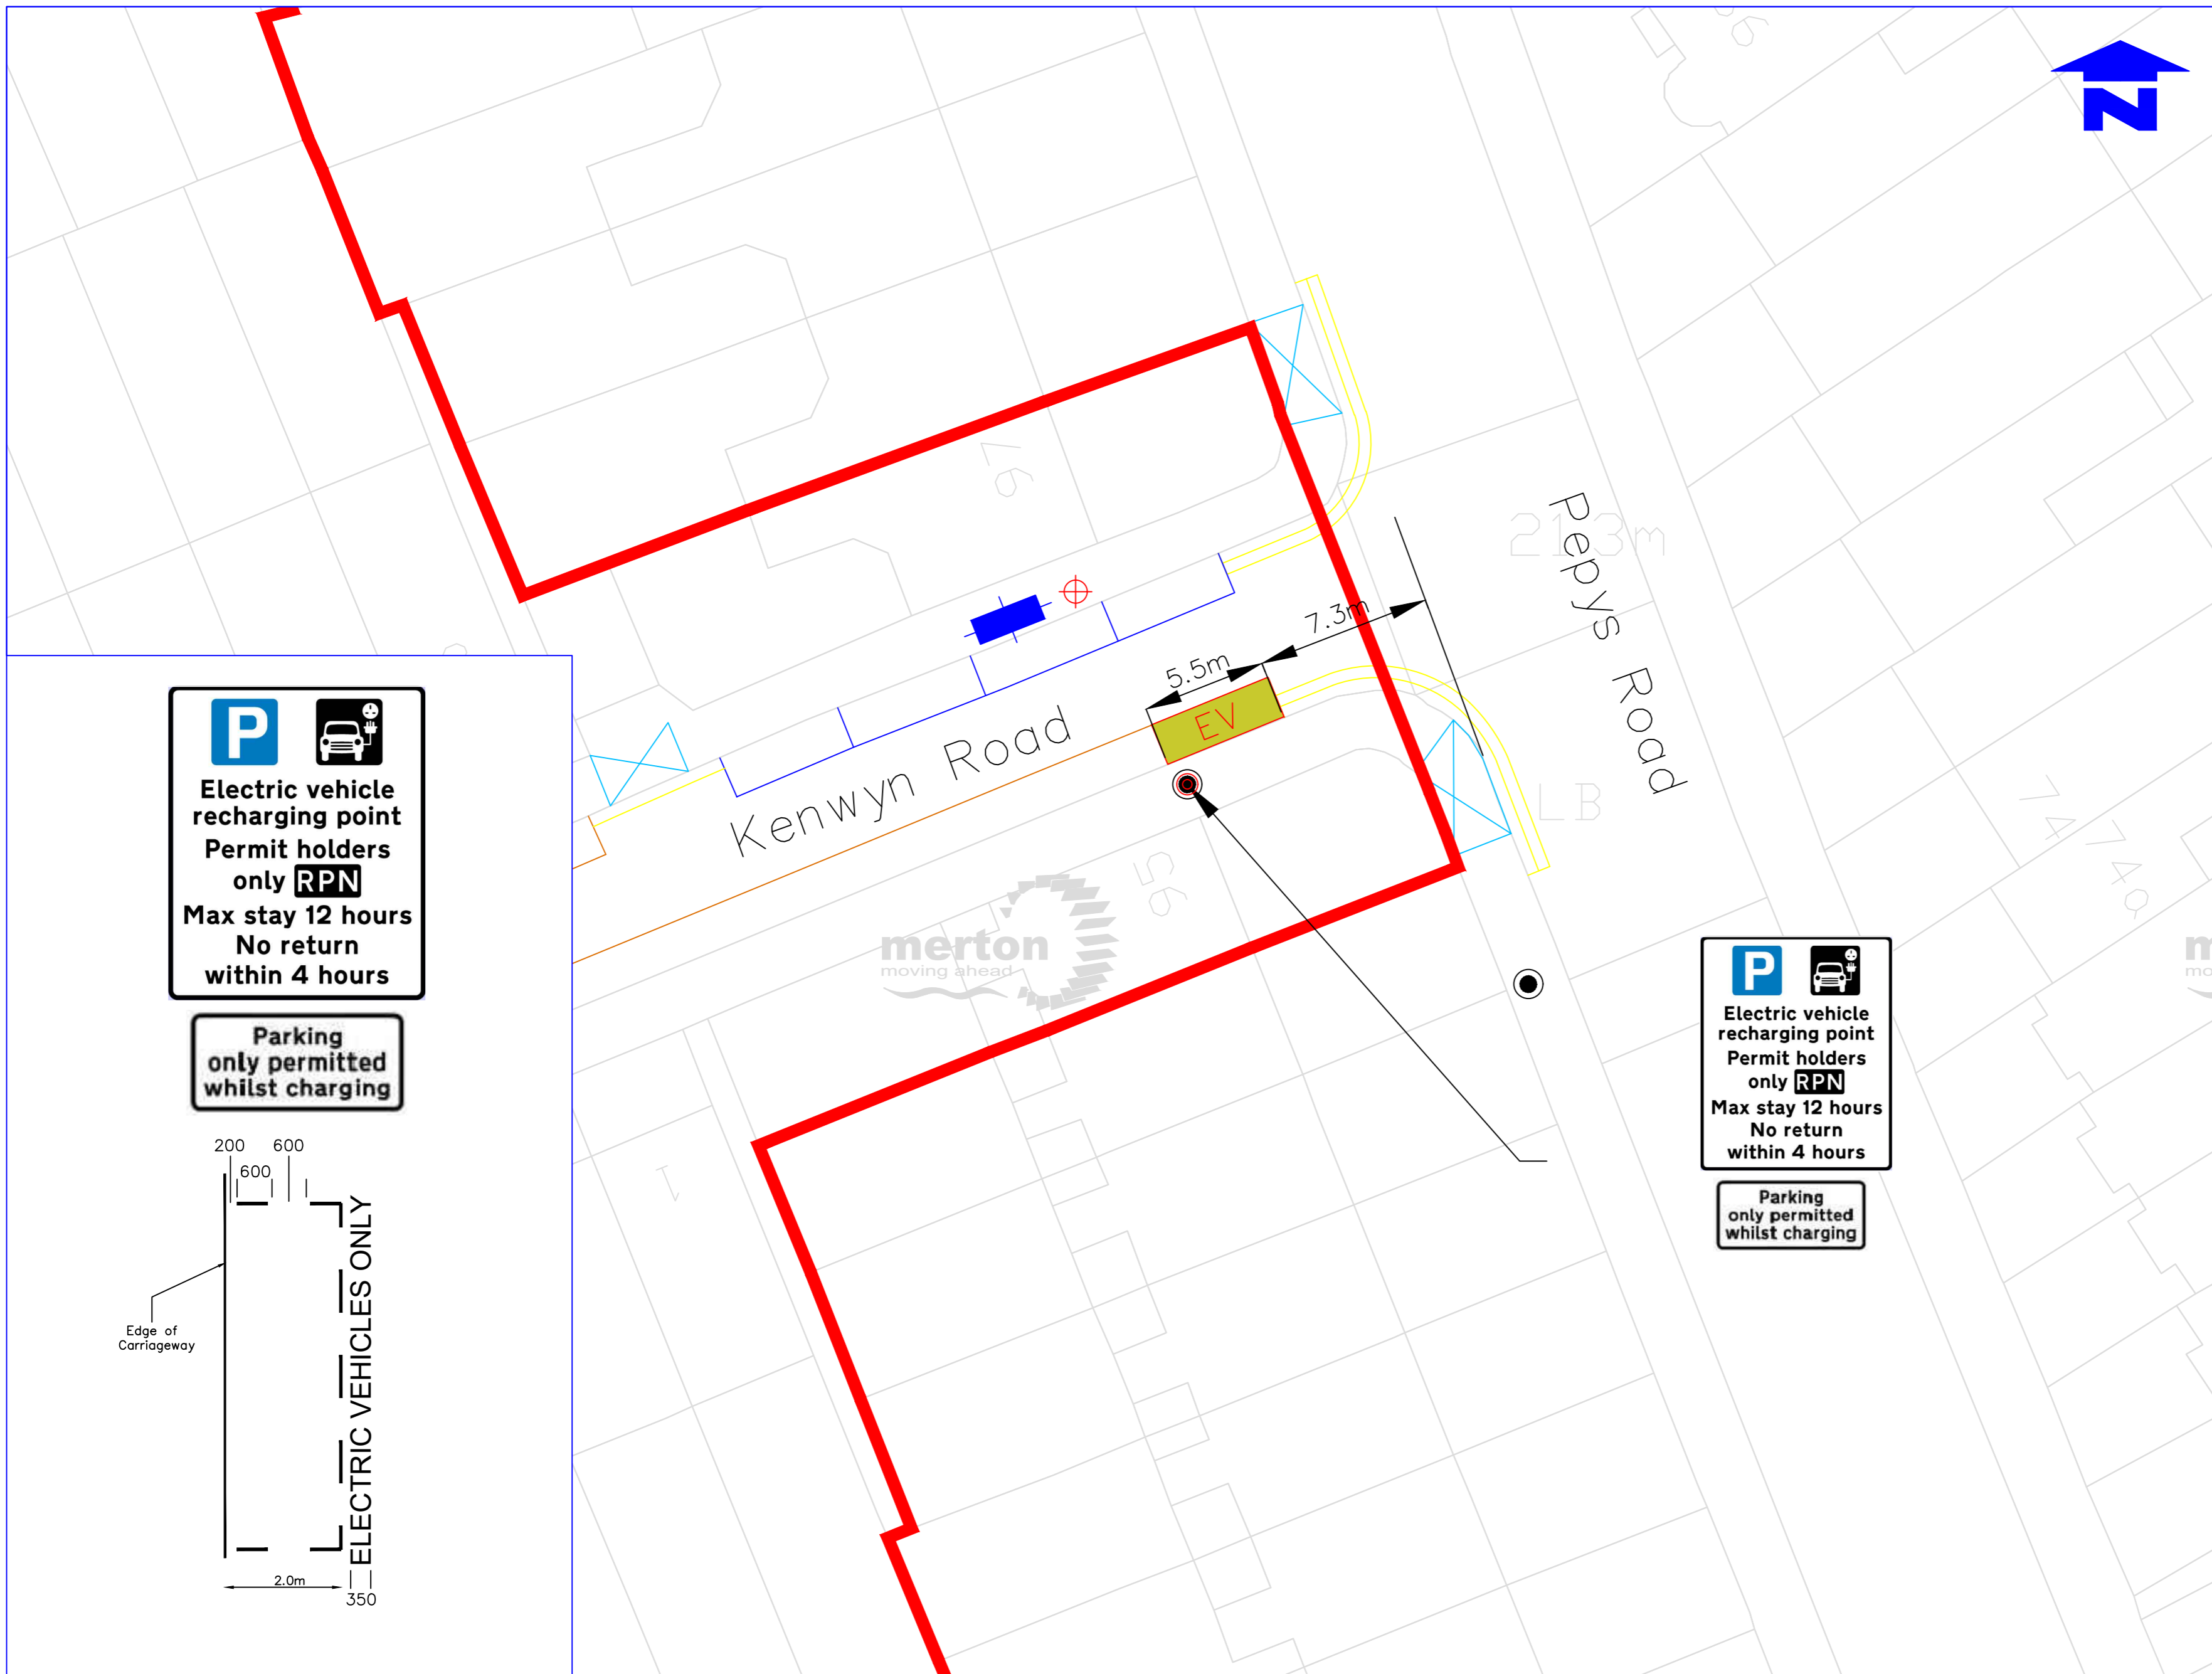


P **Electric vehicle recharging point**
 Permit holders only **RPN**
 Max stay 12 hours
 No return within 4 hours

Parking only permitted whilst charging

P **Electric vehicle recharging point**
 Permit holders only **RPN**
 Max stay 12 hours
 No return within 4 hours

Parking only permitted whilst charging

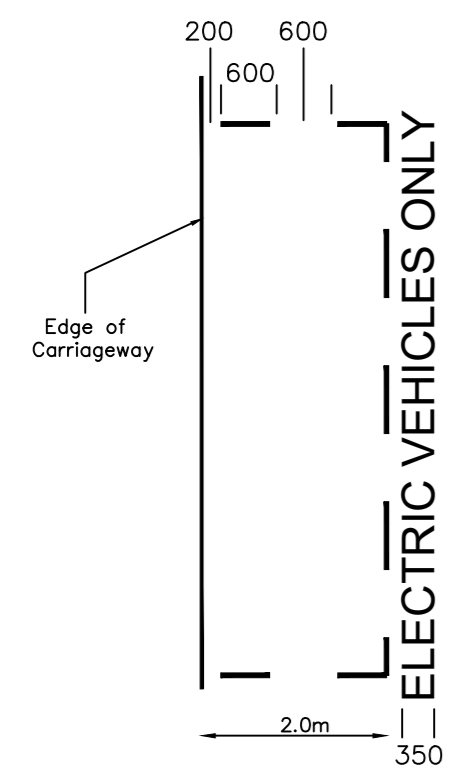

Notes
 Do not scale from this drawing

Rev.	Revisions	Drawn	Sig.	Date	Chkd.	Sig.	Date	App.	Sig.	Date

ENVIRONMENT
 CIVIC PRIDE AND CLIMATE
 DEPARTMENT

FUTURE MERTON

Reproduced from/based upon the Ordnance Survey's 1:250 maps with the permission of the Controller of H.M.S.O. Crown Copyright Reserved. Unauthorised reproduction infringes Crown copyright © and may lead to prosecution or civil proceedings.
 London Borough of Merton 100019259 2005

Drawn by	Sig.	Date
SC		17.10.23
Checked by	Sig.	Date
SC		17.10.23
Approved by	Sig.	Date

PROJECT
LAMP COLUMN EV CHARGING BAYS

TITLE
 Kenwyn Road (Near Pepys road)
 Raynes Park, SW20 8NW, (Zone RPN)



Drawing No.
Z30-009-008

Revision

Classification
CONSTRUCTION

Scale
 1:500