

Description
 On the southwest side. From a point 10 metres northwest of its junction with Cambridge Road, northwest for a distance of 5.5 metres.

EV sign to go on lamp column 1.

- KEY**
- Electrical charging bay
 - ⊕ post
 - ⊗ Crossovers
 - Permit holder bay
 - Shared use bay
 - Lamp Column


Note

Main sign to have an x-height of 20mm

Subplate to have an x-height of 15mm


Remove and return existing permit holder bay sign

BATCH 13

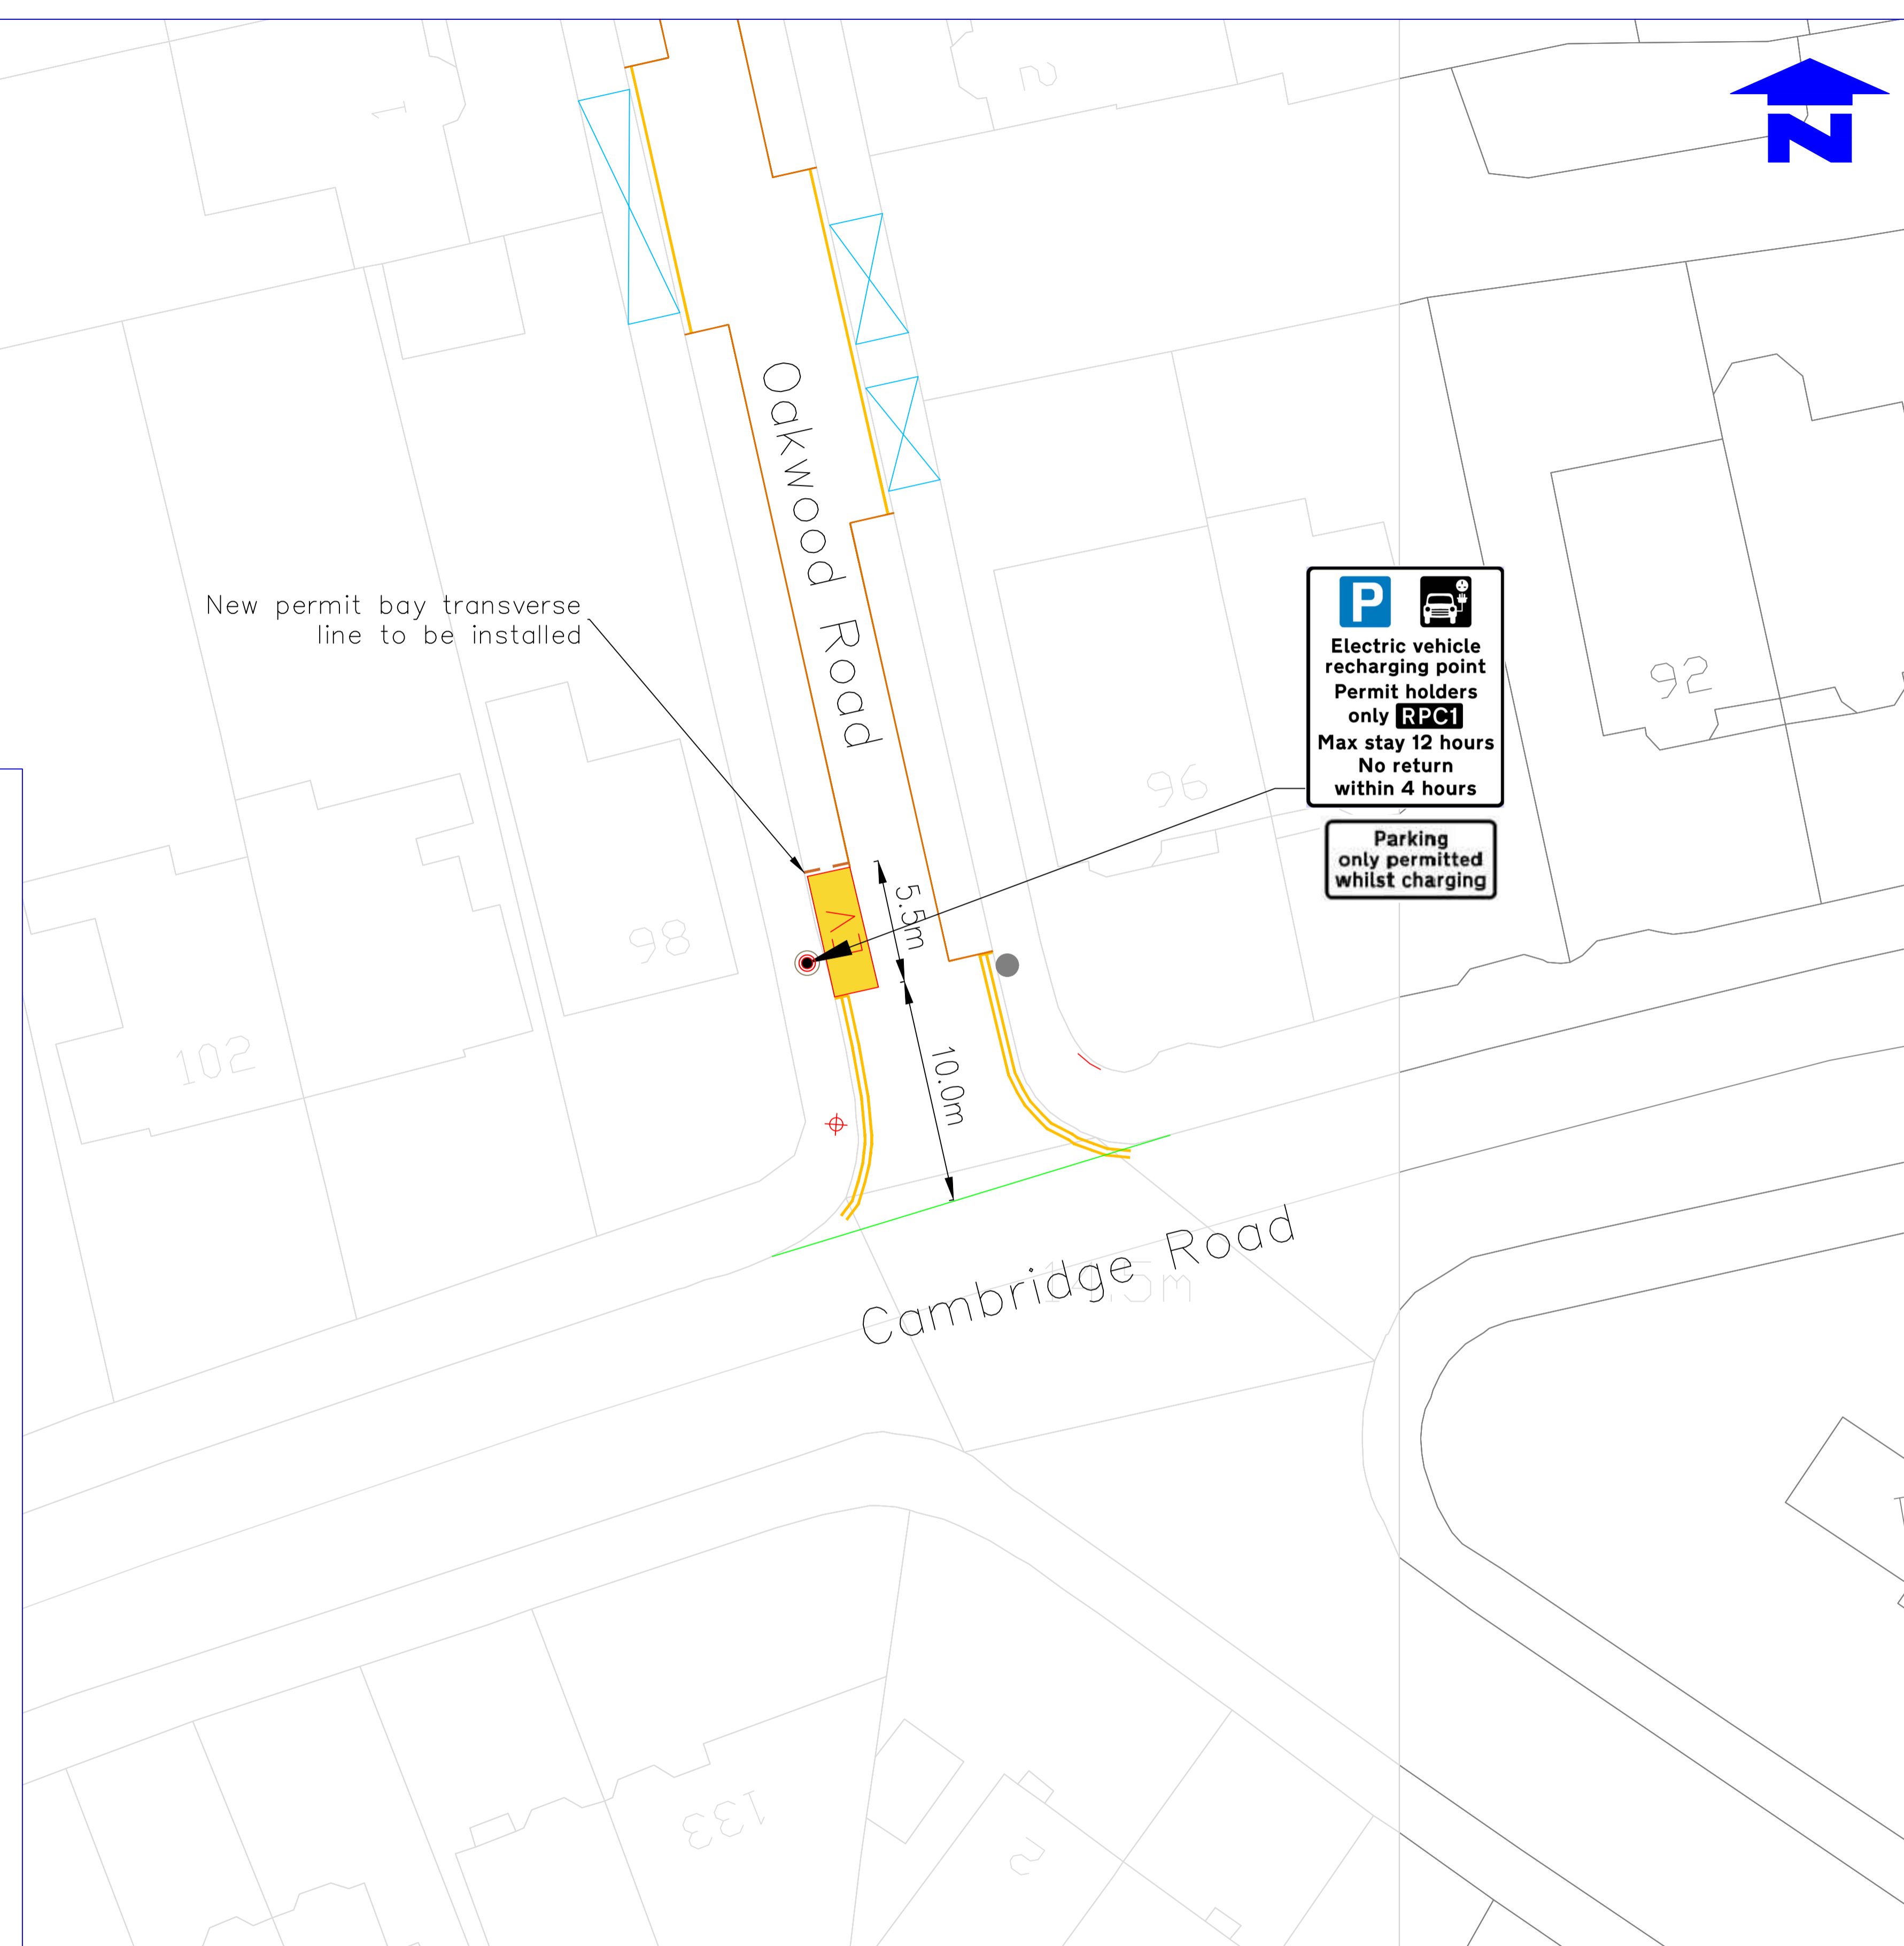

P
Electric vehicle recharging point
Permit holders only **RPC1**
Max stay 12 hours
No return within 4 hours

Parking only permitted whilst charging

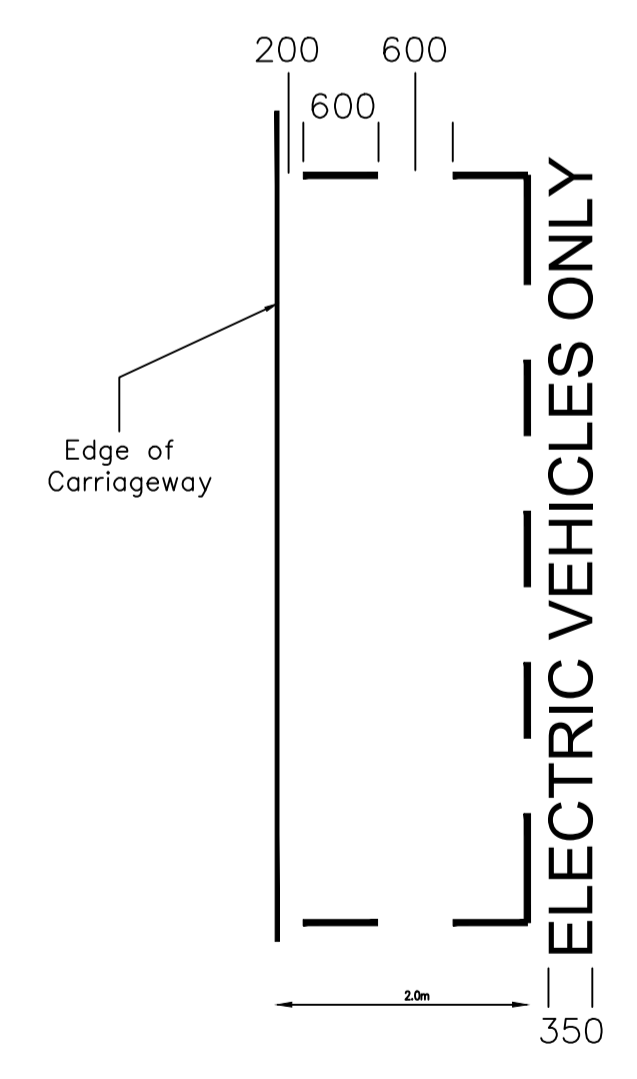

P
Electric vehicle recharging point
Permit holders only **RPC1**
Max stay 12 hours
No return within 4 hours

Parking only permitted whilst charging

Notes
 Do not scale from this drawing

Rev.	Revisions	Drawn	Sig.	Date	Chkd.	Sig.	Date	App.	Sig.	Date

ENVIRONMENT CIVIC PRIDE AND CLIMATE DEPARTMENT

FUTURE MERTON

Reproduced from/based upon the Ordnance Survey's 1:2500 maps with the permission of the Controller of H.M.S.O., Crown Copyright Reserved. Unauthorised reproduction infringes Crown copyright © and may lead to prosecution or civil proceedings. London Borough of Merton 100019259 2005

Drawn by	Sig.	Date
SC		Aug 23
Checked by	Sig.	Date
SC		Aug 23
Approved by	Sig.	Date

PROJECT
LAMP COLUMN EV CHARGING BAYS

TITLE
 Oakwood Road (Near Cambridge Road)
 Wimbledon, SW20 0PN (Zone RPC1)



Drawing No. **Z30-013-08**

Revision

Classification **CONSTRUCTION**

Scale **1:500**