




**Description**  
 On the northwest side. From a point 6.2 metres northeast of its junction with Lambton Road, northeast for a distance of 5.5 metres

EV sign to go on lamp column 6

- KEY**
- EV Electrical charging bay
  - New post
  - Crossovers
  - Permit holder bay
  - Shared use bay
  - Lamp Column

**Note**  
 Main sign to have an x-height of 20mm  
 Subplate to have an x-height of 15mm  
 Existing P&D signs to go on new post to northeast between 2nd and 3rd bay. Redo bar at end of double yellow lines.

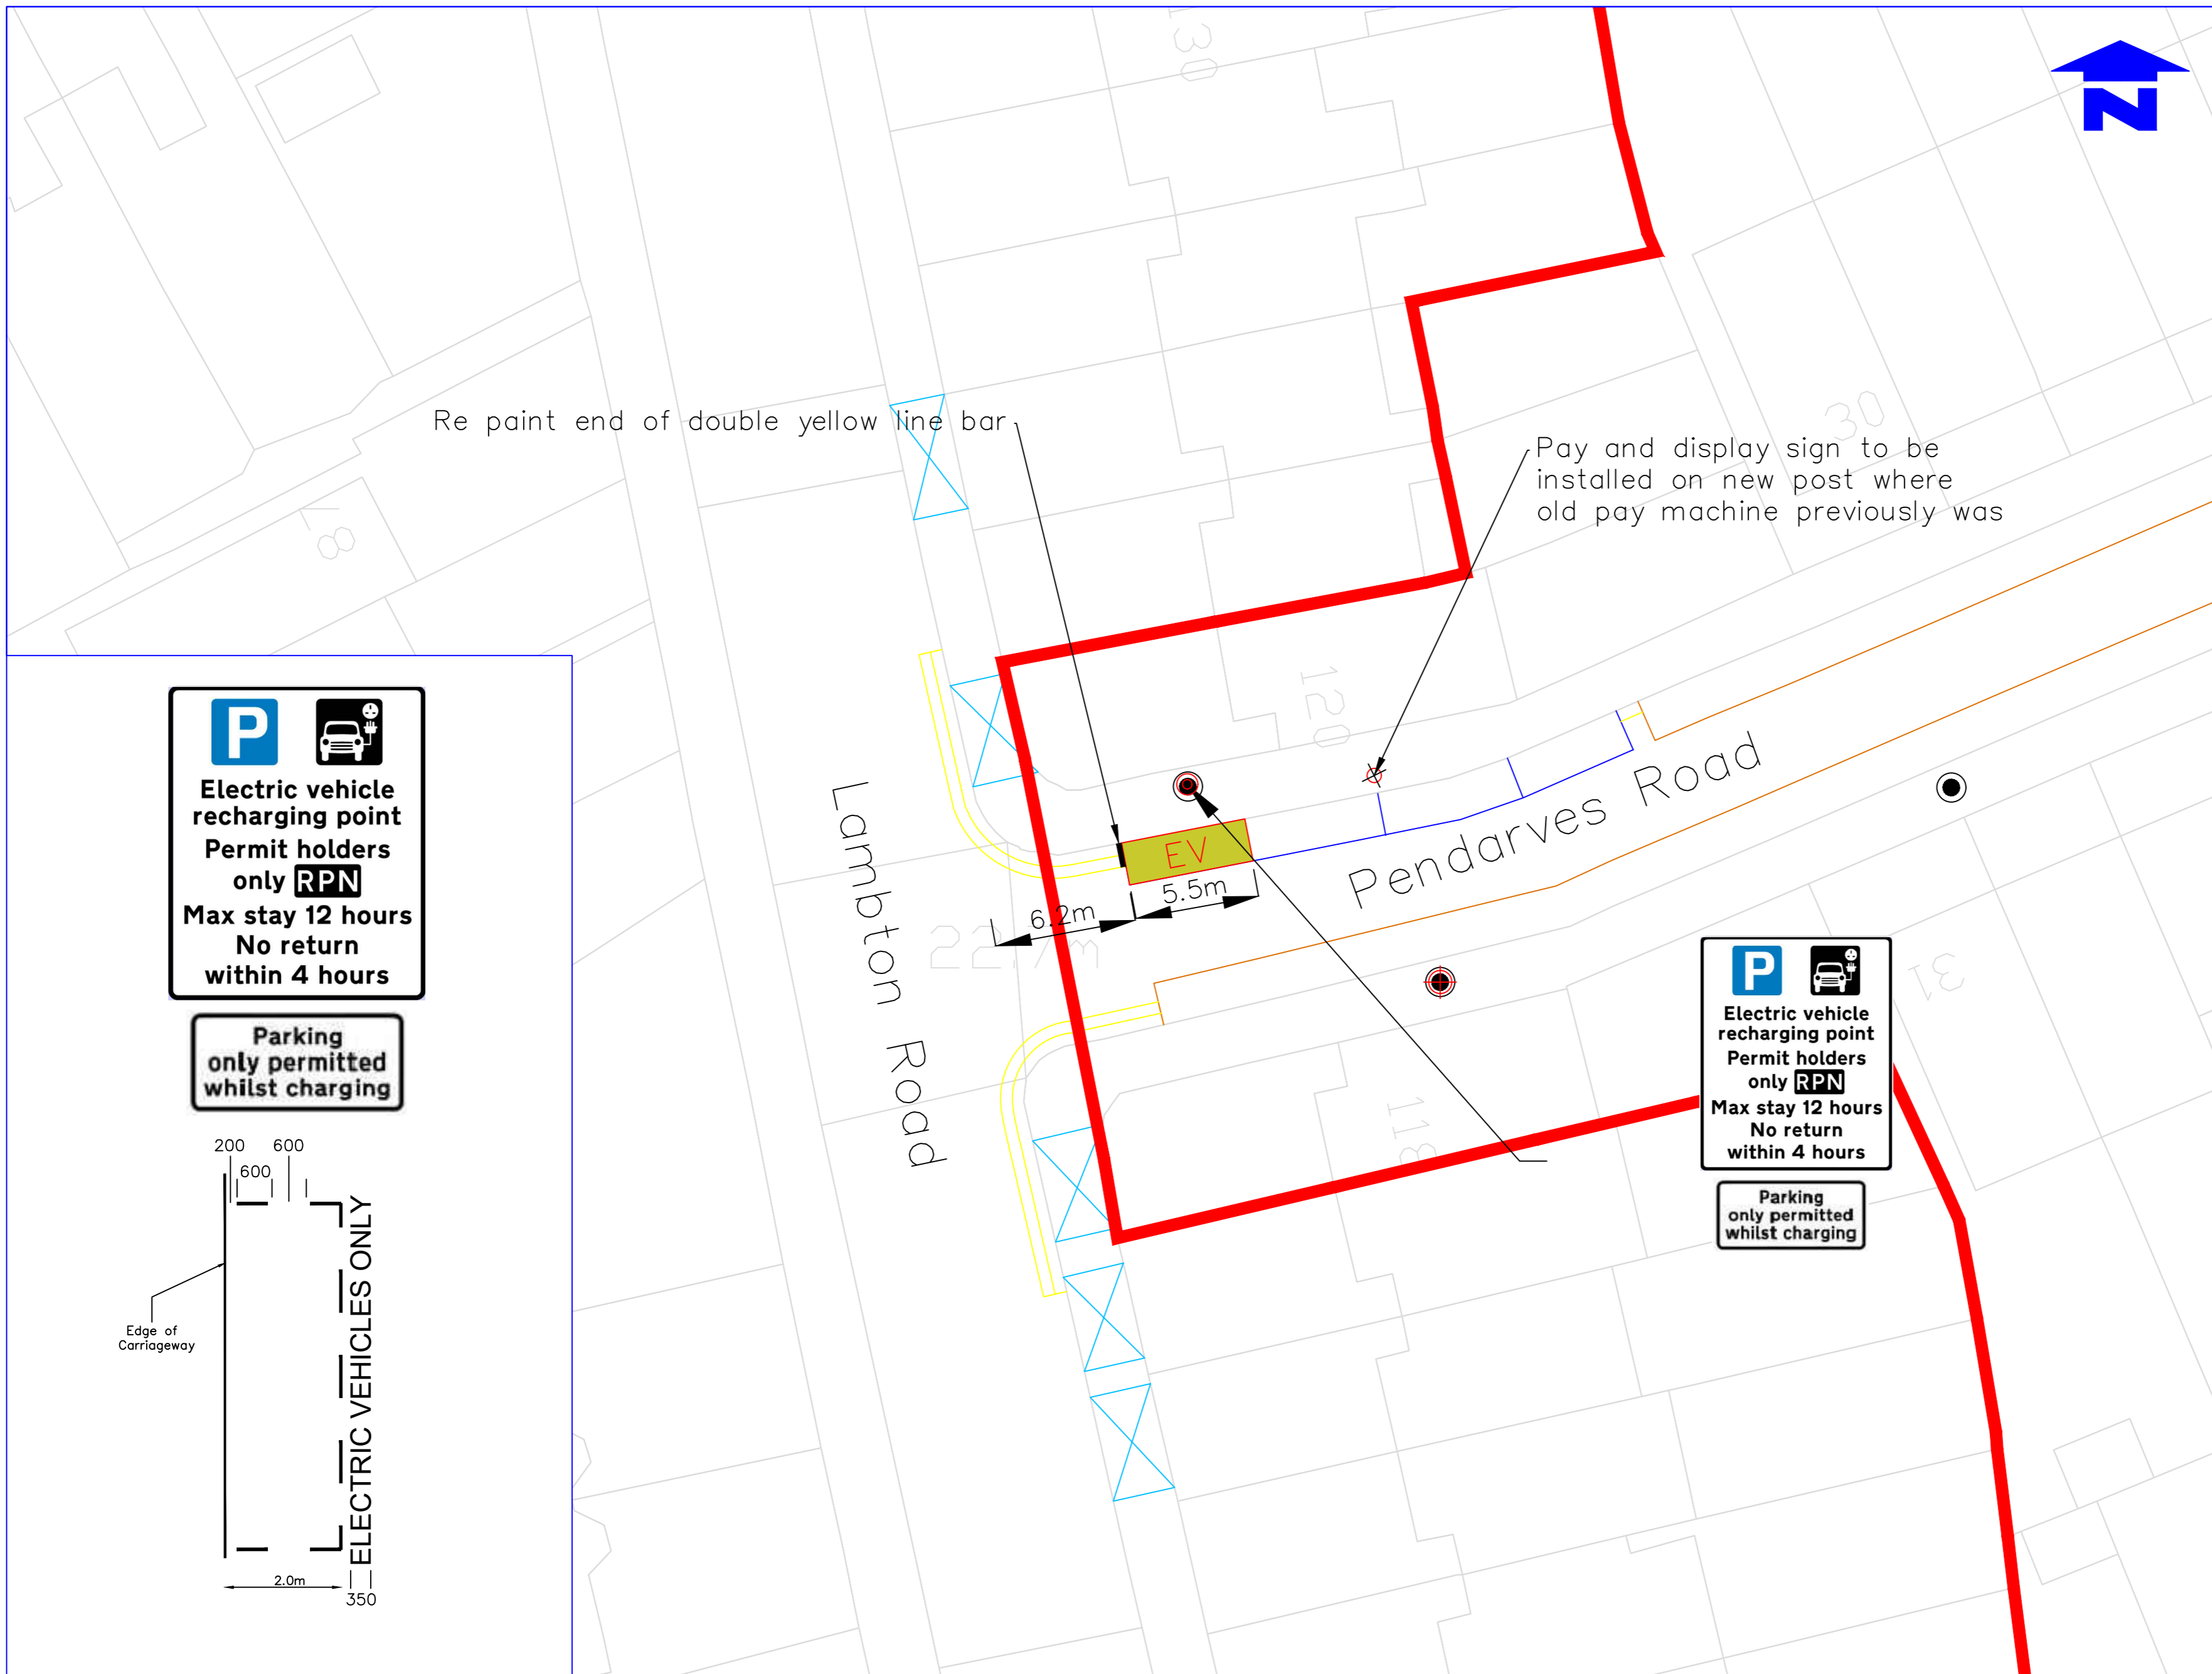

**P**


**Electric vehicle recharging point**  
**Permit holders only RPN**  
**Max stay 12 hours**  
**No return within 4 hours**

**Parking only permitted whilst charging**

**P**

**Electric vehicle recharging point**  
**Permit holders only RPN**  
**Max stay 12 hours**  
**No return within 4 hours**

**Parking only permitted whilst charging**

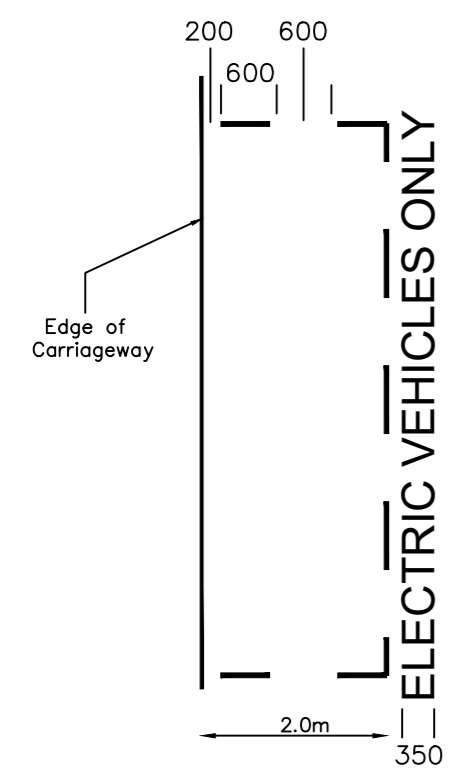

Notes  
 Do not scale from this drawing

Rev.	Revisions	Drawn	Sig.	Date	Chkd.	Sig.	Date	App.	Sig.	Date

**ENVIRONMENT  
 CIVIC PRIDE AND CLIMATE  
 DEPARTMENT**

**FUTURE MERTON**

Reproduced from/based upon the Ordnance Survey's 1:1250 maps with the permission of the Controller of H.M.S.O. Crown Copyright Reserved. Unauthorised reproduction infringes Crown copyright © and may lead to prosecution or civil proceedings. London Borough of Merton 100019259 2005

Drawn by	Sig.	Date
SC		17.10.23
Checked by	Sig.	Date
SC		17.10.23
Approved by	Sig.	Date

**PROJECT**  
**LAMP COLUMN EV CHARGING BAYS**

**TITLE**  
 Pendarves Road (Near Lambton Road)  
 Raynes Park, SW20 8TS, (Zone RPN)



Drawing No.  
**Z30-009-009**

Revision

Classification  
**CONSTRUCTION**

Scale  
 1:500