

**Description**

On northwest side. From a point 10.5 metres northeast of its junction with Melrose Avenue, northeast for a distance of 5.5 metres.

EV sign to go on lamp column 9 with permit holder for Zone P1

**KEY**


- EV Electrical charging bay
- New post
- Crossovers
- Permit holder bay
- Shared use bay
- Lamp Column

**Note**

Main sign to have an x-height of 20mm

Subplate to have an x-height of 15mm

New post to go to northeast of this bay for relocated permit holder sign for P1

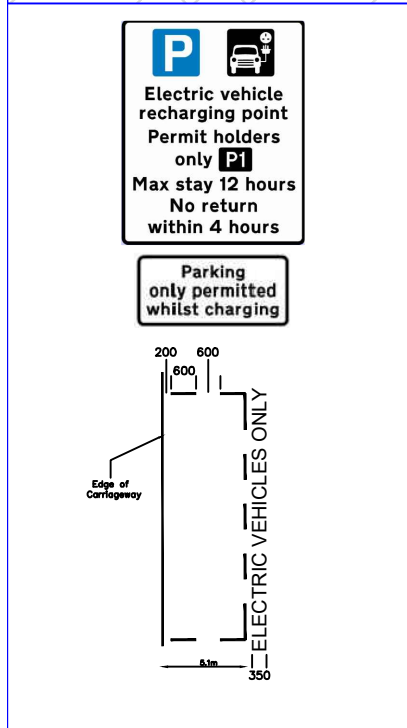

Notes

Do not scale from this drawing

Rev	Revisions	Drawn	Stg	Date	Chkd	Stg	Date	App	Stg	Date

Rev	Revisions	Drawn	Stg	Date	Chkd	Stg	Date	App	Stg	Date

**Sustainable Communities**  
environment & regeneration

FUTURE MERTON

Approved drawings are the Crown Copyright of HM Land Registry. All rights reserved. No part of this publication may be reproduced or stored in a retrieval system without the prior written permission of HM Land Registry.

Rev	Date
BC	18.07.23
BC	18.07.23

**PROJECT**

LAMP COLUMN EV CHARGING BAYS

**TITLE**

Stroud Road (Near Melrose Avenue), Wimbledon Park SW19 8BX, (Zone P1)

**merton**

Merton Civic Centre  
London Road  
Morden, Surrey  
SM4 5DX  
www.merton.gov.uk

Drawing No. Z30-006-06

Revision

Classification CONSTRUCTION

Scale 1:500