


CYCLE LANE DEFENDERS WITH 2M GAP BETWEEN EACH UNIT. TO BE MARKED UP ON THE GROUND BY MERTON ENGINEER PRIOR TO WORKS. MANDATORY CYCLE LANE LINE TO PAINTED ON THE OUTSIDE OF THE DEFENDERS

ALL LINE MARKING TO BE IMPLEMENTED AFTER THE DEFENDERS HAVE BEEN PUT IN

CYCLE LANE DEFENDERS WITH 2M GAP BETWEEN EACH UNIT. TO BE MARKED UP ON THE GROUND BY MERTON ENGINEER PRIOR TO WORKS. MANDATORY CYCLE LANE LINE TO PAINTED ON THE OUTSIDE OF THE DEFENDERS

LEAVE GAP OF 4M BETWEEN DEFENDERS TO ALLOW CYCLISTS TO TURN INTO QUEENS ROAD (MARKED ON SITE).

TAPER DOWN TO 1.5M

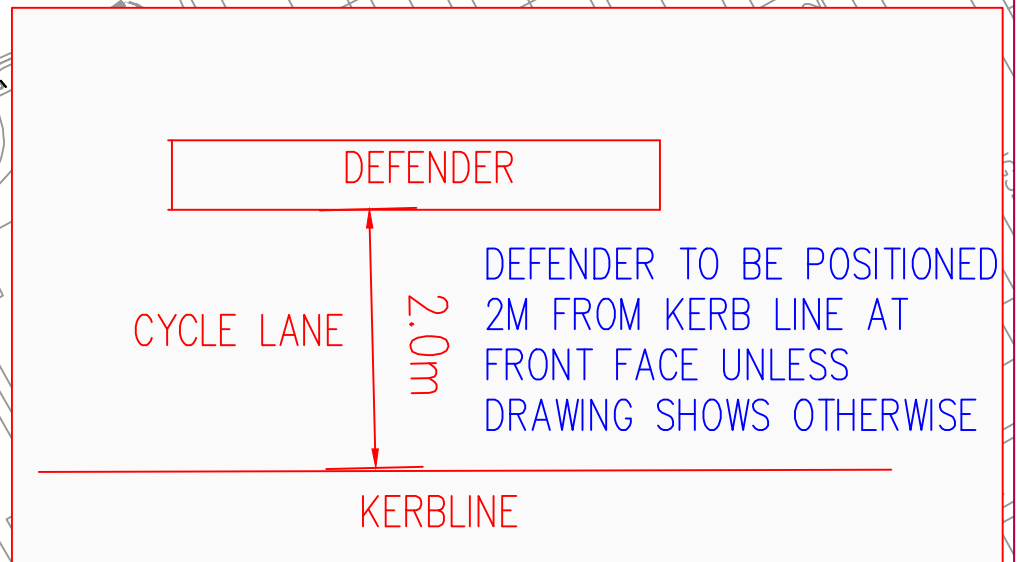

Notes  
Do not scale from this drawing

Rev	Revisions	Drawn	Sig.	Date	Chkd.	Sig.	Date	App.	Sig.	Date

**FUTURE MERTON**

Reproduced from/based upon the Ordnance Survey's 1:1250 maps with the permission of the Controller of H.M.S.O., Crown Copyright Reserved. Unauthorised reproduction infringes Crown copyright and may lead to prosecution or civil proceedings. London Borough of Merton 100019239 2005

Drawn by	Sig.	Date
PM	PM	110520
Checked by	Sig.	Date
Approved by	Sig.	Date

PROJECT  
**COVID-19  
TEMP SAFETY MEASURES**

TITLE  
**HAYDONS RD BRIDGE  
SEGREGATED CYCLE LANE**

Merton Civic Centre  
London Road  
Morden, Surrey  
SM4 5DX  
www.merton.gov.uk

Drawing No.	Z400-01-07-00
Revision	-
Classification	CONSTRUCTION
Scale	NTS